



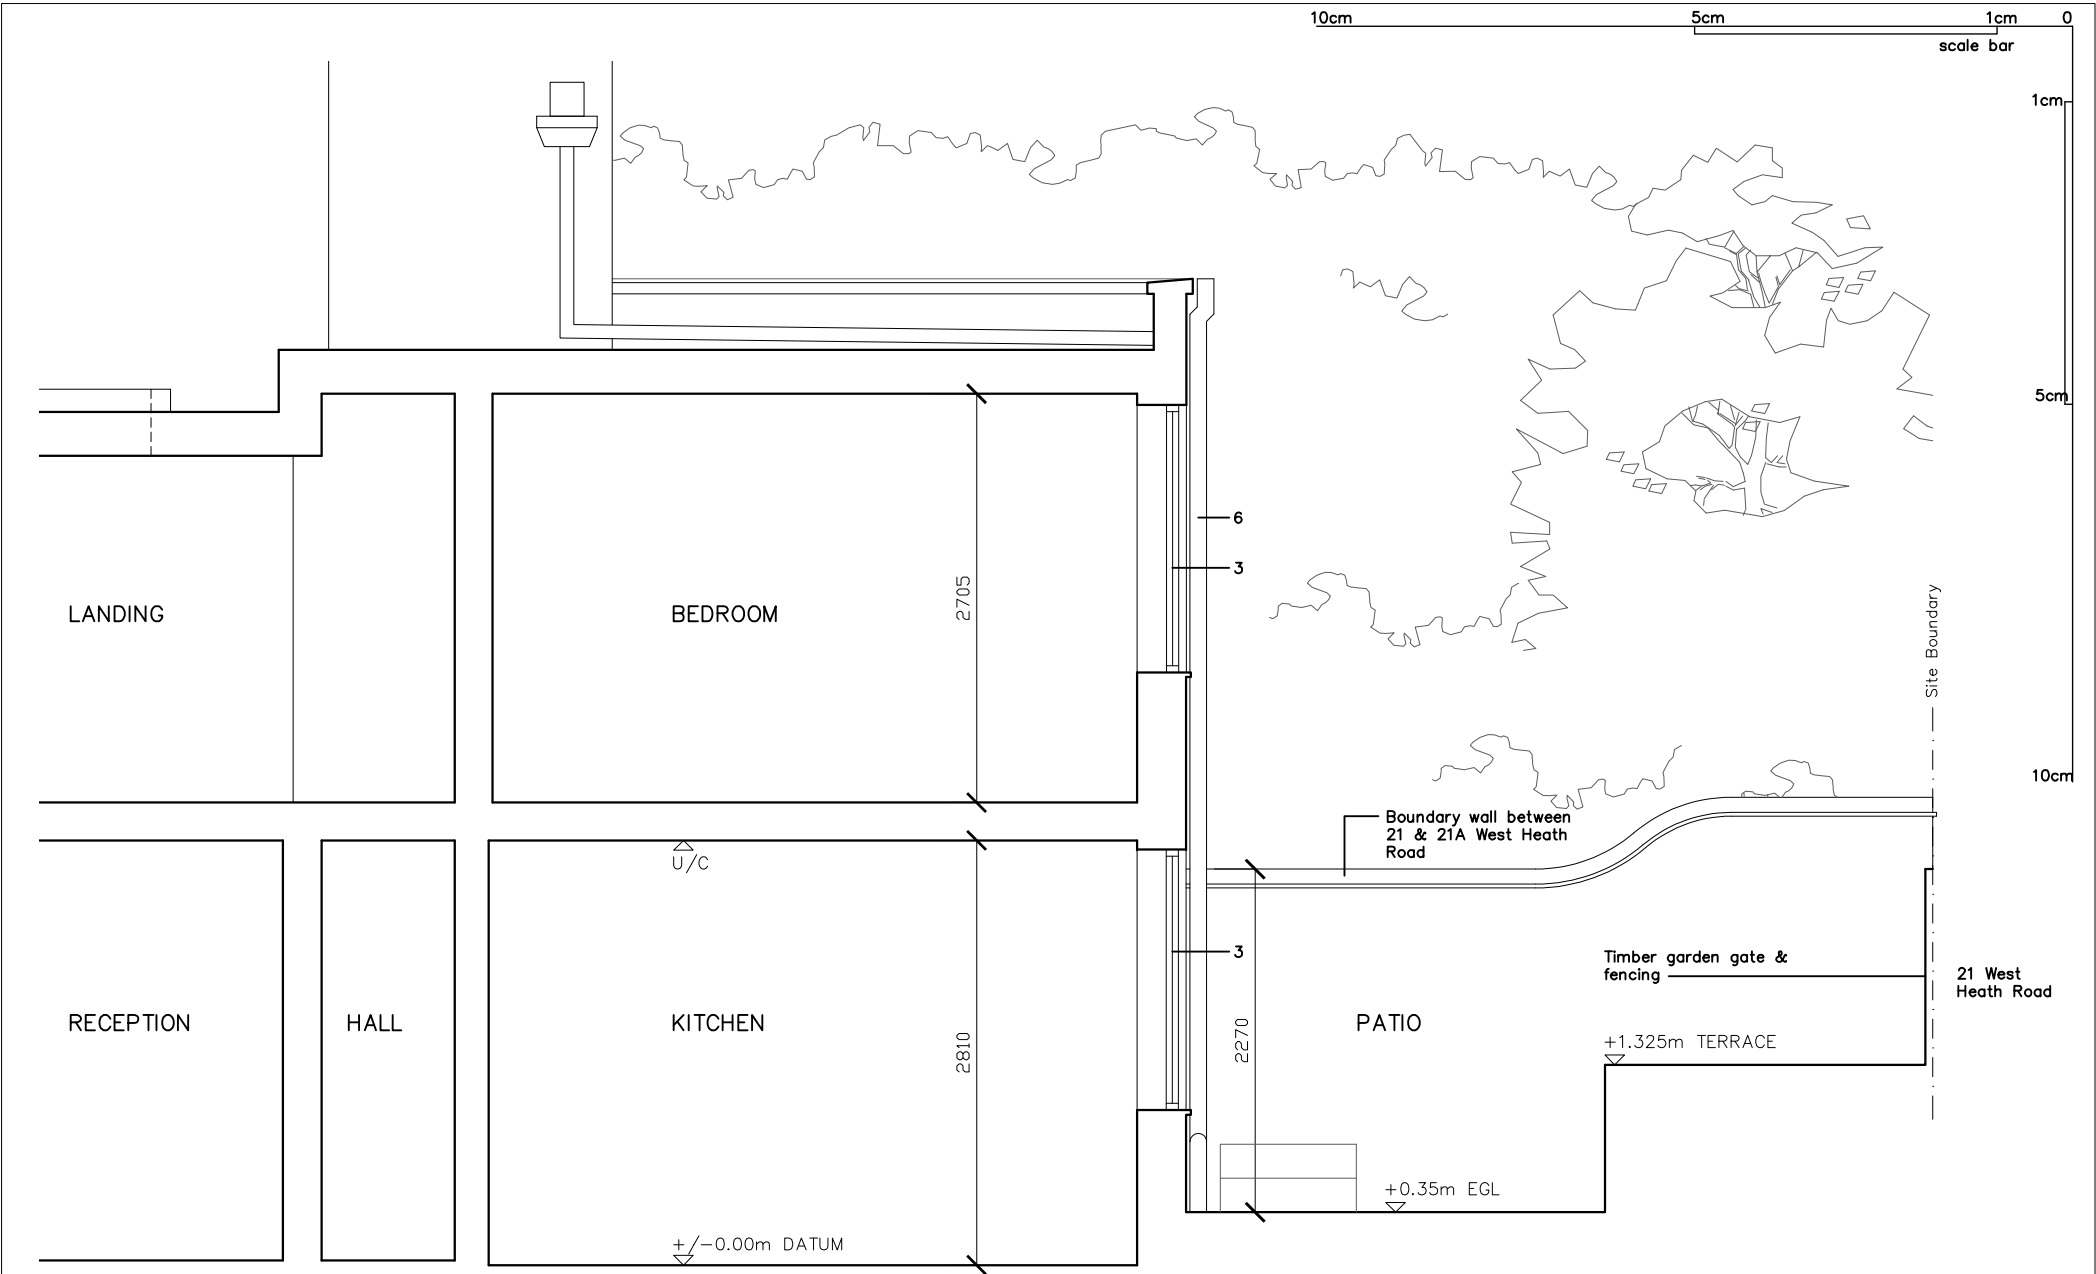

SECTION AA

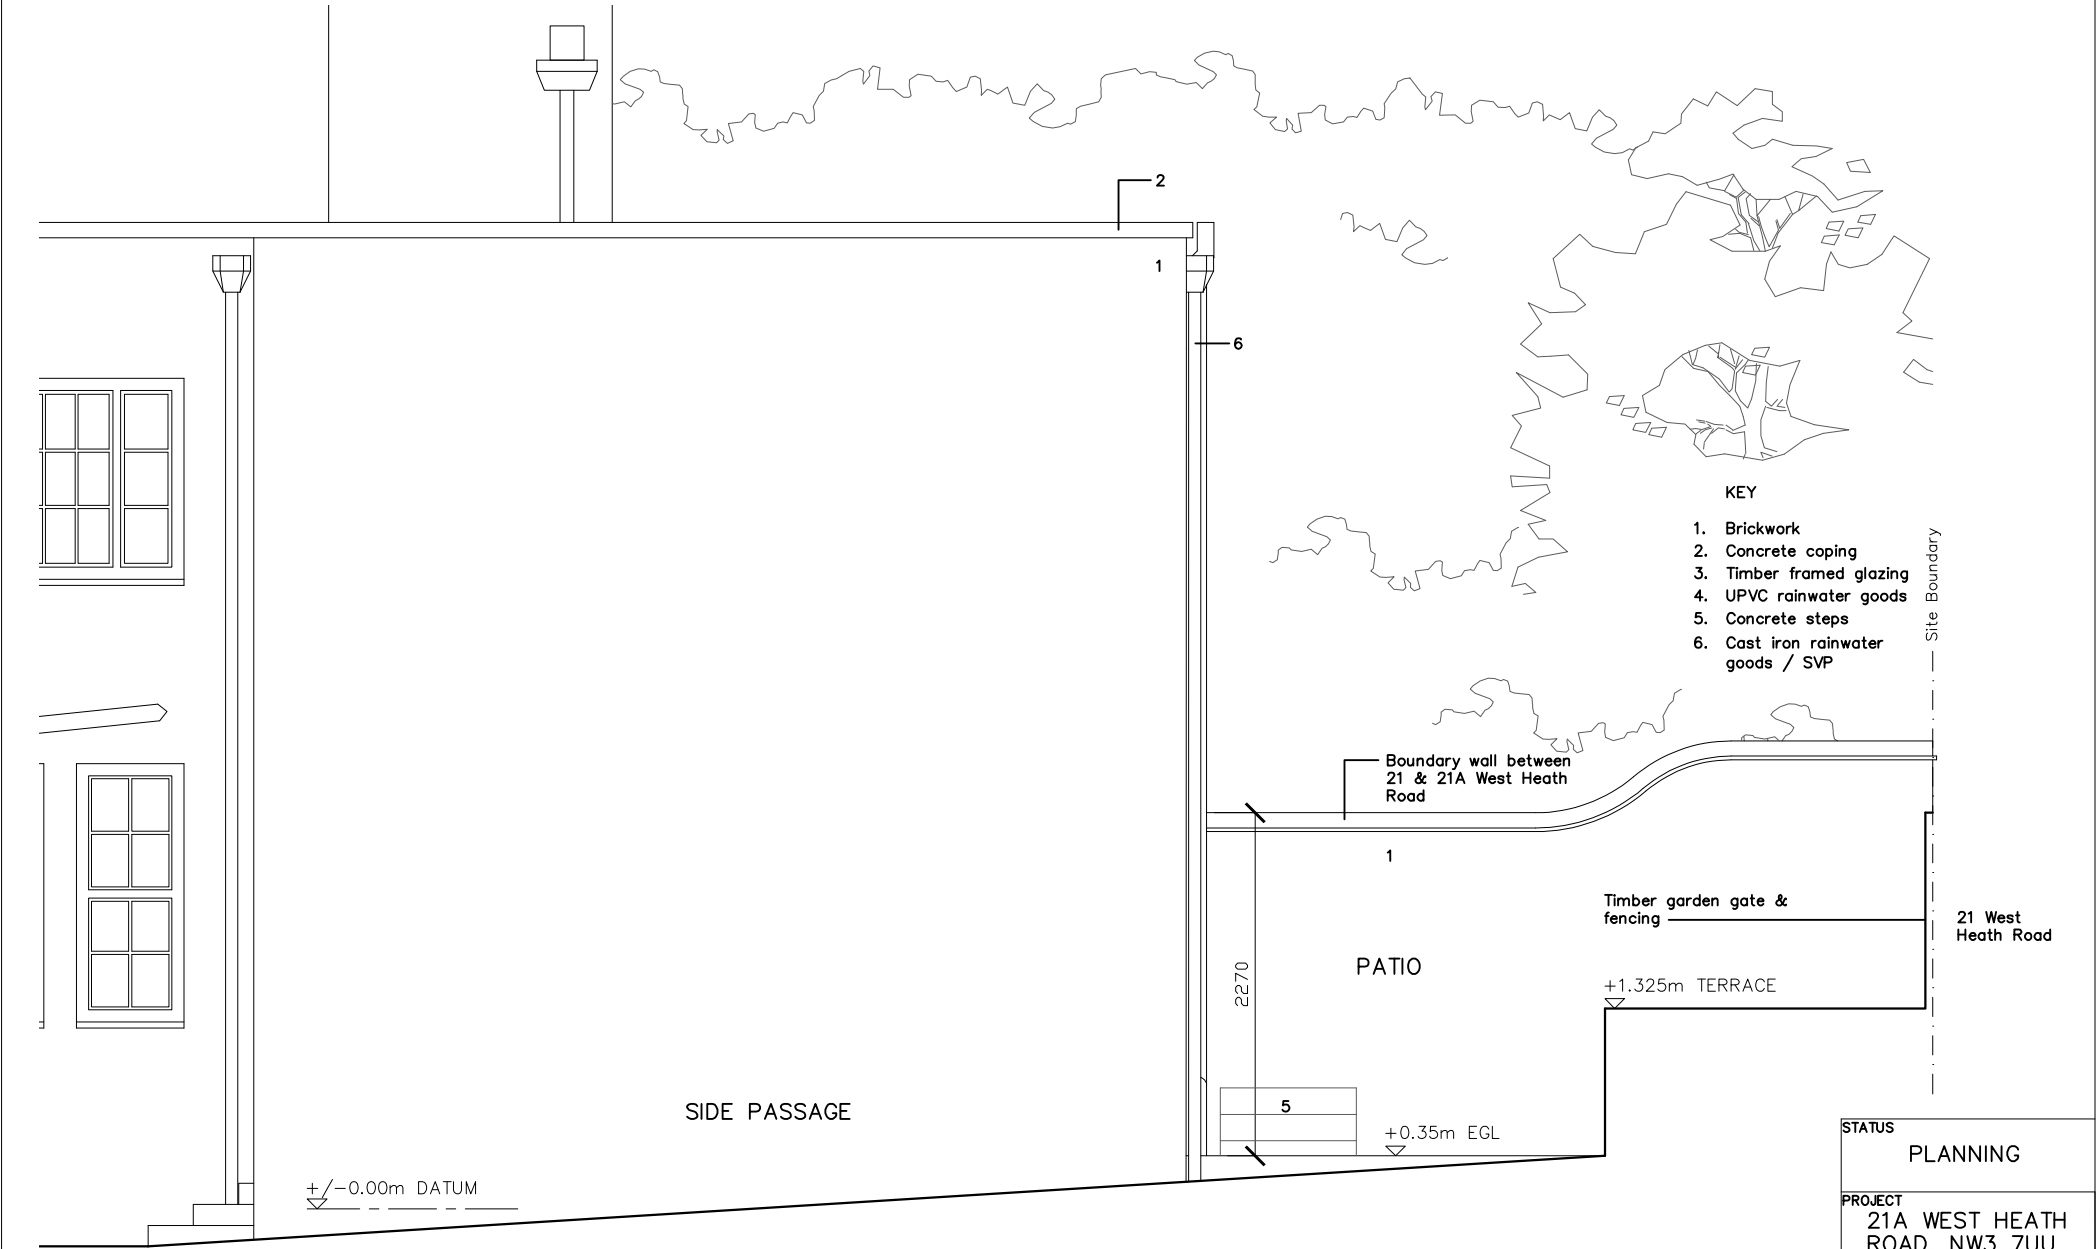

WEST ELEVATION

STATUS		
PLANNING		
PROJECT		
21A WEST HEATH ROAD, NW3 7UU		
TITLE		
EXISTING SECTION AA / WEST ELEV.		
DATE	19.03.15	SCALE
		1:50@A3
FILENAME		
1502_PLANNING.DWG		
DRWG No		
1504/PL06		
REVS	—	DRN
		AJN
		CHKD
		KG
© copyright Gaud Architecture.Ltd		
The Location and Size of Existing Features are Indicative Only. Site Measurements must be made for Accurate Dimensions		