


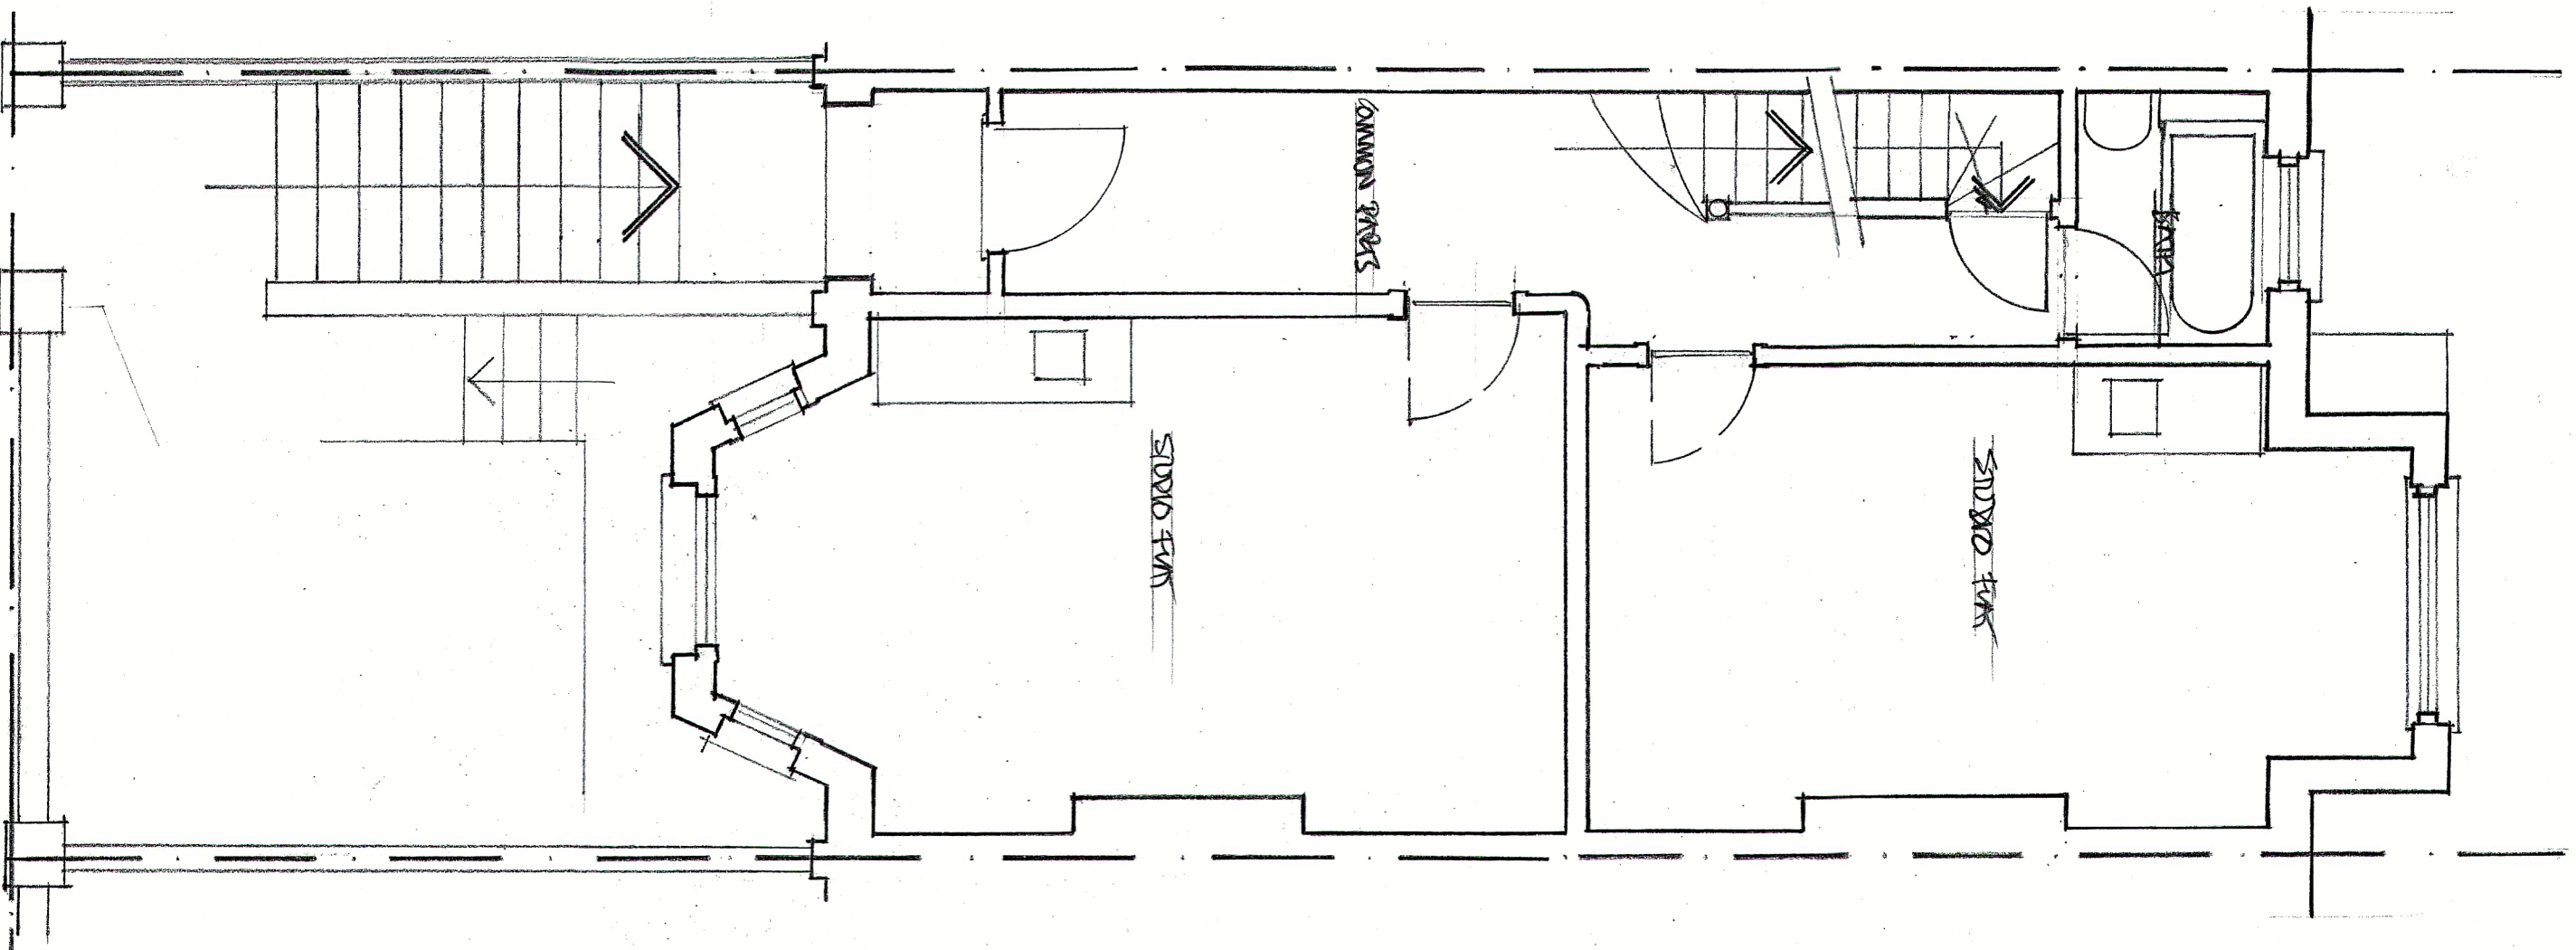

rev

STEVEN ADAMS RIBA
ARCHITECTS

28b ENGLANDS LANE
LONDON NW3 4UE
Tel 020 7722 7664
Fax 7722 7652

96 KENDAL STREET PHOENIX
LONDON NW6

UPPER GRAND TERRACE PHOENIX
EXISTING

scale 1:50 date 6.10.01 drawn SAM checked