


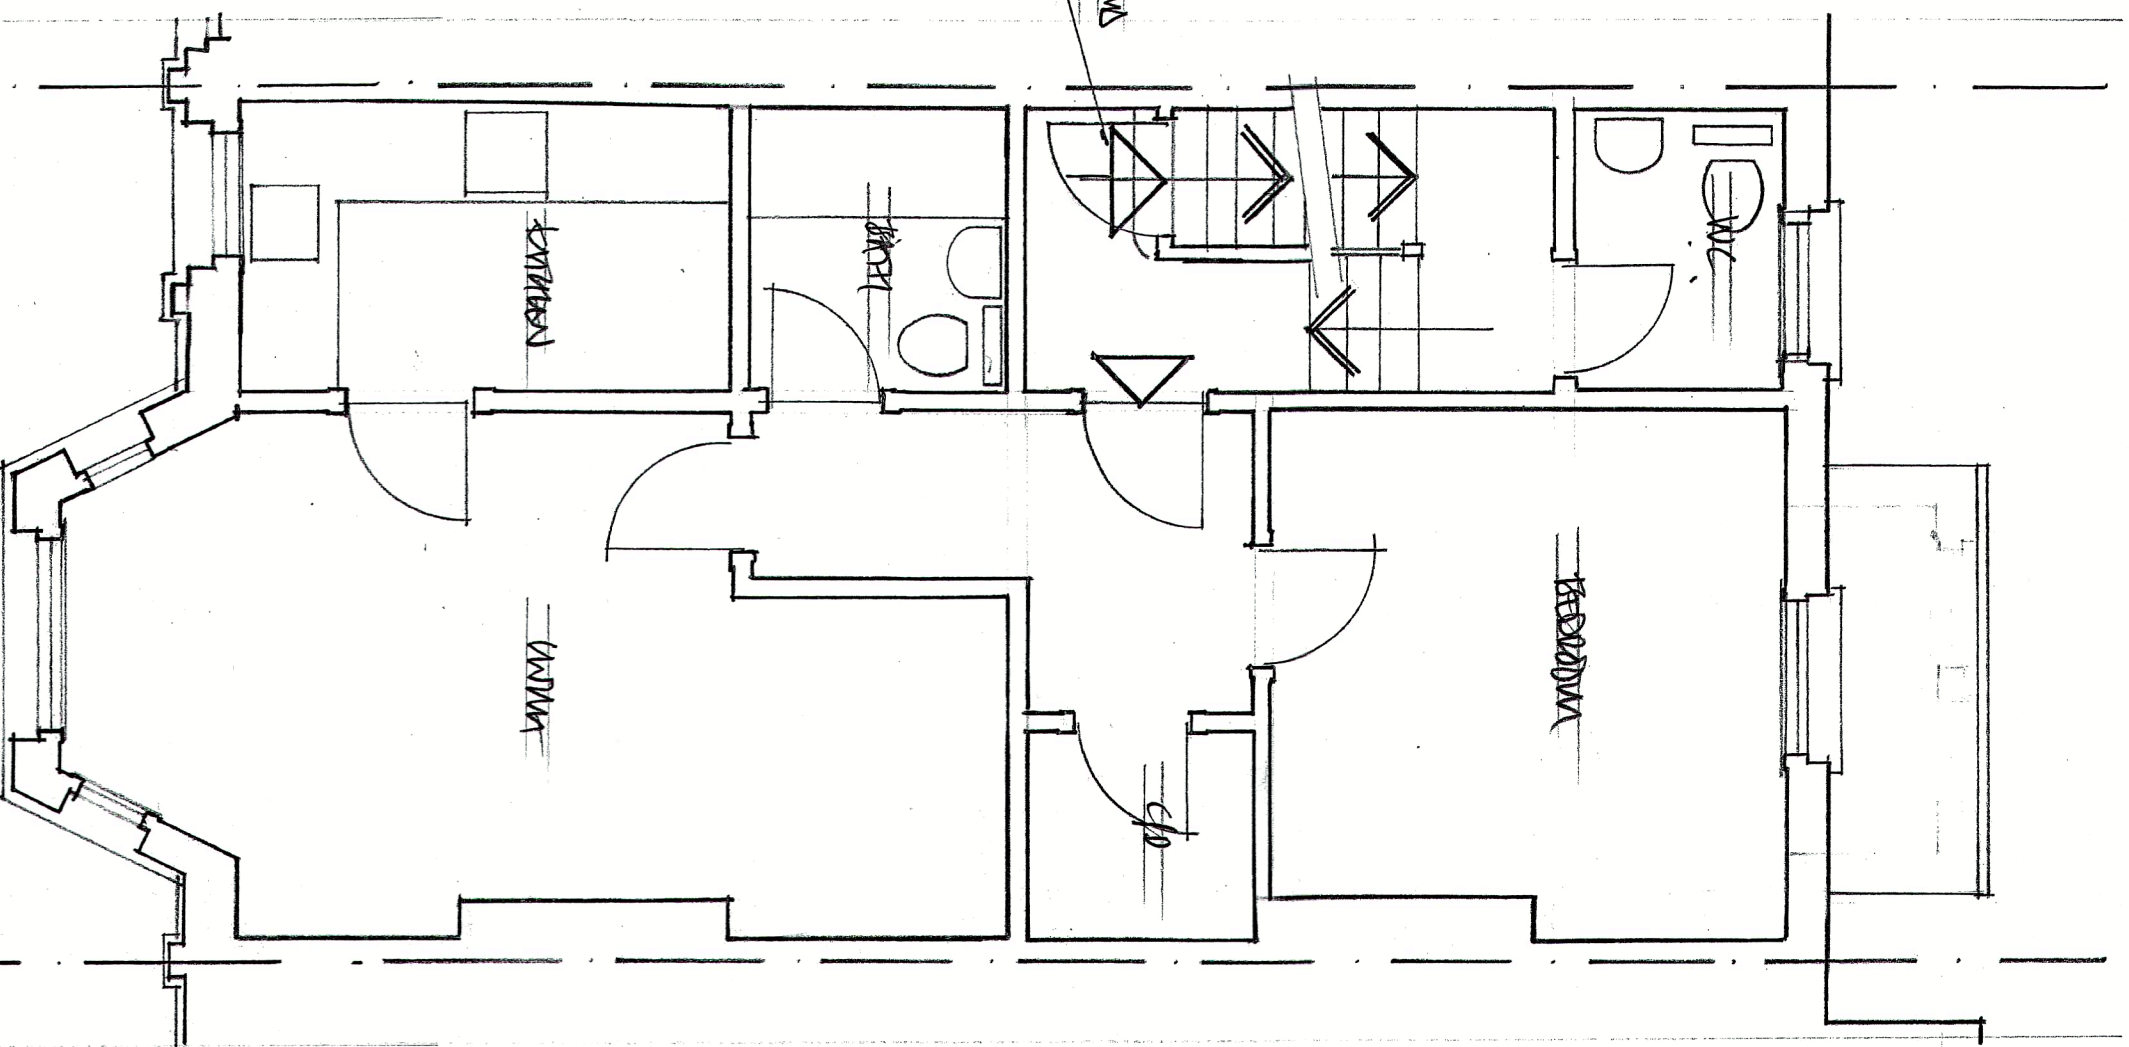

STEVEN ADAMS RIBA
ARCHITECTS

28b ENGLANDS LANE
LONDON NW3 4UE
Tel 020 7722 7664
Fax 7722 7652

project 46, GARDENIA TERRACE
LONDON NW6

drawing 1000 PLAN
EXHIBIT

scale 1:50 date 15.5.14 drawn MW checked