
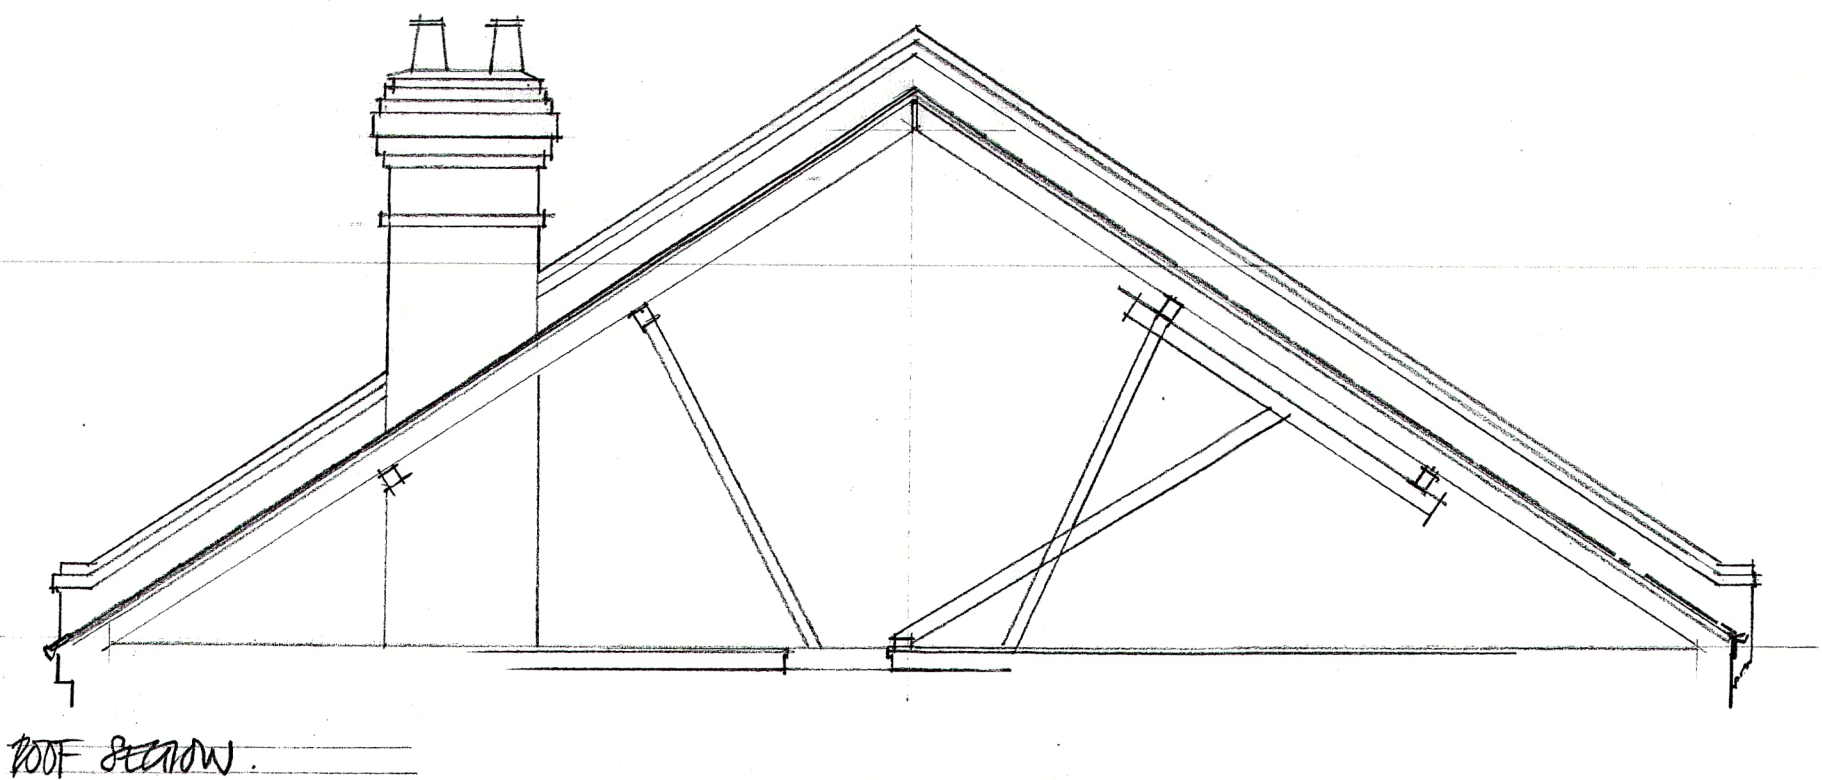


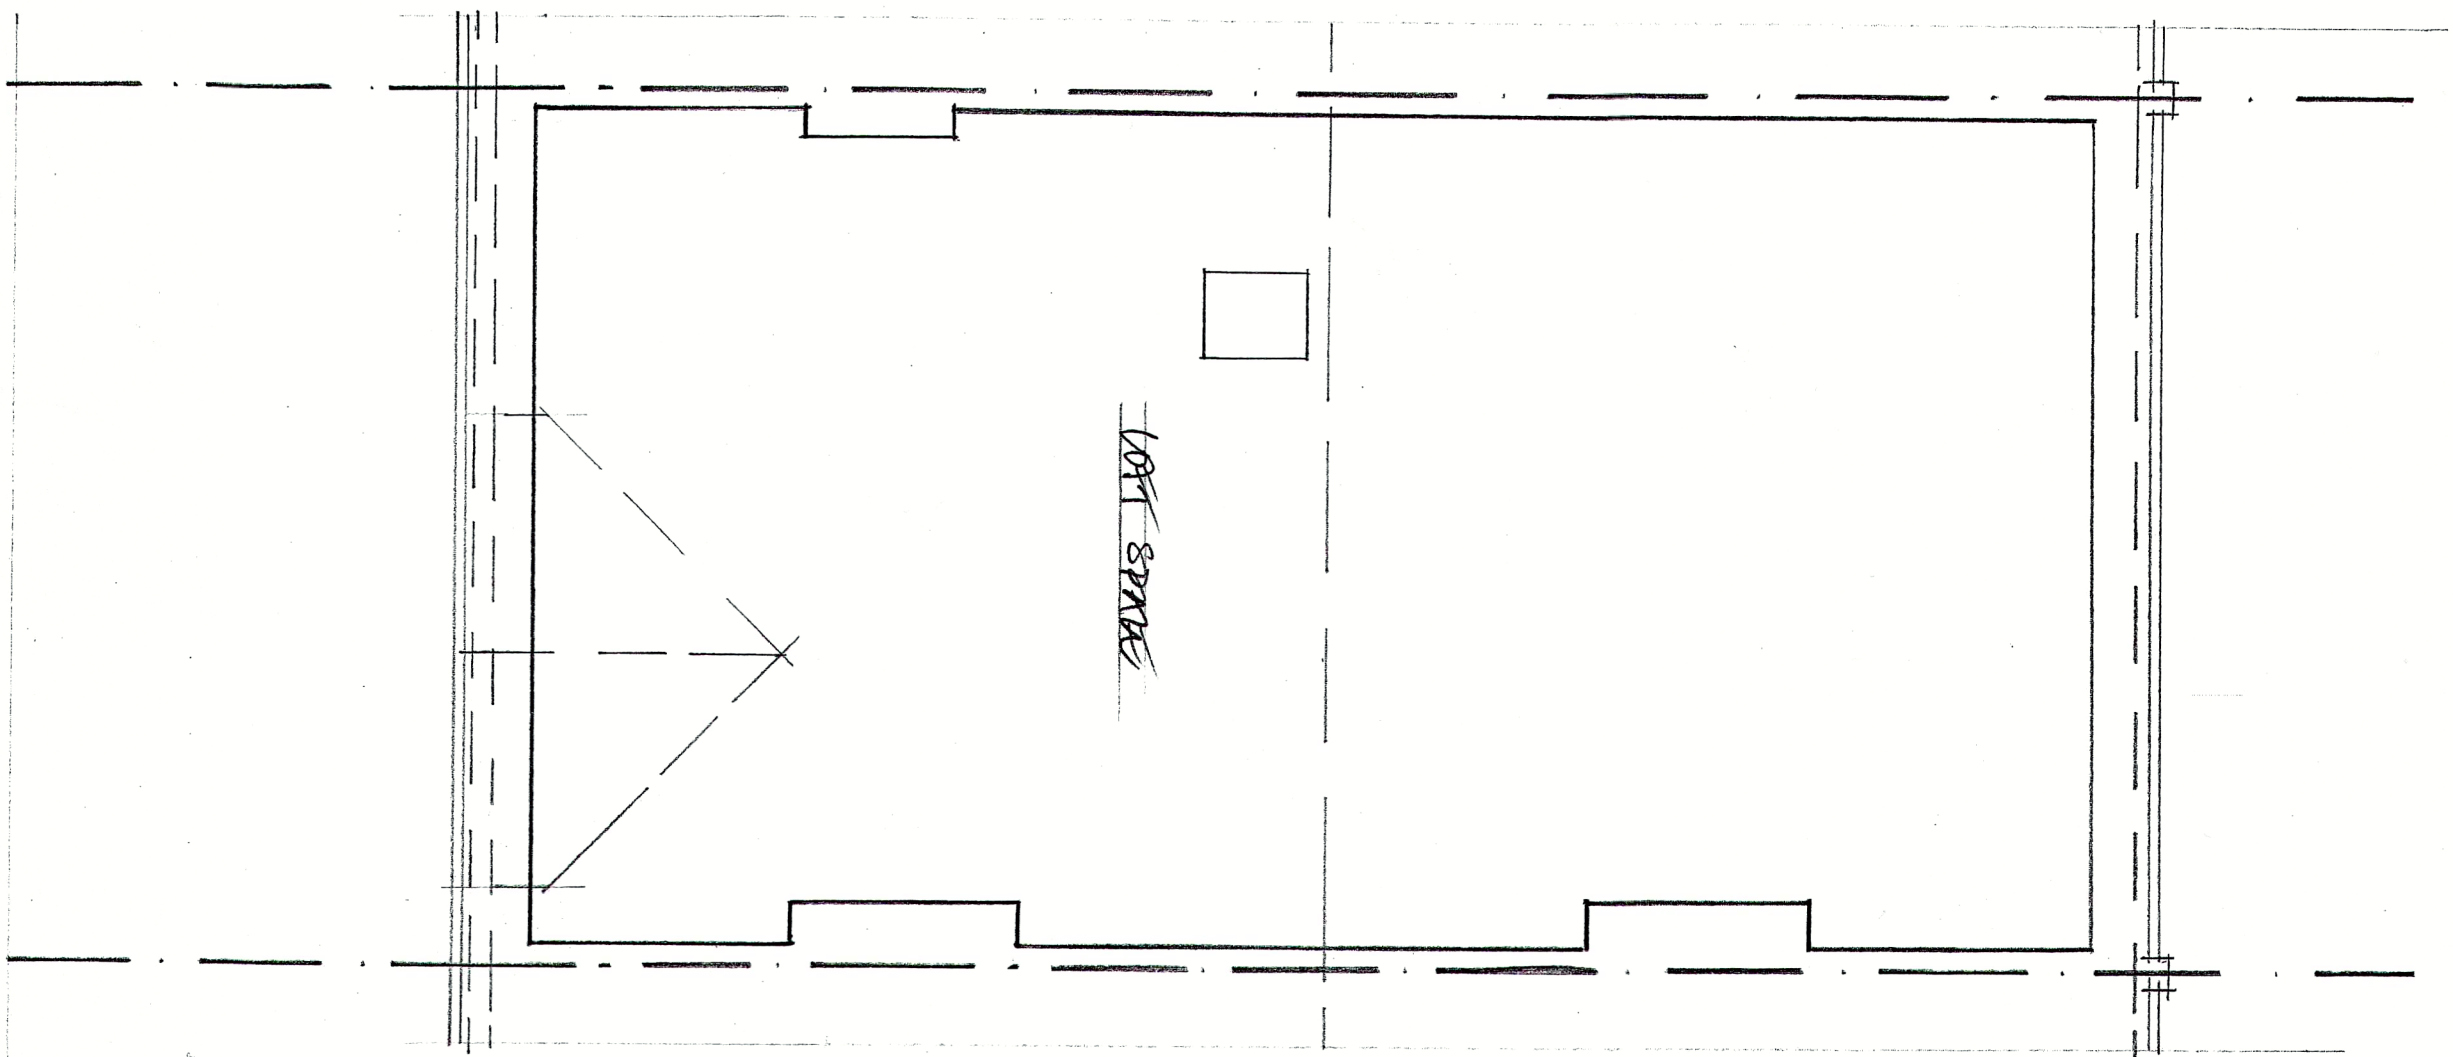

STEVEN ADAMS RIBA
ARCHITECTS

28b ENGLANDS LANE
LONDON NW3 4UE
Tel 020 7722 7664
Fax 7722 7652

project 46 ADAMS RIBA
drawing 1001 SPACE PLAN
no 576

scale 1:20 date 05.5.14 drawn AM checked