


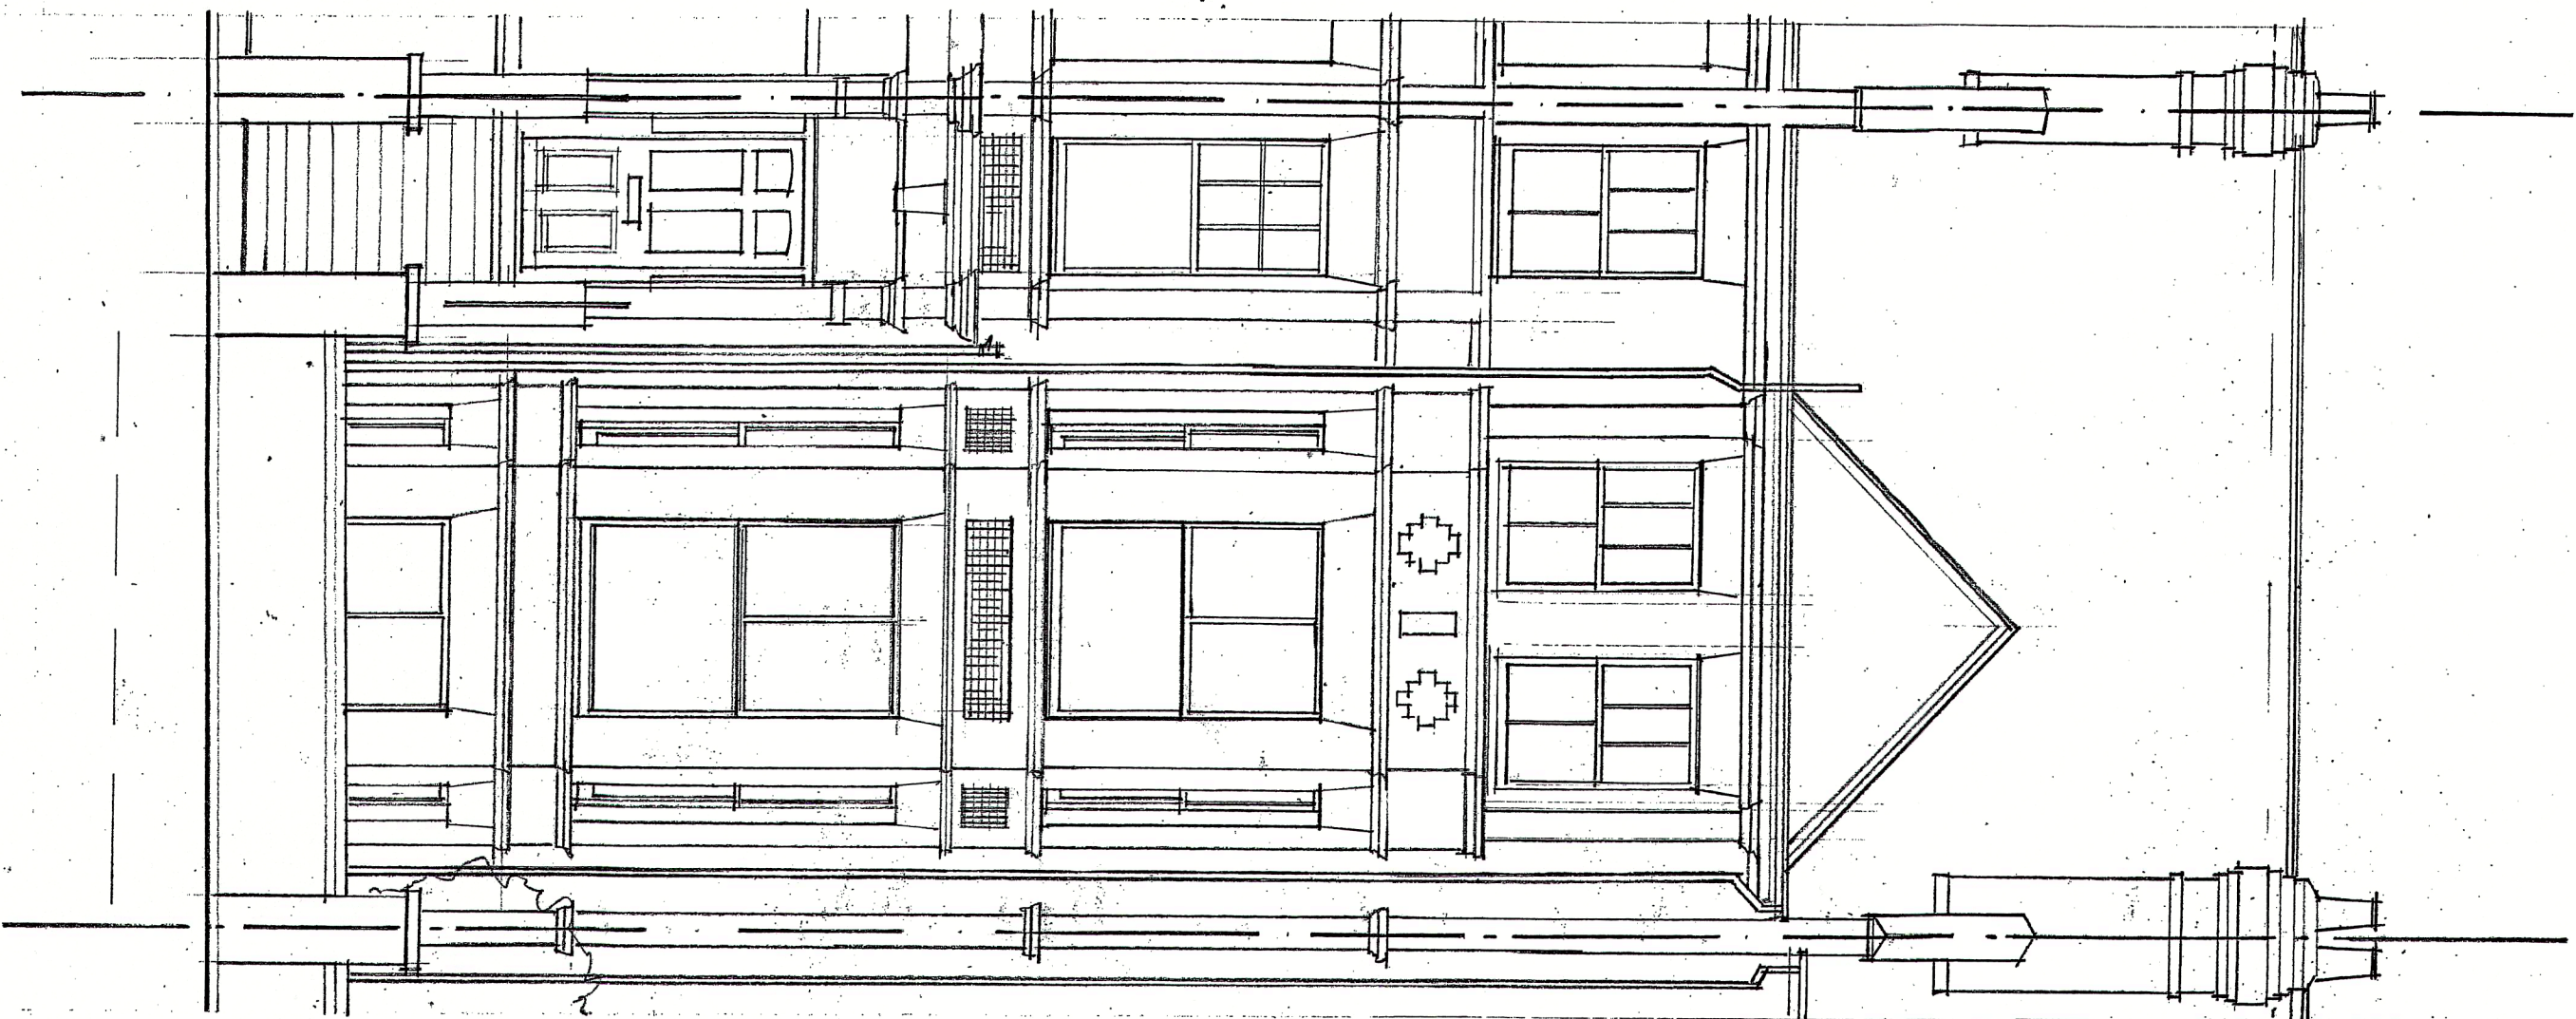

ref

**STEVEN ADAMS RIBA
ARCHITECTS**

28b ENGLANDS LANE
LONDON NW3 4UE
Tel 020 7722 7664
Fax 7722 7652

Project **46 KILNICK TERRACE
LONDON NW3** no **576**

Drawing **TOWN ELEVATION** no **576**
EXISTING

Scale **1:50** date **18.5.14** drawn **WA** checked