


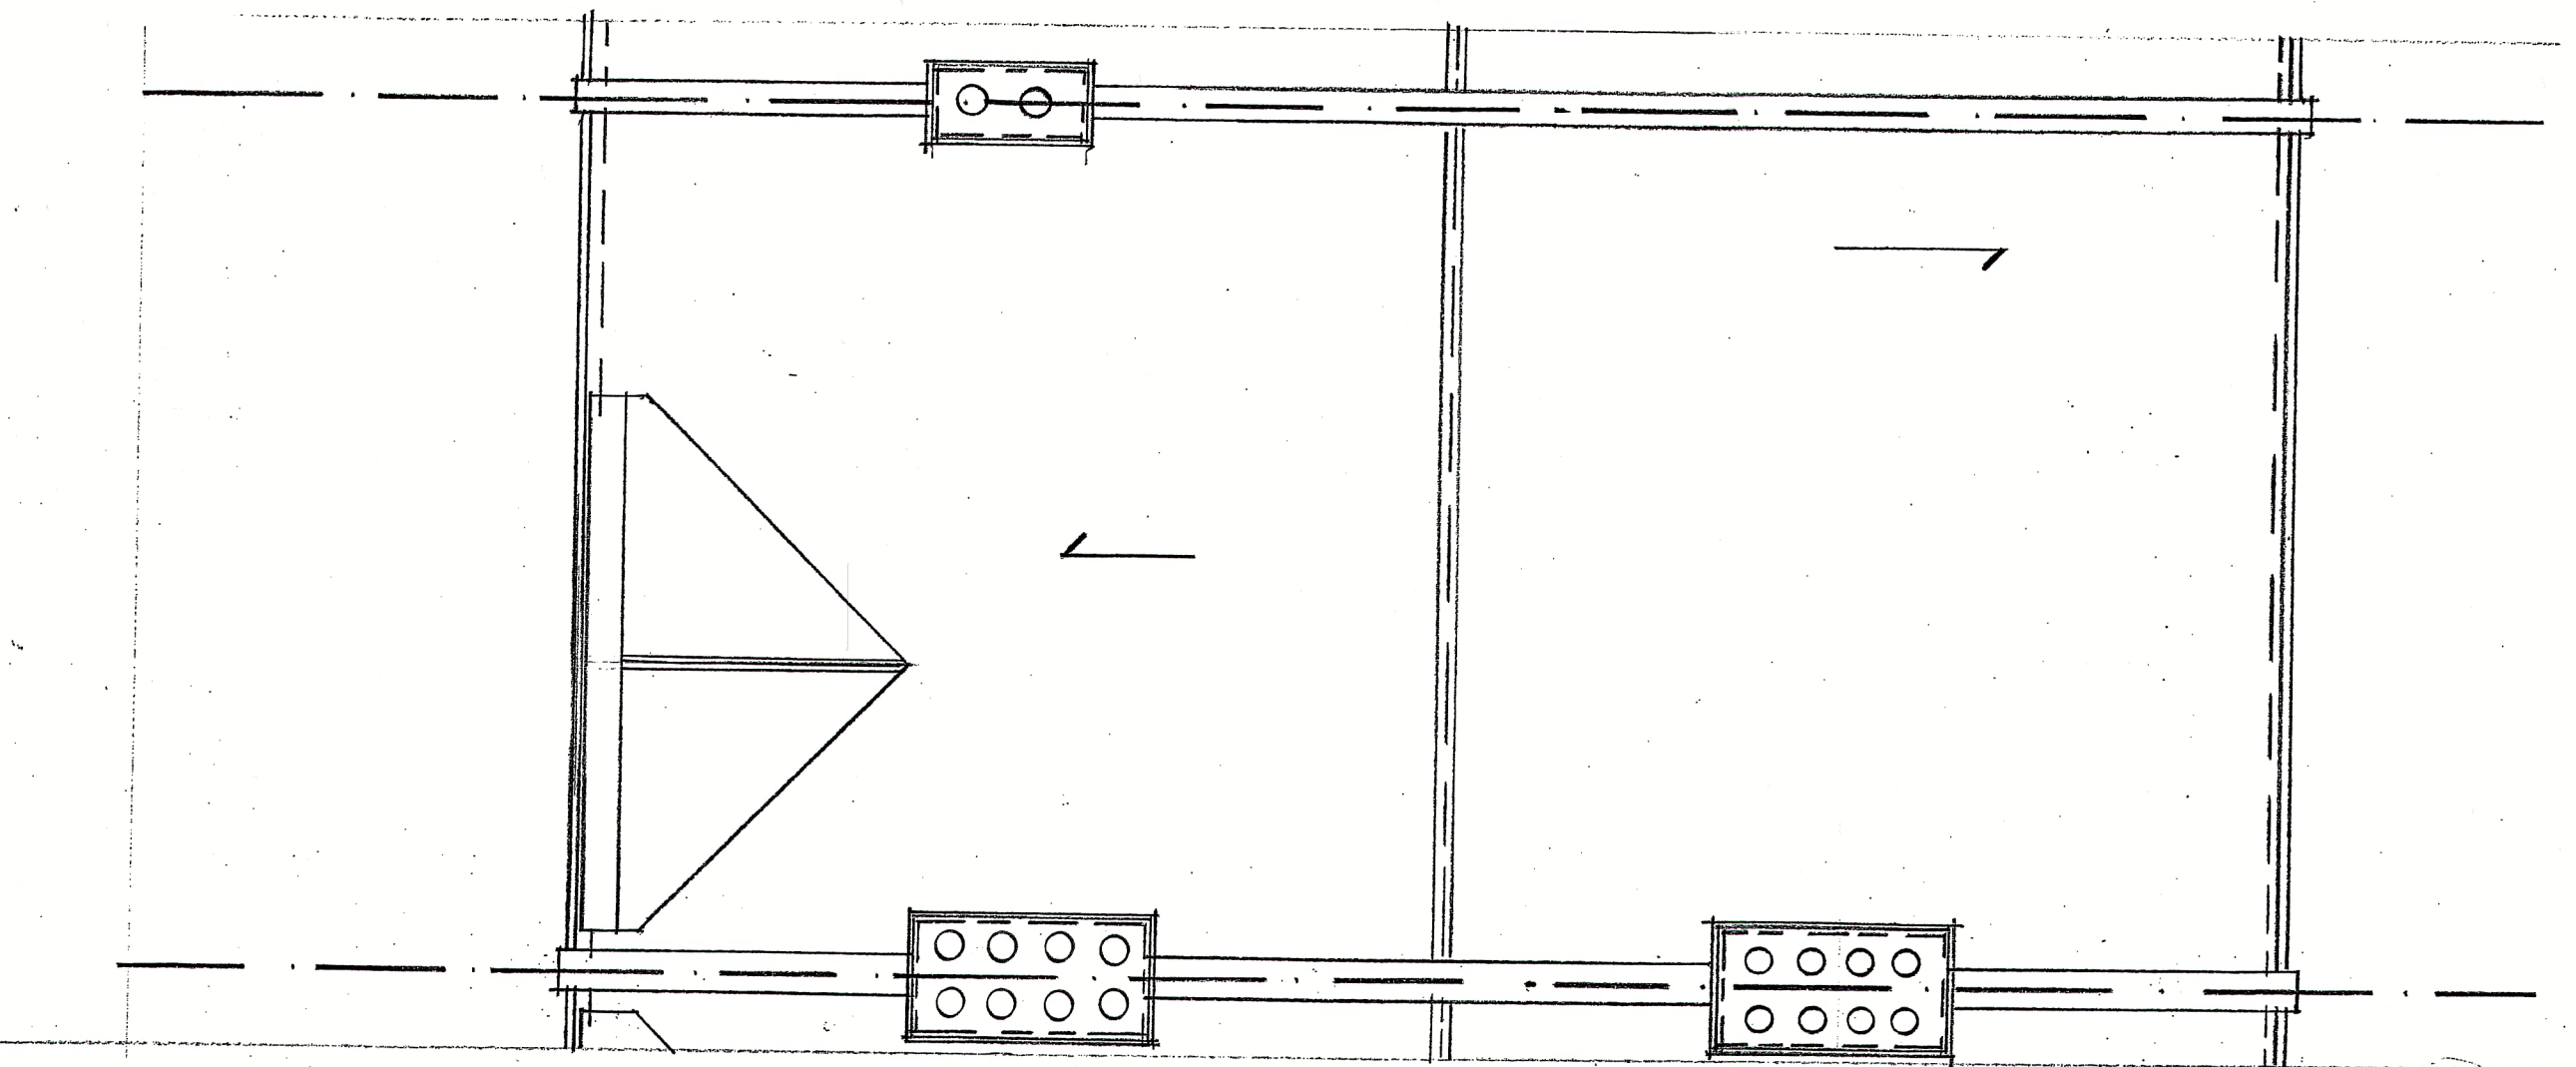

rev _____

STEVEN ADAMS RIBA ARCHITECTS

28b ENGLANDS LANE
LONDON NW3 4UE
Tel 020 7722 7664
Fax 7722 7652

project	46 ANDREWST ROAD MAYBN NW3	no	576
drawing	ROOF PLAN EASTING	no	SV-08
scale	1:50	date	06.5.14
		drawn	WA
		checked	