


BB
A-3-10

BB
A-3-10

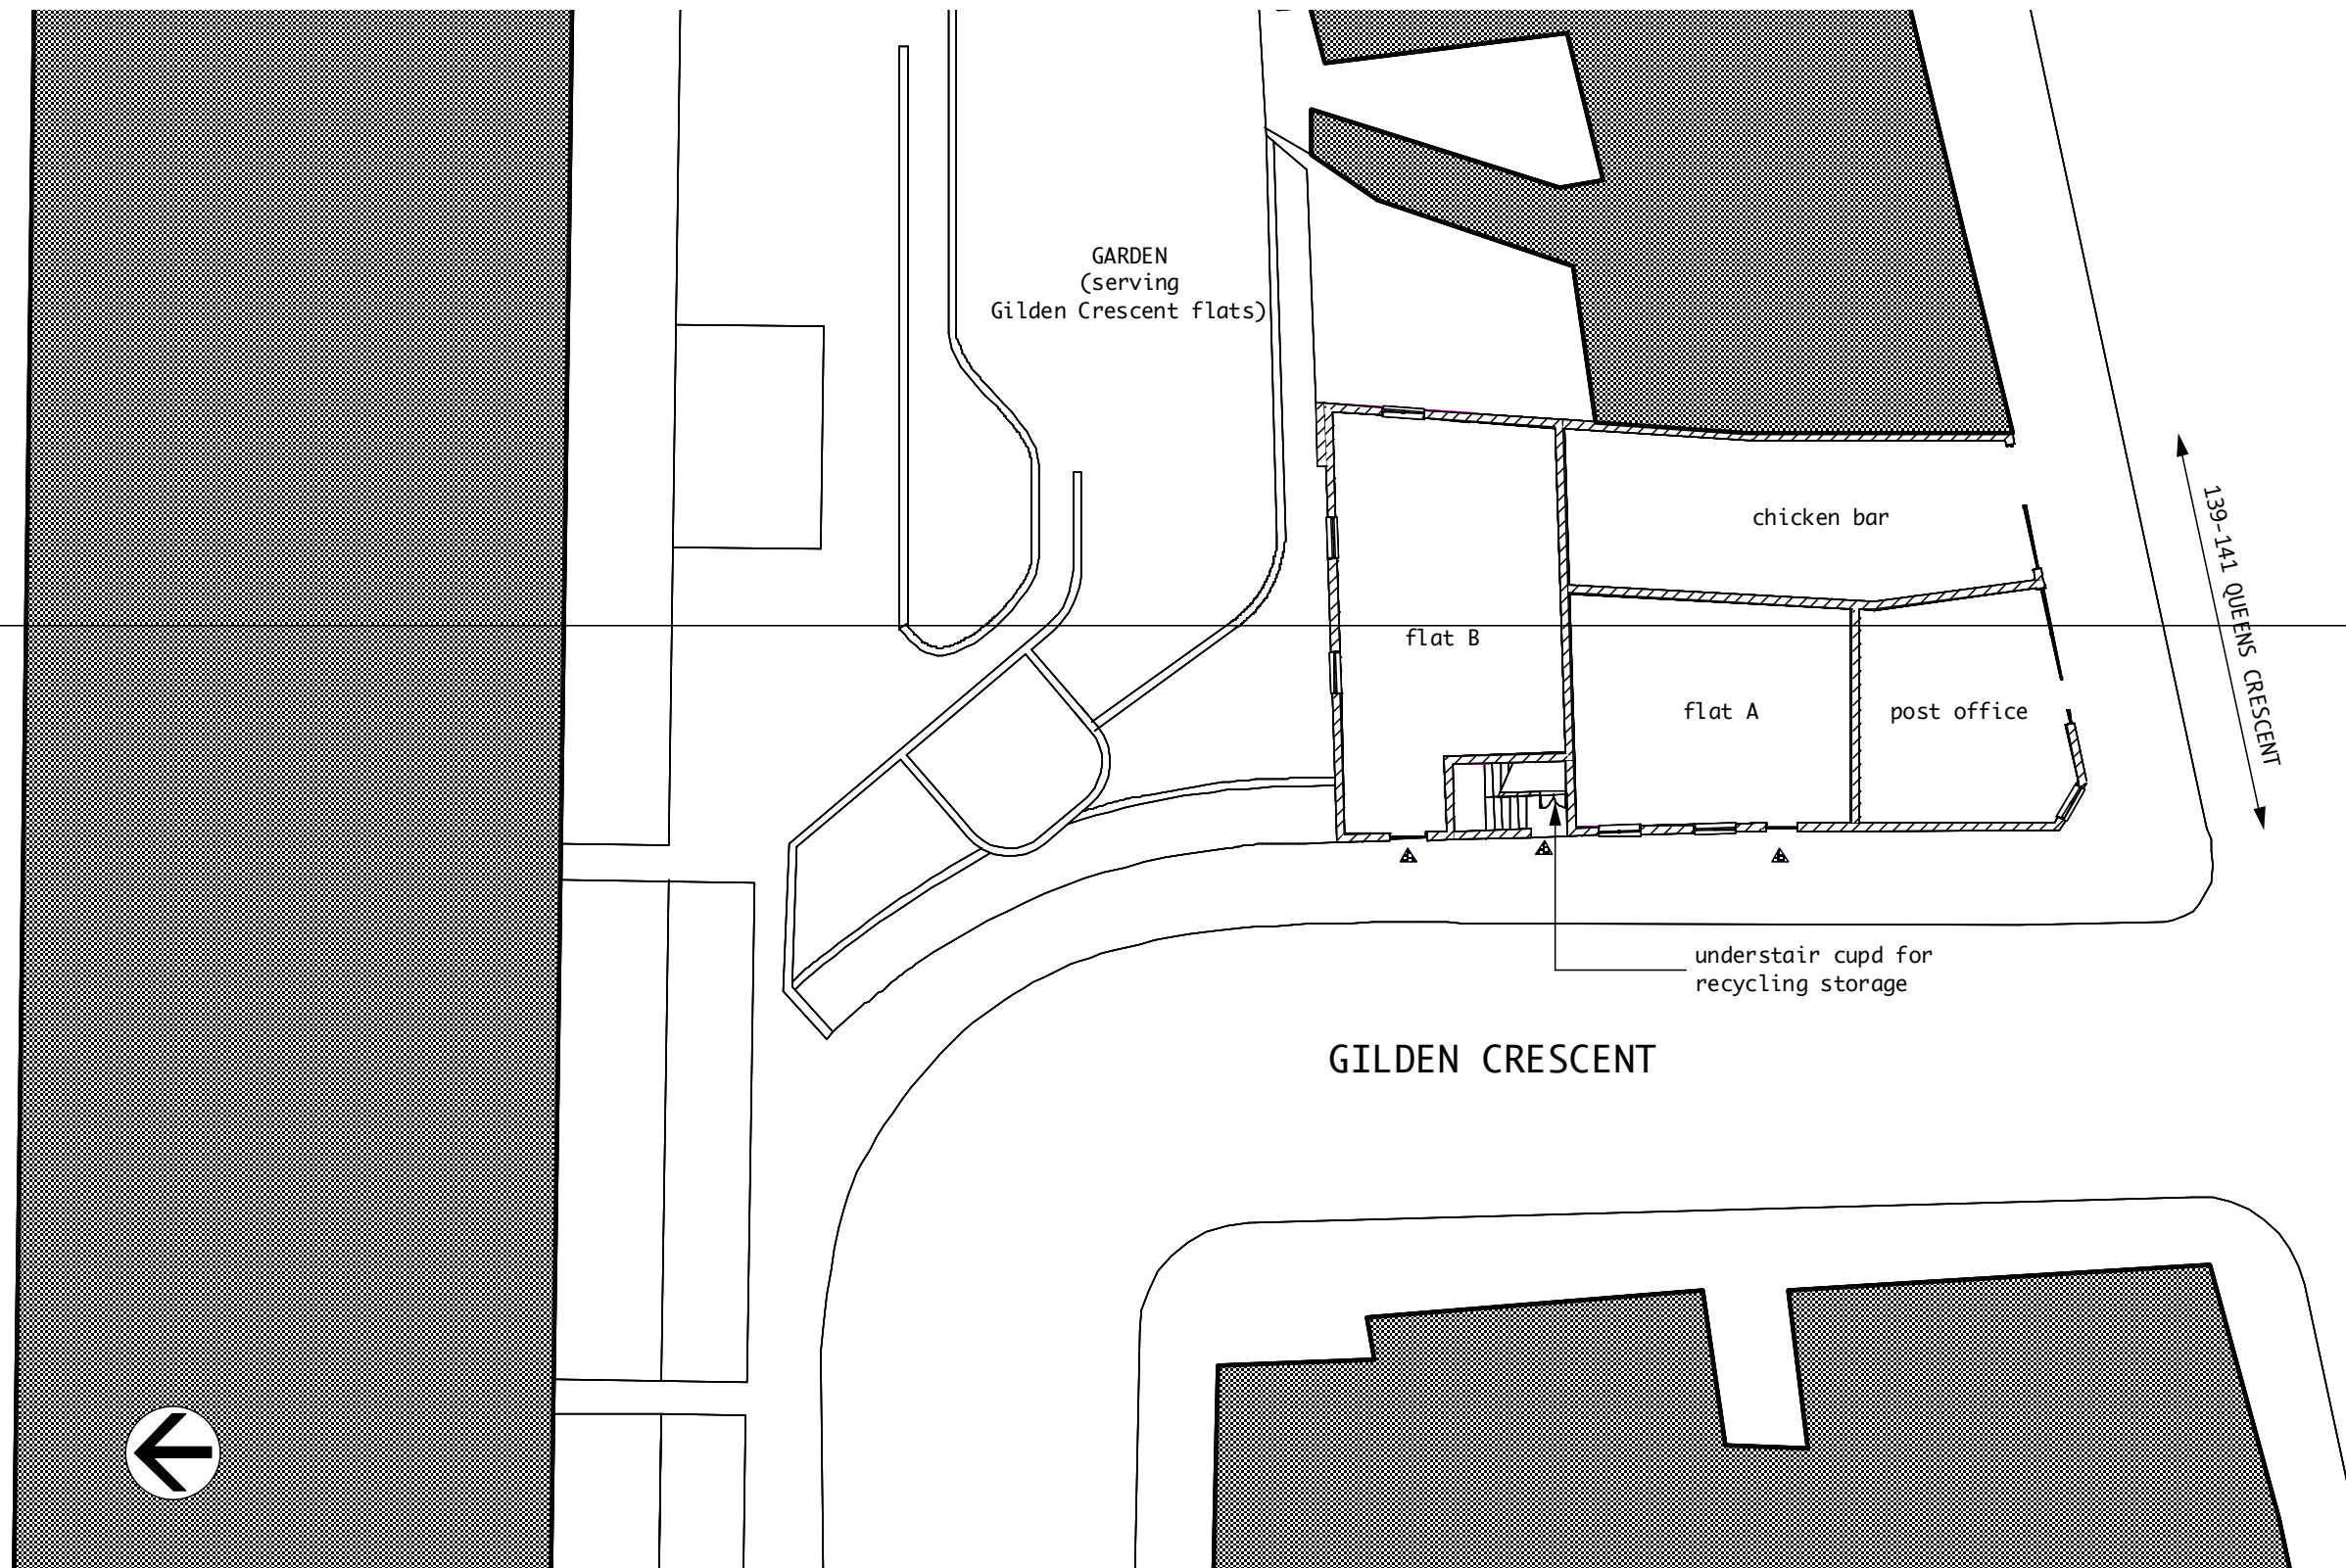

1

proposed ground plan with surroundings
Scale: 1:200

0 5000 7500 10000 mm

- 1 All dimensions to be checked on site
- 2 All discrepancies to be reported to architect or contract administrator immediately
- 3 Components to be fitted to the manufacturers requirements unless otherwise stated in writing
- 4 All demolitions to be confirmed by SE
- 5 All work to DS/SE requirements
- 6 All items supply & fit by contractor unless otherwise stated

copyright for this drawing belongs to
Tom Young Architects and may not be assigned
to any other person or organization without
TYA's written agreement

REVISIONS

PROJECT TITLE
139-141 Queens
Crescent

JOB
NUMBER
1308

STAGE
D

SCALE
1:200@A3

DATE
25/3/15

ISSUE
PLANNING APP

CAD-FILE
1308-D.mcd

DISCIPLINE
A = architectural
S = structural
M = mechanical
E = electrical

SERIES
0 cover sheet
1 site, roof, floor
plans
2 elevations
3 sections
4 enlarged plans,
elevations &
sections
5 details
6 schedules
7 views
8 other

STAGE
feas = feasibility
des = design
pin = planning
bc = bdg control
tend = tender
con = contract
man = manual

**TOM YOUNG
ARCHITECTS**

19 Basset St
London NW5 4PG
t_020 7482 6150
m_07765 378 502
e_thdyoung@mac.com

proposed ground
& surroundings

discipline	series	sheet	stage	rev
A	01	10	plan	-