




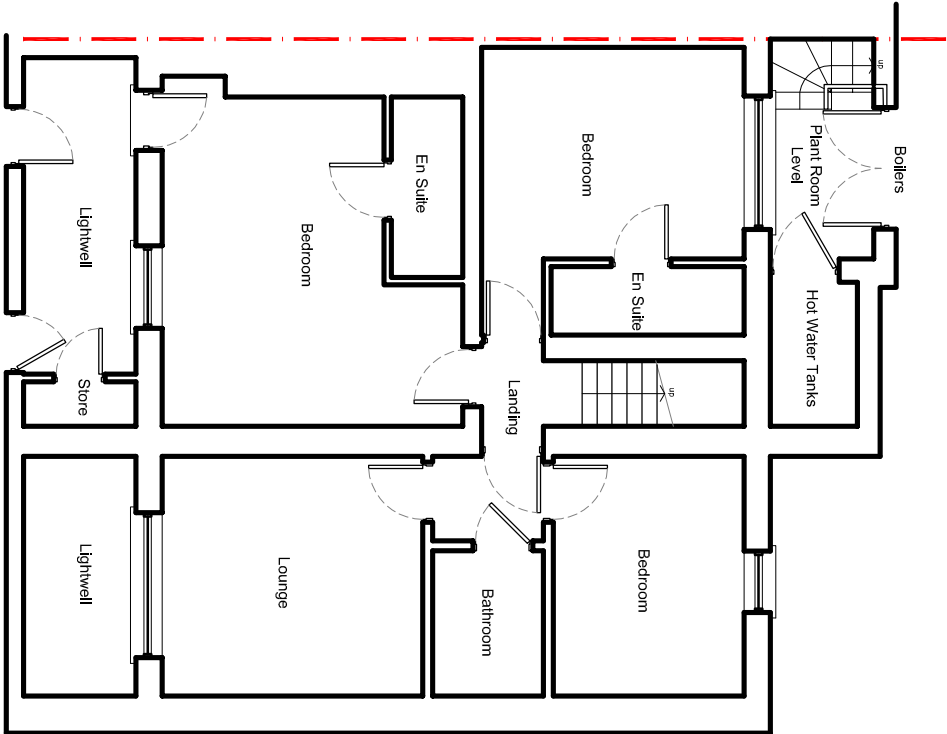

LOWER GROUND FLOOR

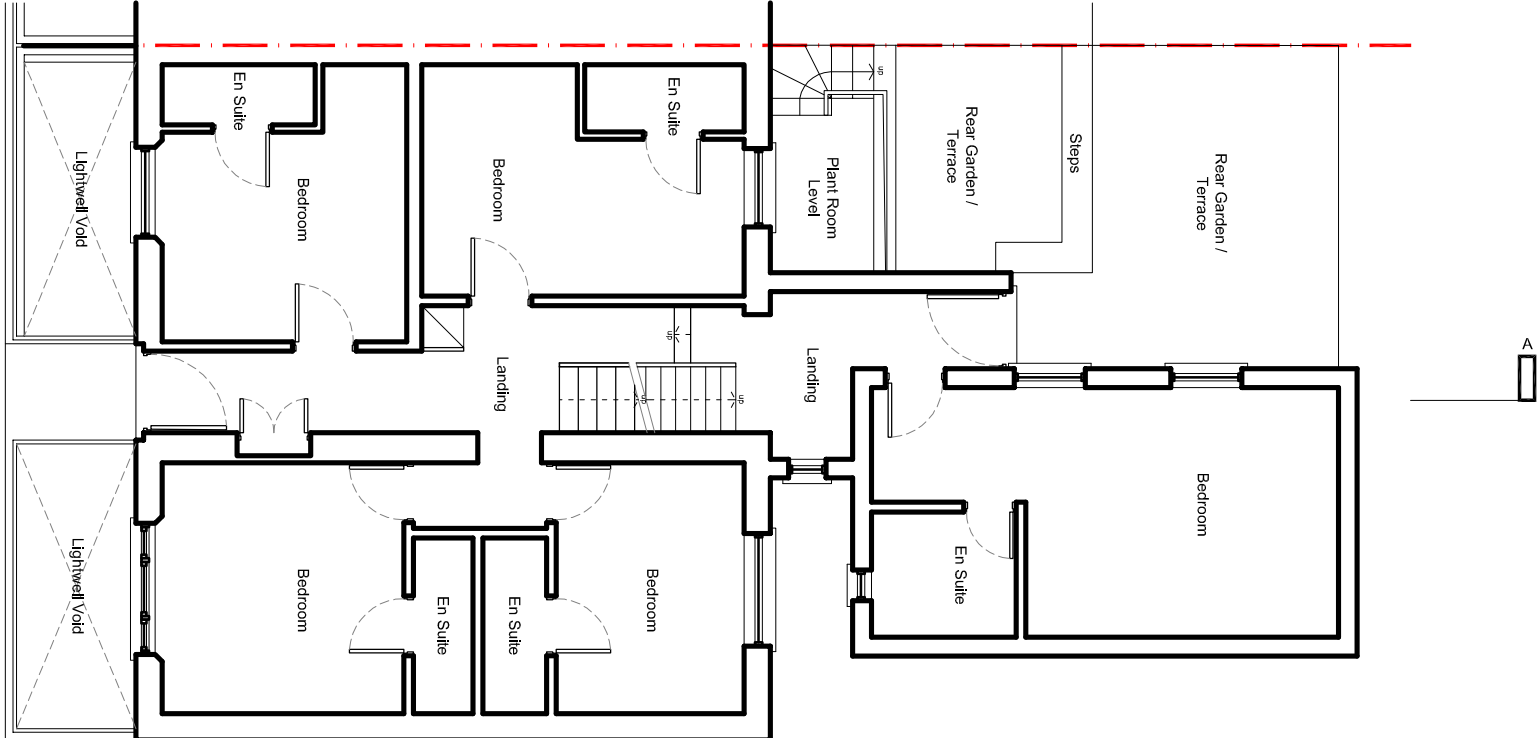

GROUND FLOOR

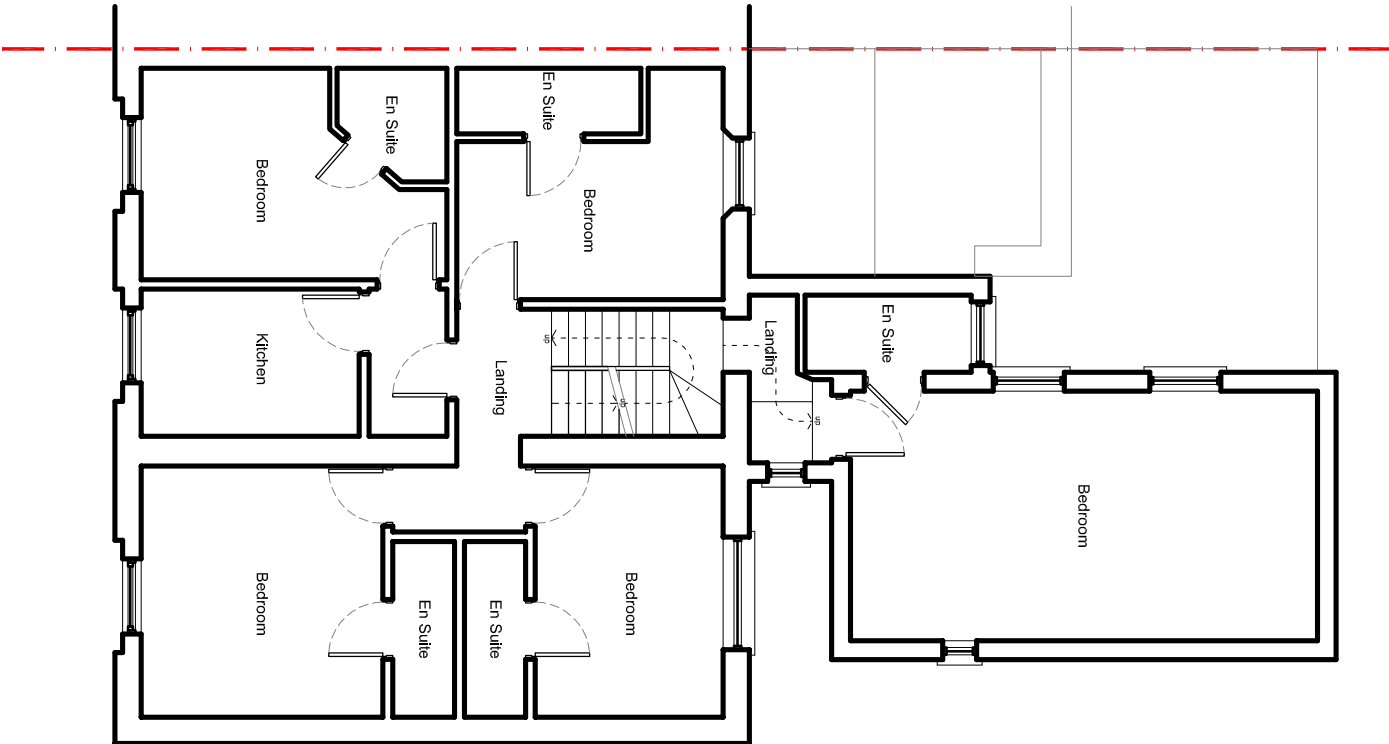

FIRST FLOOR

NOTES			
THE AUTHOR SHALL HAVE NO RESPONSIBILITY FOR ANY USE MADE OF THIS DOCUMENT OTHER THAN FOR THAT WHICH IT WAS PREPARED AND ISSUED. ALL DIMENSIONS SHOULD BE CHECKED ON SITE. DO NOT SCALE FROM THIS DRAWING. ANY DISCREPANCIES SHOULD BE BROUGHT TO THE ATTENTION OF THE AUTHOR.			
INFORMATION			
E2101			
7 BIRKENHEAD STREET, WCH1 8BA			
EXISTING PLANS		SCALE: 1:100 @ A3	
PLANNING		DATE: 03.03.15	
7 - 01		REVISION	