




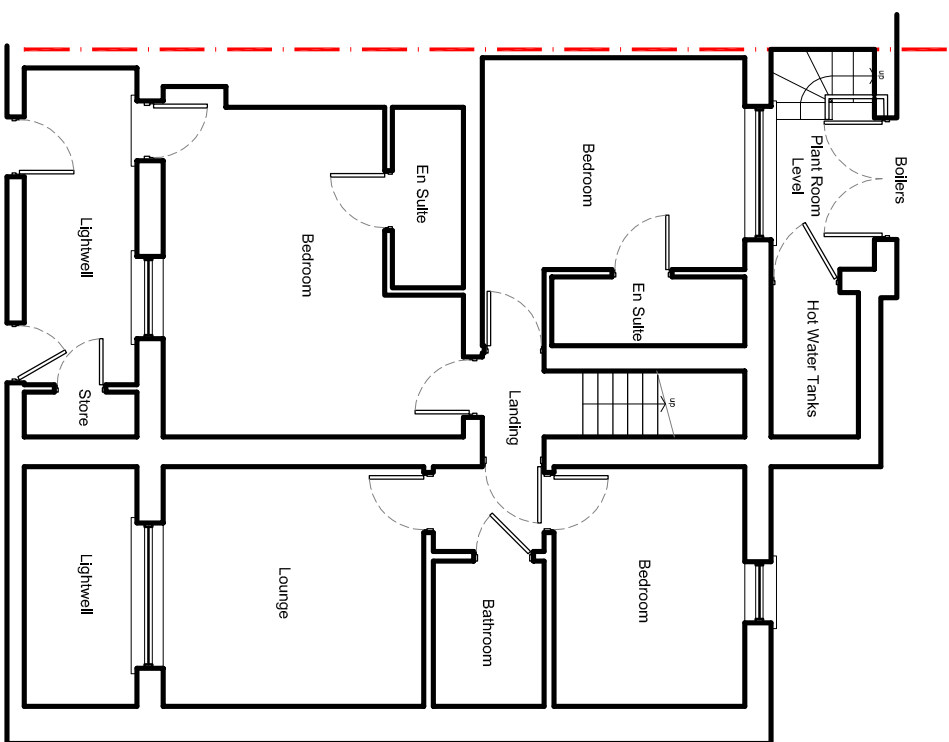

LOWER GROUND FLOOR

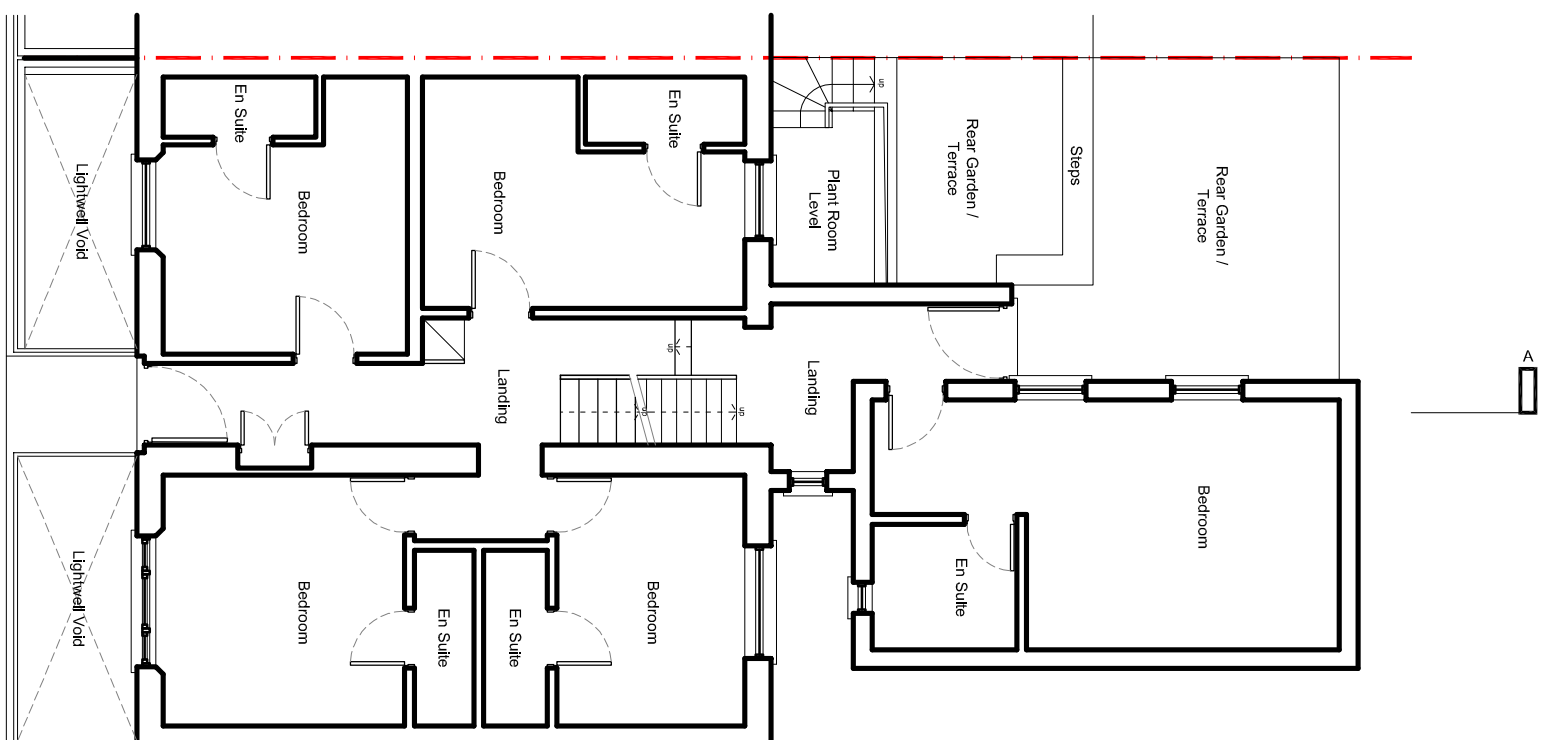

GROUND FLOOR

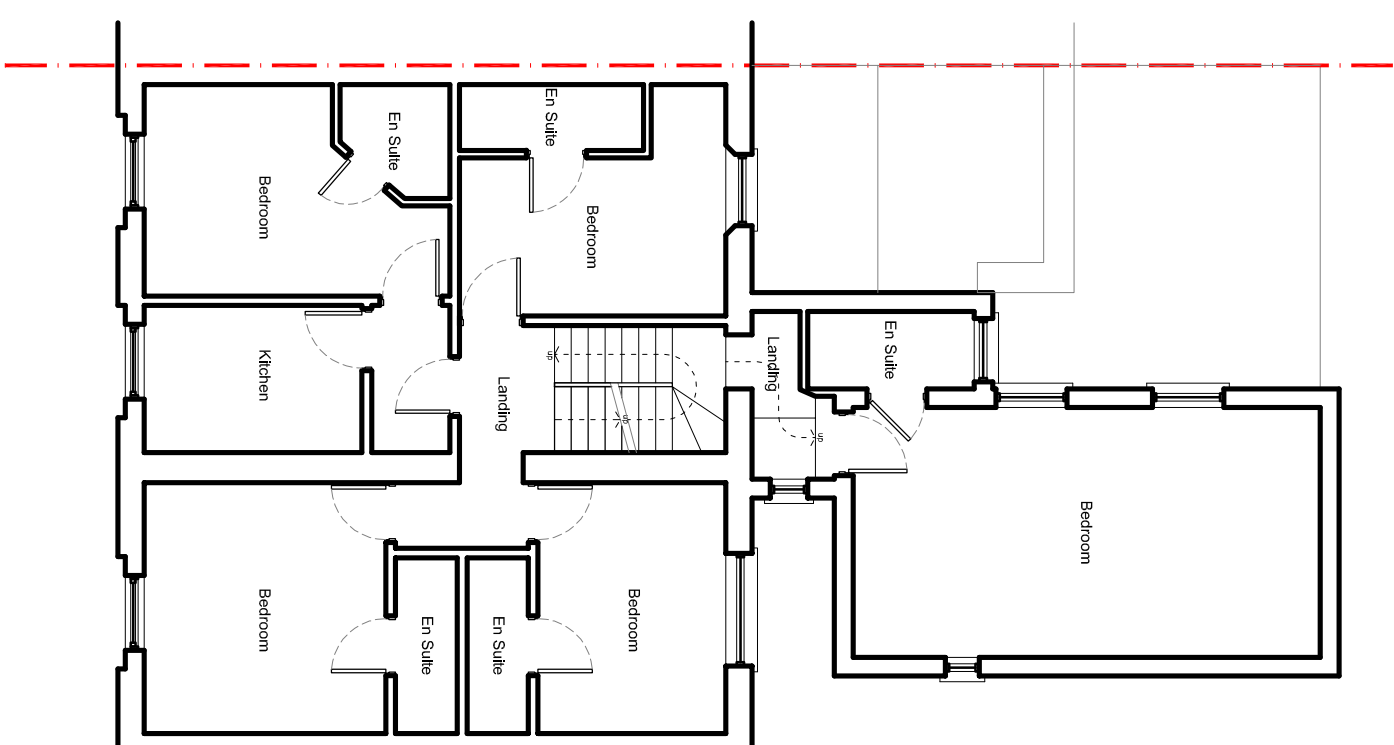

FIRST FLOOR

NOTES		PROJECT TITLE	
KEY		REVISION / DESCRIPTION	DRAWN
			CHECKED
			DATE
THE AUTHOR SHALL HAVE NO RESPONSIBILITY FOR ANY USE MADE OF THIS DOCUMENT OTHER THAN FOR THAT WHICH IT WAS PREPARED AND ISSUED. ALL OPERATIONS SHOULD BE CHECKED ON SITE. DO NOT FOLD FROM THIS DRAWING. ANY DRAWING ERRORS OR DISCREPANCIES SHOULD BE BROUGHT TO THE ATTENTION OF THE AUTHOR.		7 BIRKENHEAD STREET, WC1H 8BA	
		PROPOSED PLANS	
		SCALE 1:100	
		DATE 03.03.15	
		DRAWN BY @	
PLANNING		DATE 03.03.15	
7-06			