


GYM - CEILING PLAN

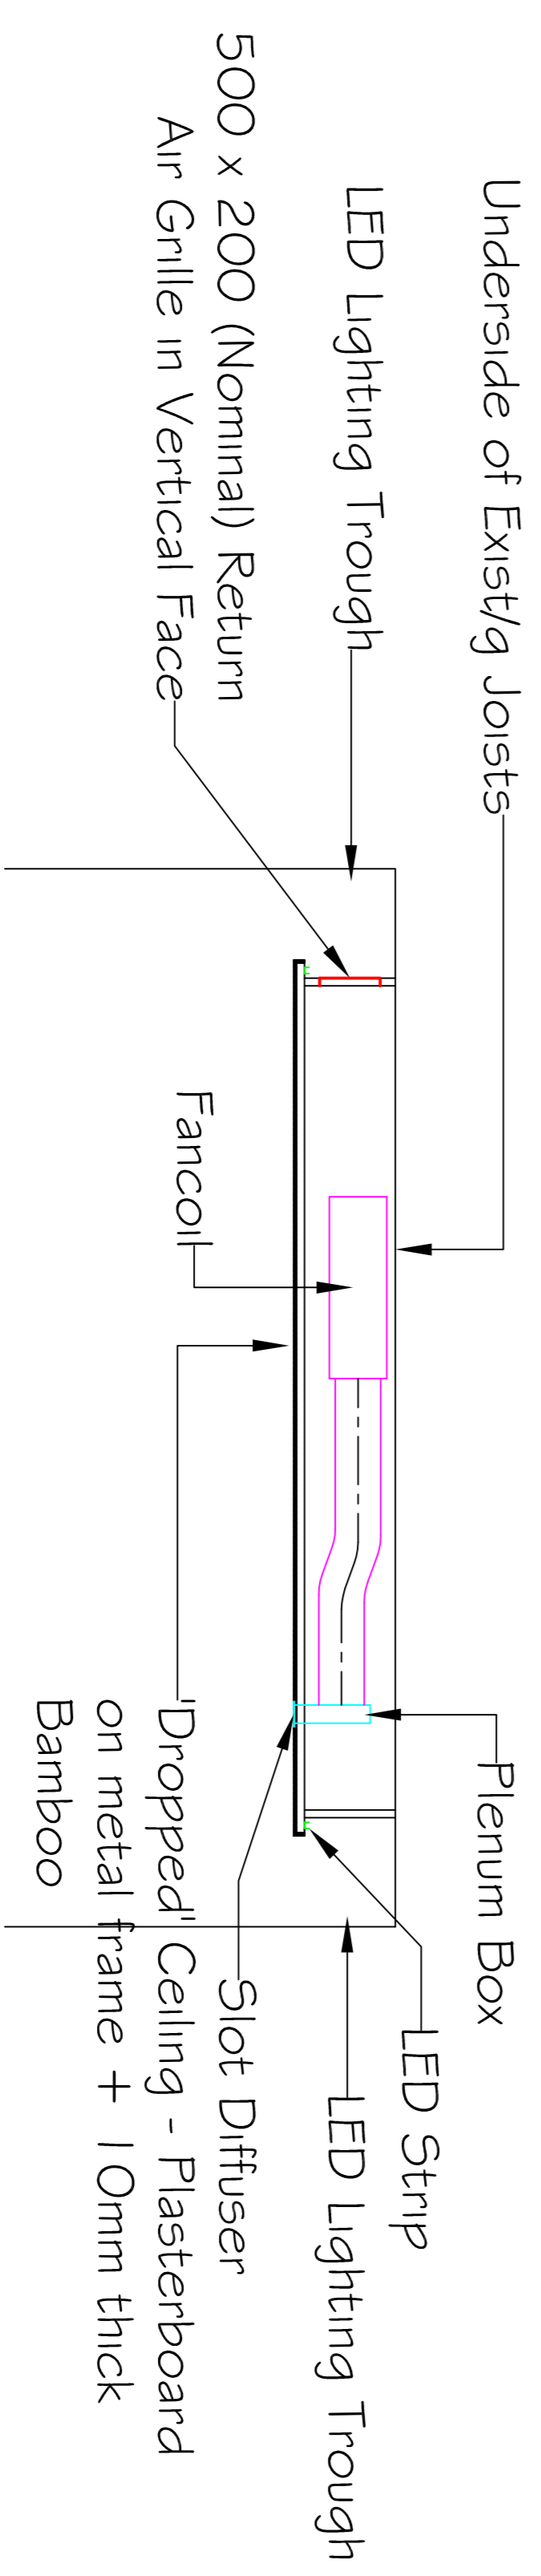

SECTION THROUGH GYM CEILING

BASEMENT

REV	DATE	DESCRIPTION	DR	APPROVED	REV	DATE	DESCRIPTION	DR	APPROVED

REFERENCE DRAWINGS		KEY PLAN	ISSUE
DRG NO	DESCRIPTION		
			Planning

TITLE	Basement Gym Ceiling Plans & Sections	SCALE	1-20	DATE	Mar 2015	APPROVED	CMDK
PROJECT	21 Park Square East	DRAWING NUMBER	10465/PL3	REV	P2		

COLIN KING ASSOCIATES
 Building Services Consulting Engineers
 Tel 023 92877151 Fax 023 92003911
 E-mail cka @ talktalk.net

Royal Naval Club & Royal Albert Yacht Club
 Portsmouth Road
 Hampshire
 PO1 2NT