




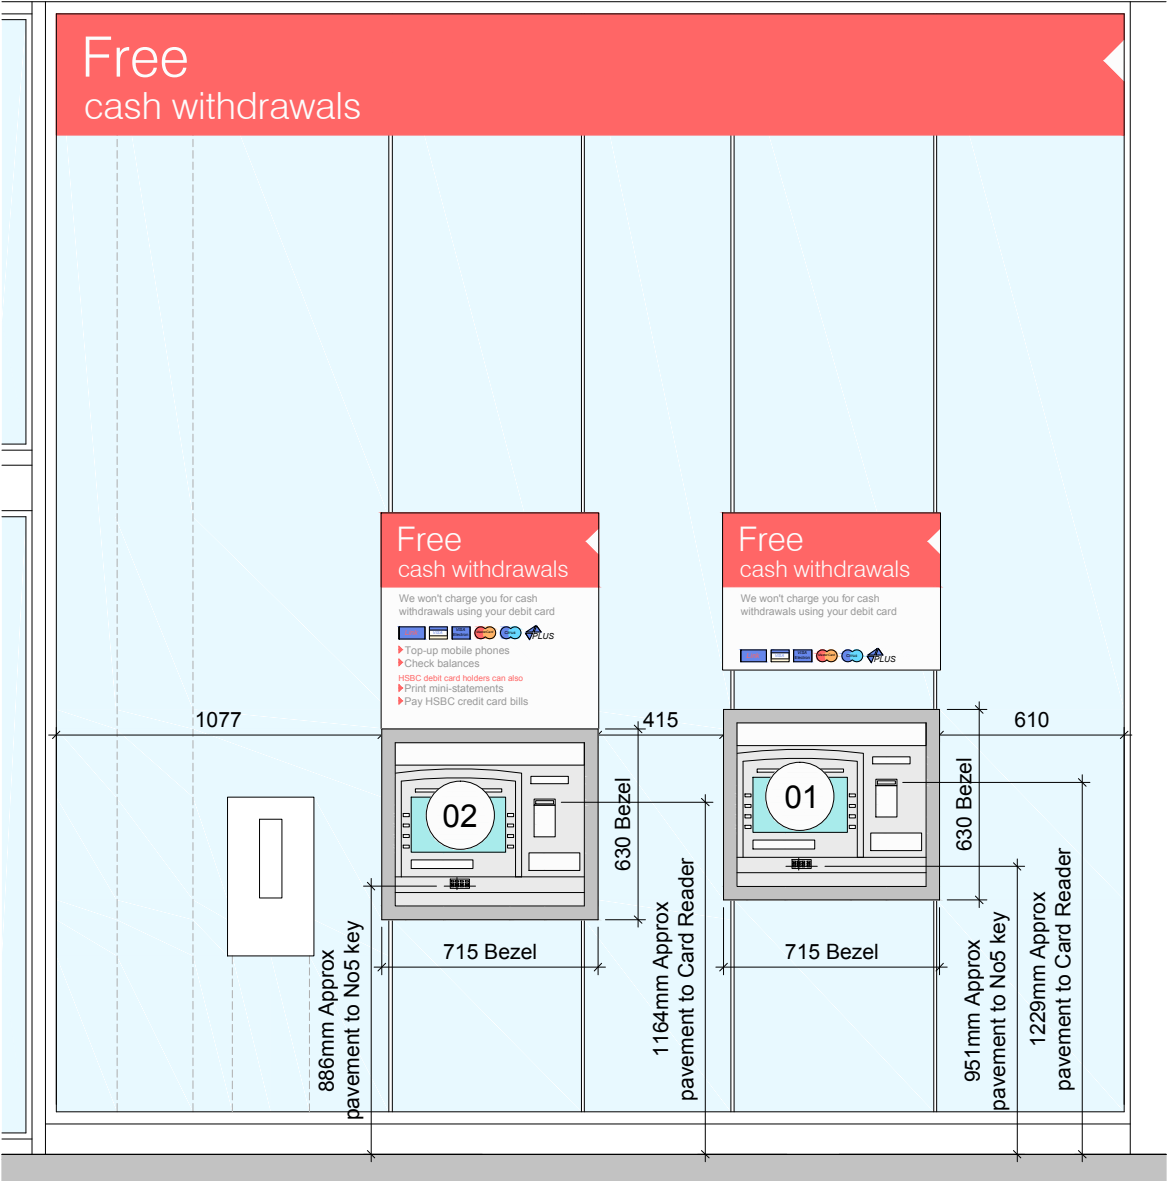


Existing Detailed Elevation of Affected Area
(scale 1:25 @ A3)

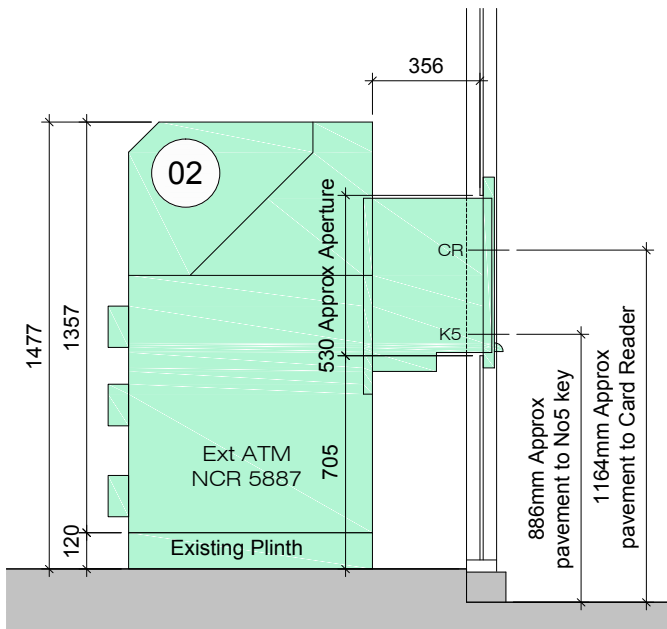

Existing Section - ATM No2 (scale 1:25 @ A3)

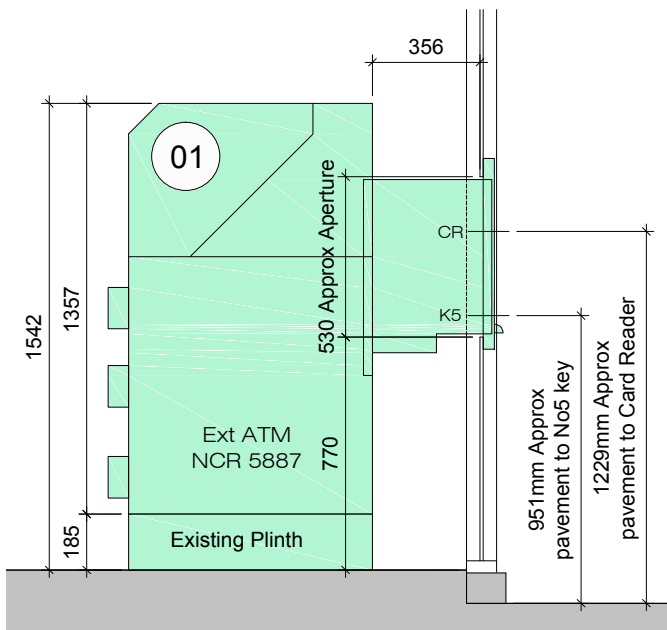

Existing Section - ATM No1 (scale 1:25 @ A3)

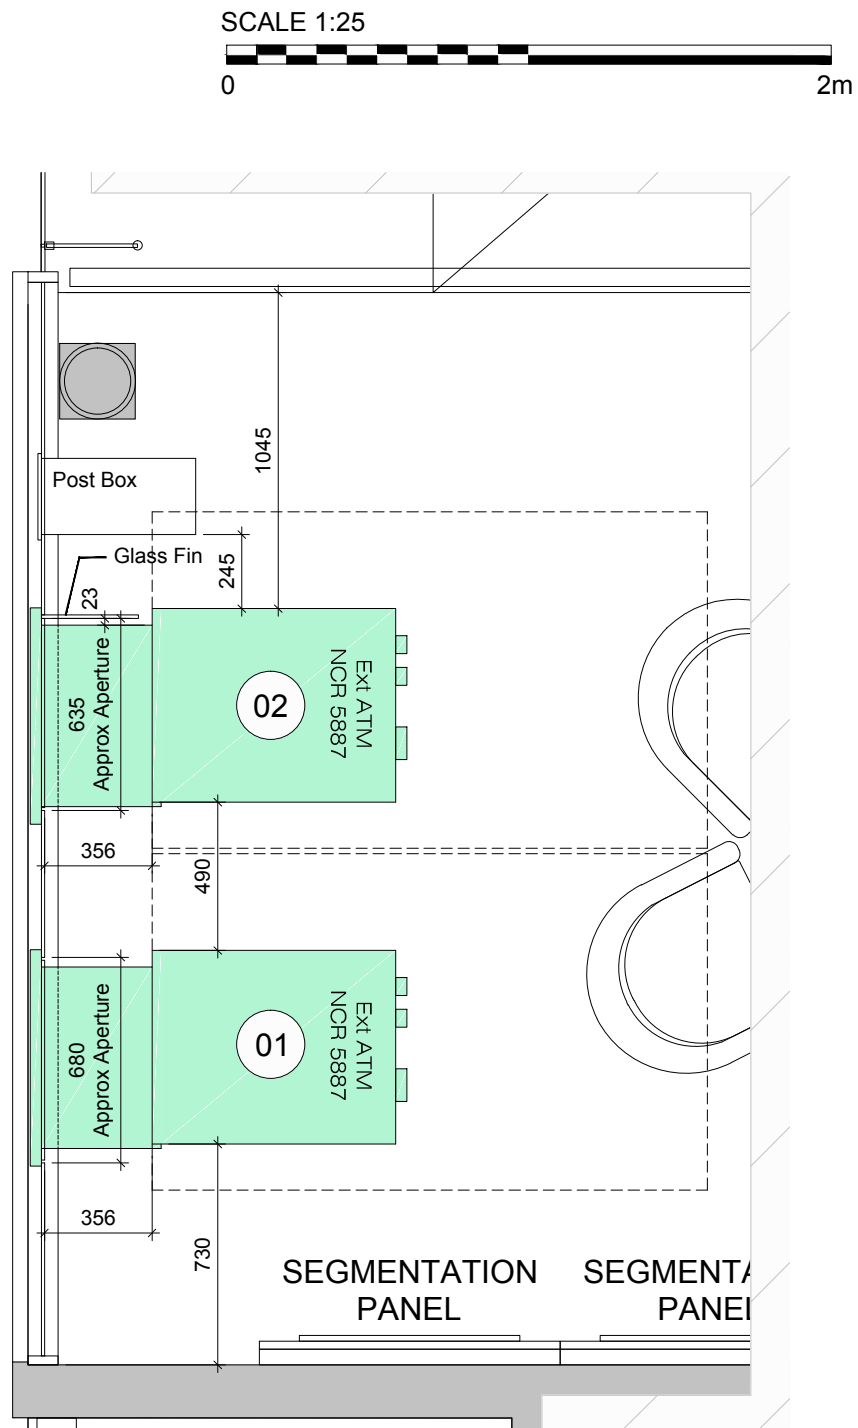

Existing Detailed Plan of Affected Area (scale 1:25 @ A3)

- DRAWING LEGEND
- SELF SERVICE MACHINE BEING REMOVED
 - SELF SERVICE MACHINE NEW EQUIPMENT
 - NEW SECURE PARTITION
 - 01 REFERENCE NUMBER OF SELF SERVICE MACHINE