


Written dimensions to be taken in preference to scaled dimensions. The Contractor is responsible for checking all dimensions before work starts.

All work is to be carried out to the requirements, and to the satisfaction of the Local Authority. These drawings are for planning purposes only.

Any discrepancies to be brought to the attention of 4D Planning Consultants immediately.

Location Plan

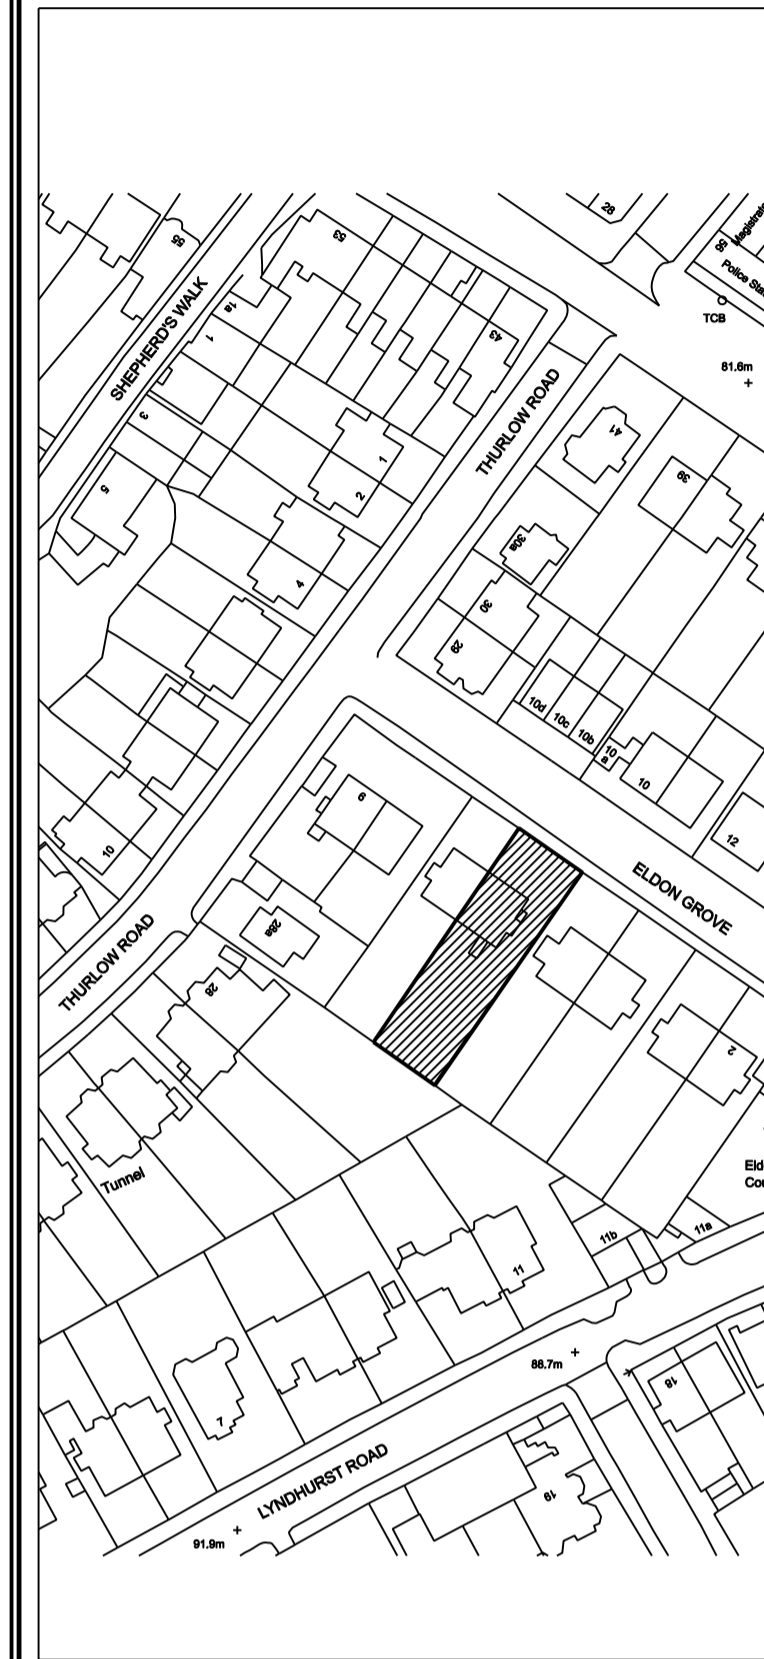

Rev	Date	Description	by	chk

Osborne Planning™
Architecture | Town Planning

In association with *4D Planning*
www.GetMePlanning.com

Client **Maria Banks**

Project **6 Elton Grove, NW3 5PS**

Title **Existing Section AA**

Date: March 2015
Scale: 1:50 @ A1, 1:100 @ A3
Drawing No. EG04S

Rev: /