


DO NOT SCALE FROM THIS DRAWING
THIS DRAWING IS COPYRIGHT

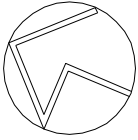

NEIGHBOURS'
CONSERVATORY

BEDROOM 2

LIVING ROOM

BOILER

UTILITY
ROOM

BEDROOM 3/
OFFICE

3.850



3C STRATHRAY GARDENS
LONDON NW3 4PA



EXISTING GROUND FLOOR PLAN

t 020 75869624
m 07985 035333
KasiaWhitfield@gmail.com

KASIA WHITFIELD
design consultant

1:50/A3
2015.03.09

SG3-EX1

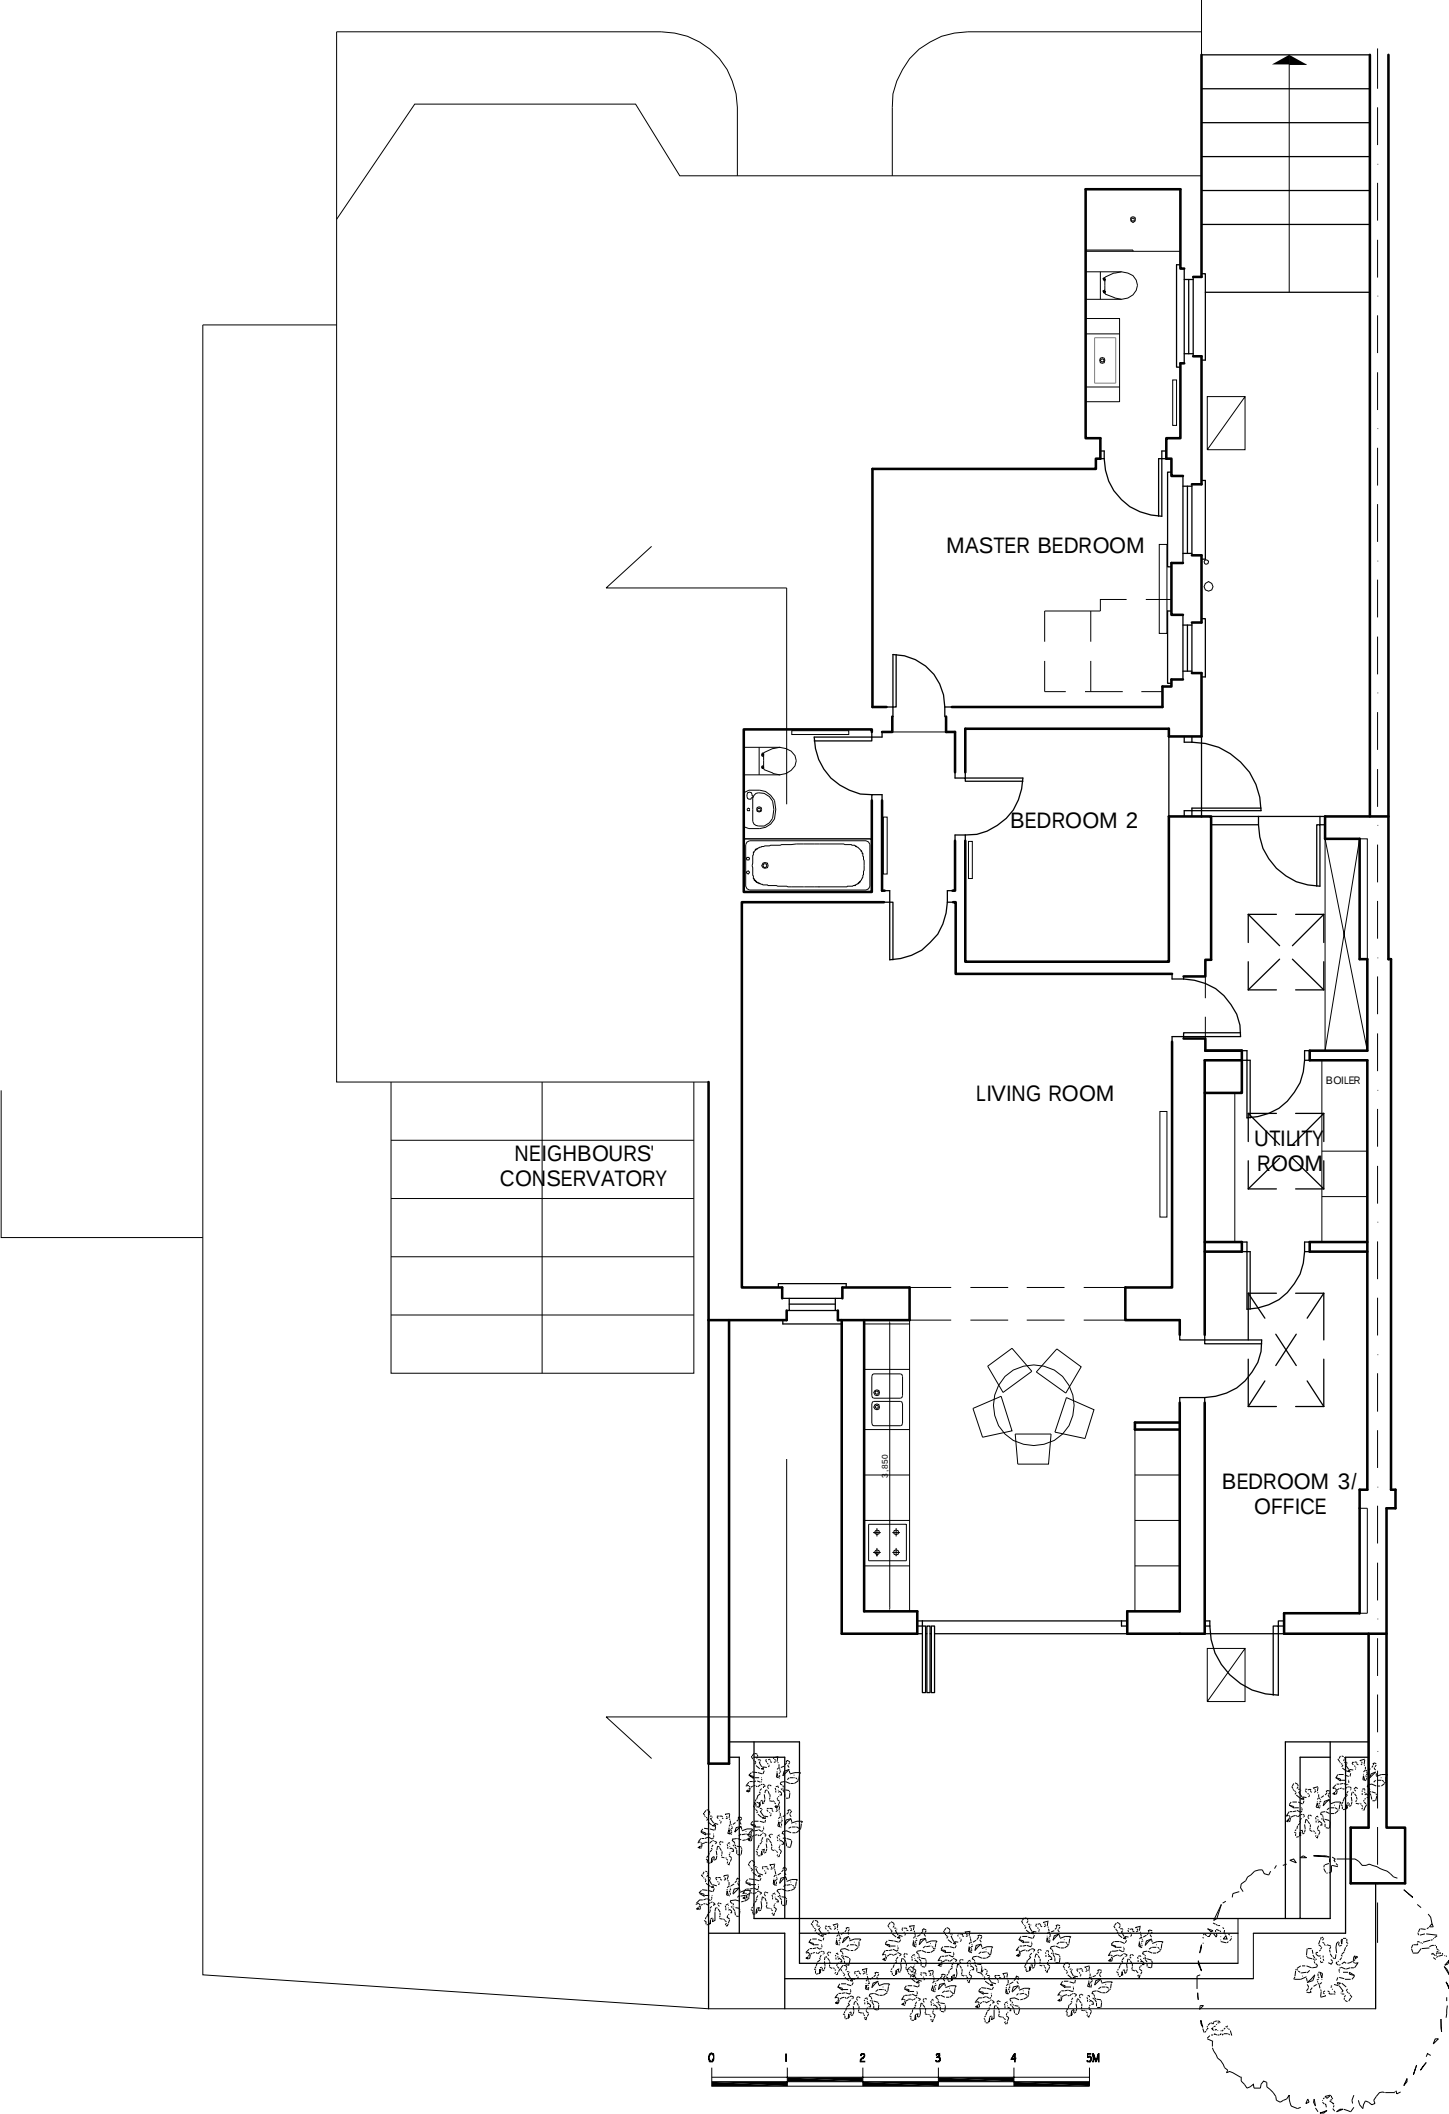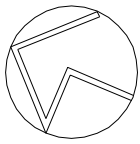


3C STRATHRAY GARDENS
LONDON NW3 4PA

EXISTING GROUND FLOOR PLAN

1:100/A3
2015.03.09

SG3-EX1/2



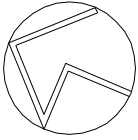


MAIN THREE STOREY
BUILDING

NEIGHBOURS' CONSERVATORY	

TERRACE
(UPPER GROUND
FLOOR LEVEL)

FLAT ROOF
(UPPER GROUND
FLOOR LEVEL)

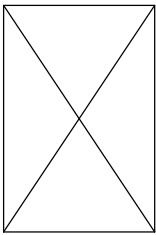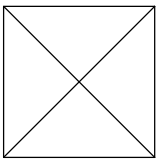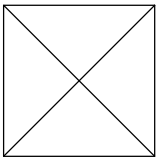

FLAT ROOF

GLASS ROOF




3C STRATHRAY GARDENS
LONDON NW3 4PA

EXISTING ROOF PLAN

1:50/A3
2015.03.09

SG3-EX2

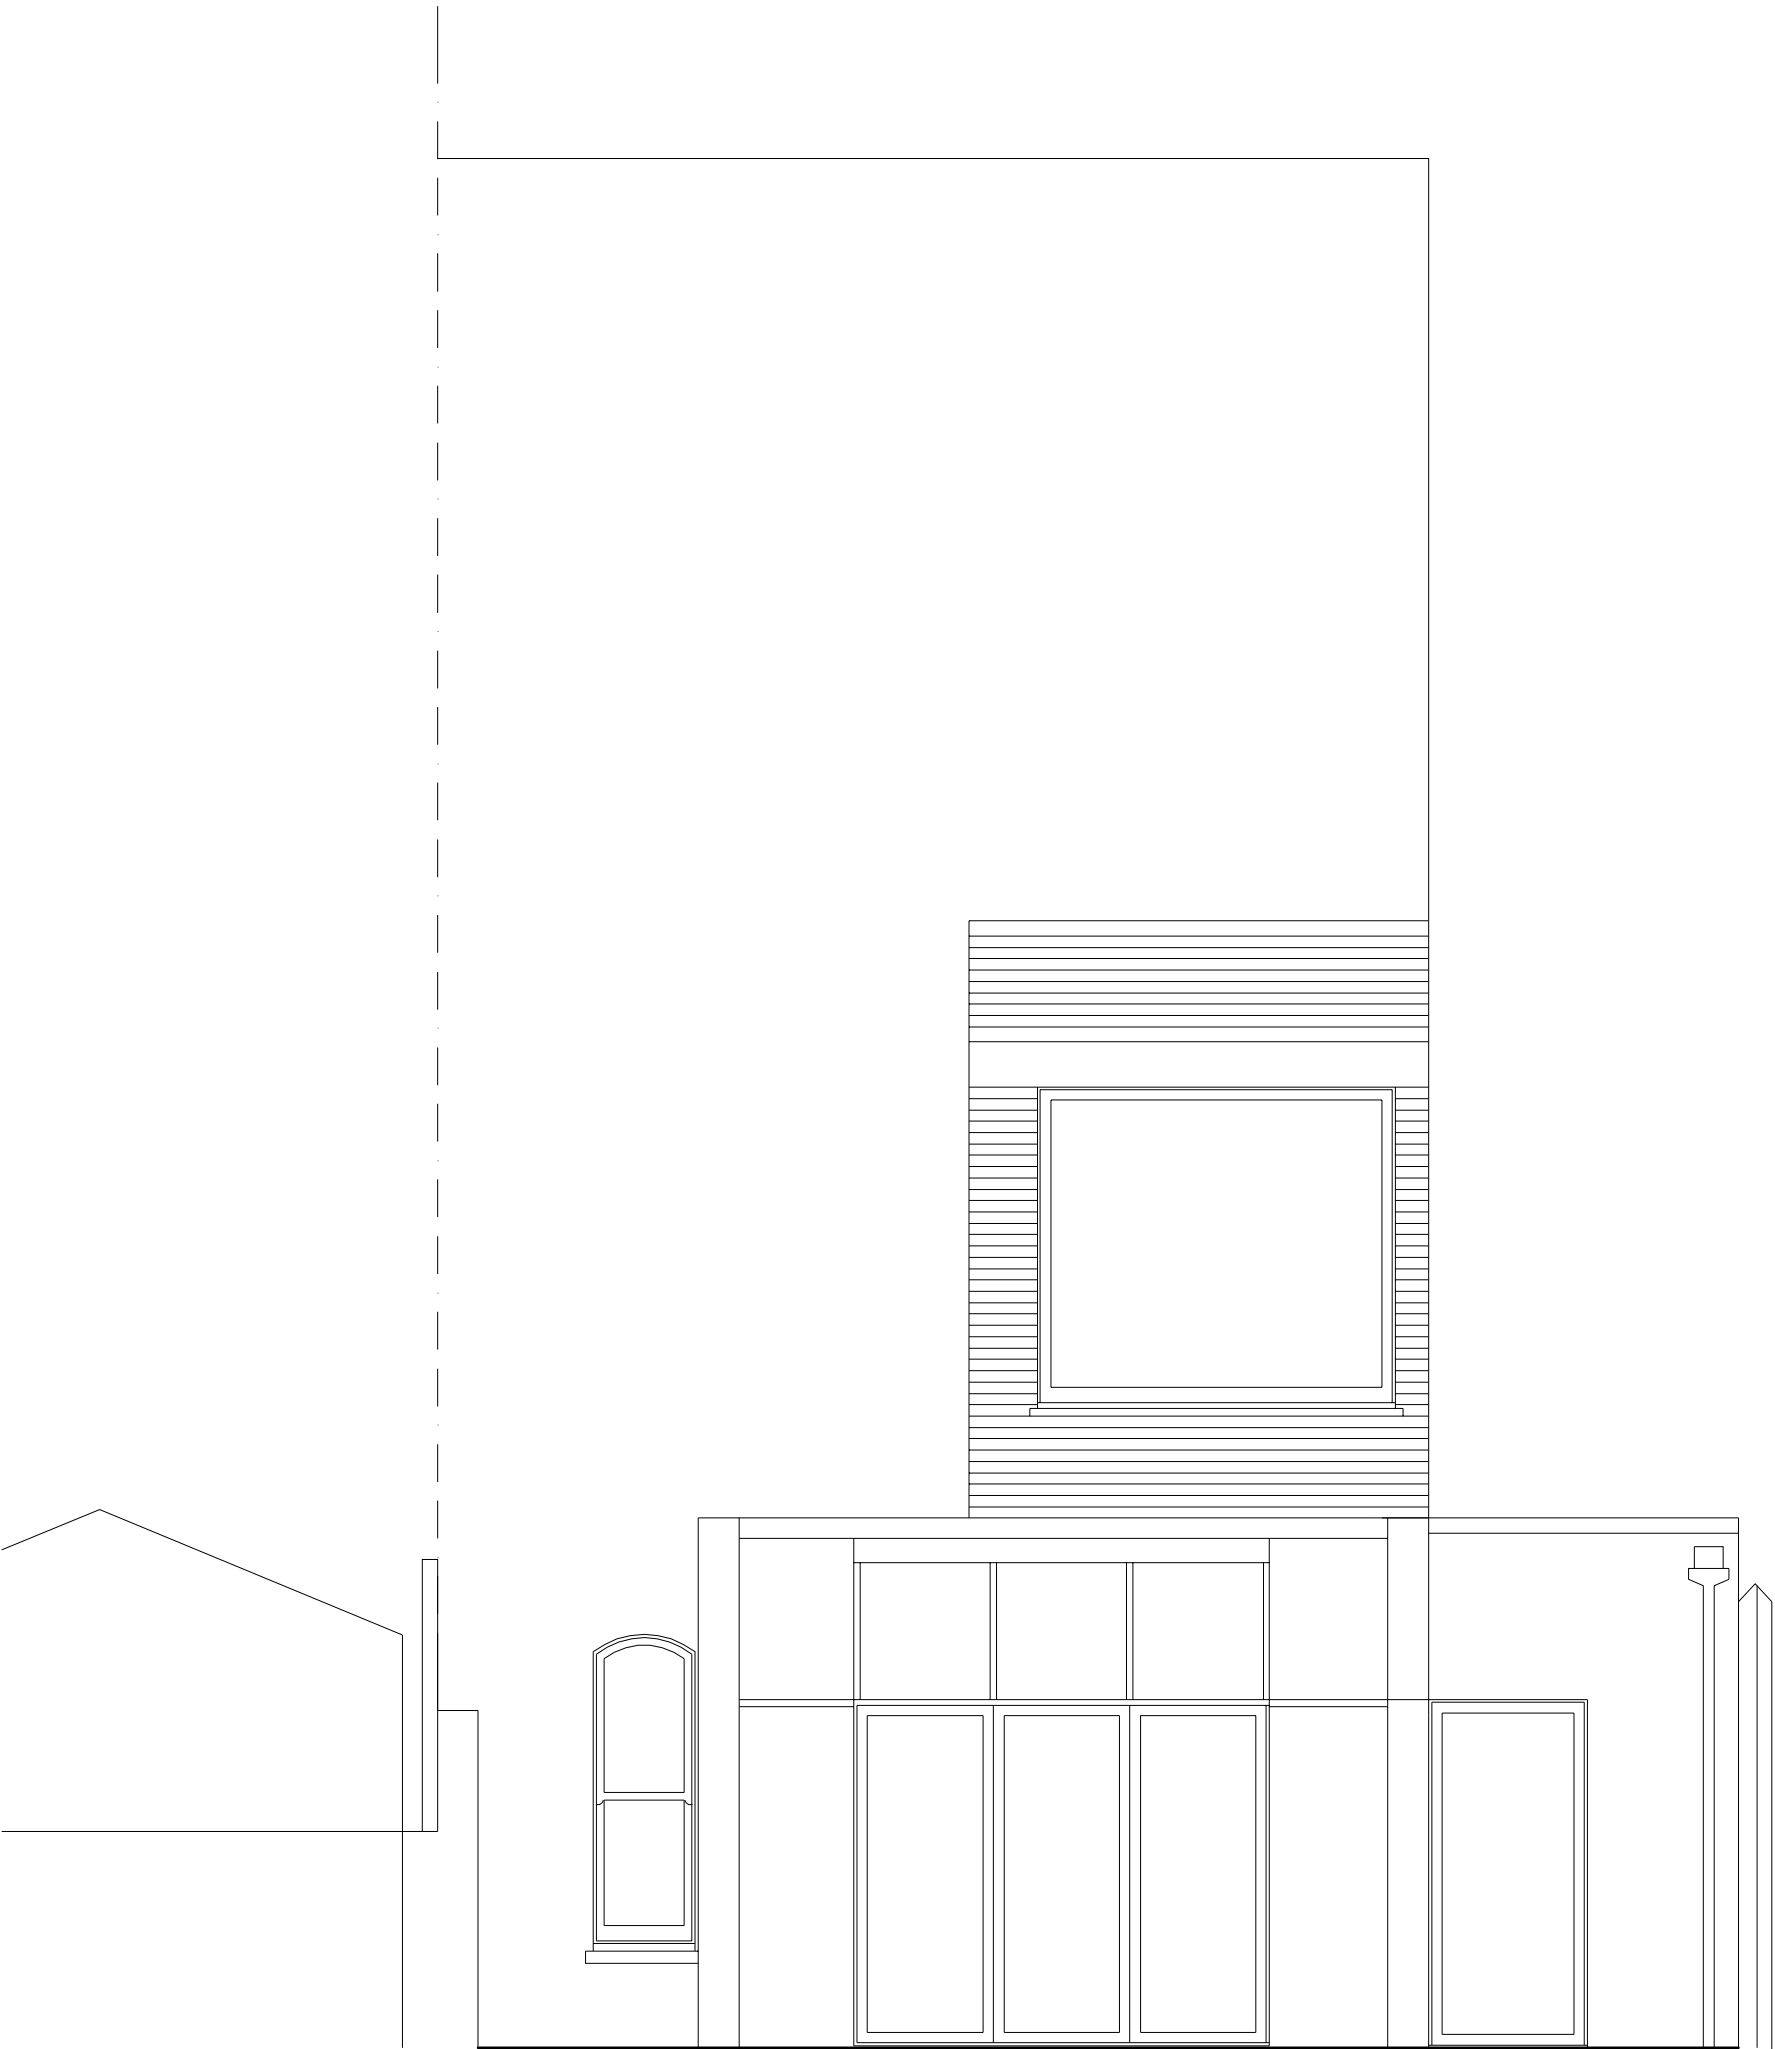

3C STRATHRAY GARDENS
LONDON NW3 4PA


EXISTING REAR ELEVATION

1:50/A3
2015.03.09


t 020 75869624
m 07985 035333
KasiaWhitfield@gmail.com

KASIA WHITFIELD
design consultant

SG3-EX3

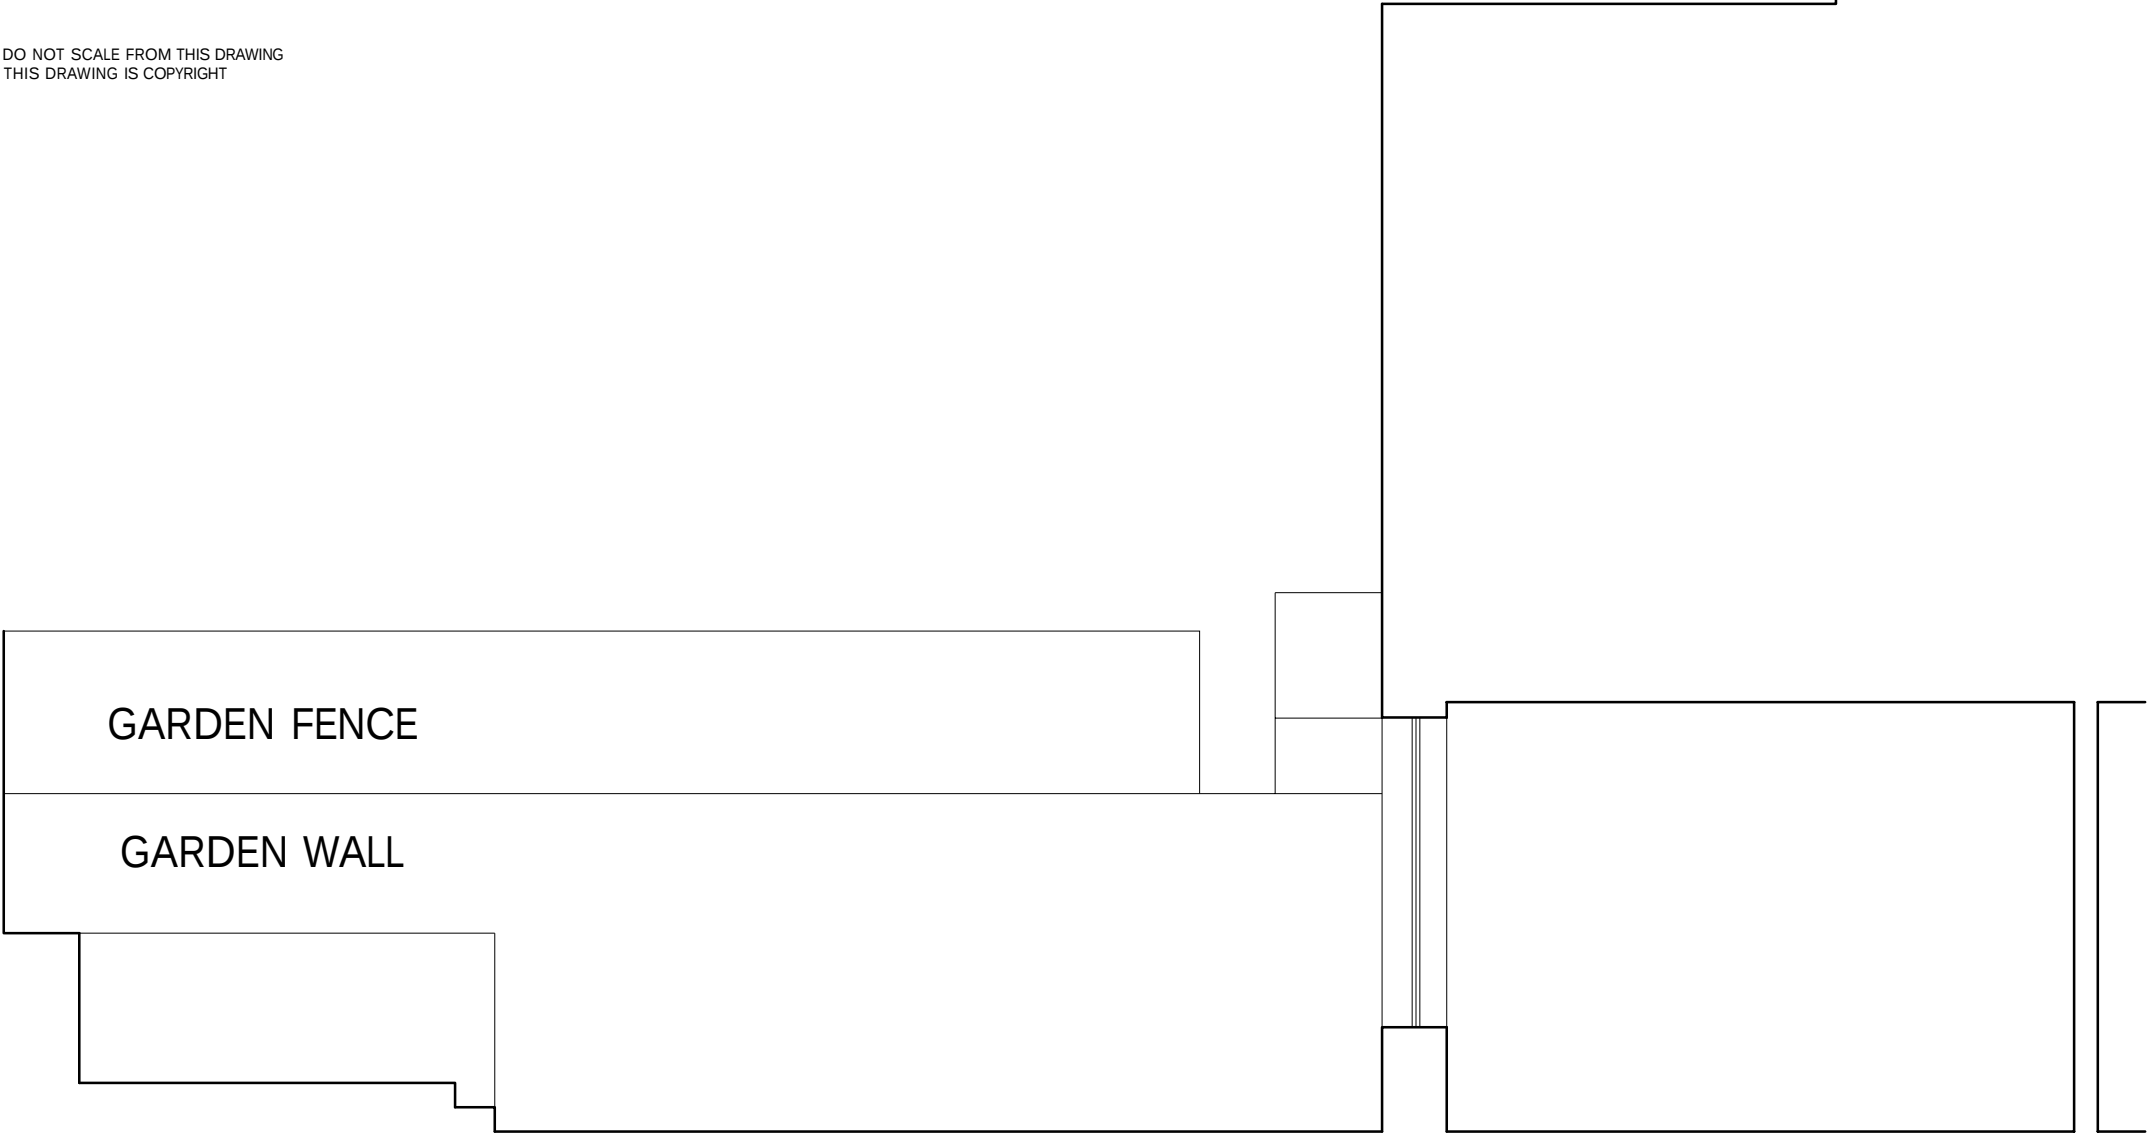

EXISTING


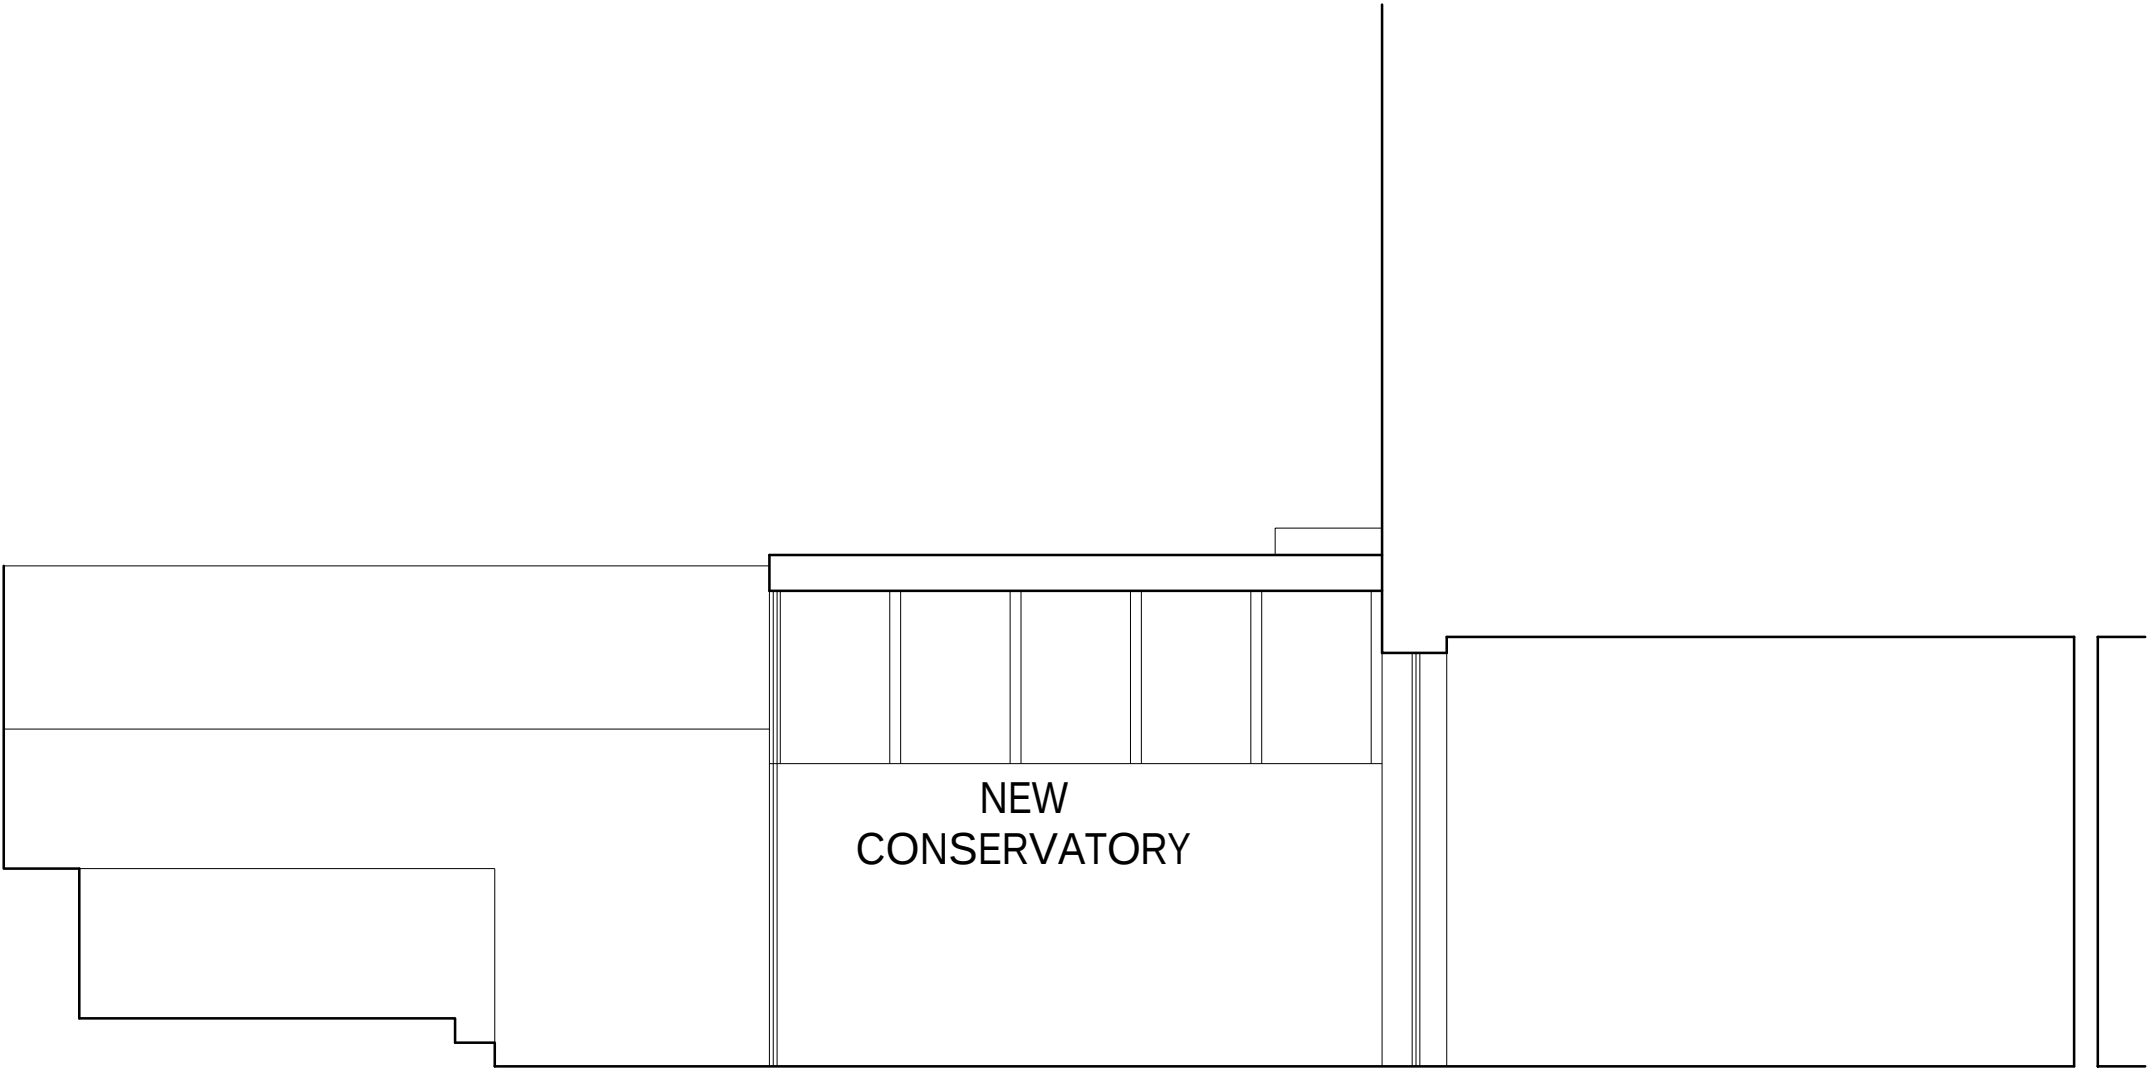


PROPOSED

3C STRATHRAY GARDENS
LONDON NW3 4PA

EXISTING & PROPOSED SECTION

1:50/A3
2015.03.09

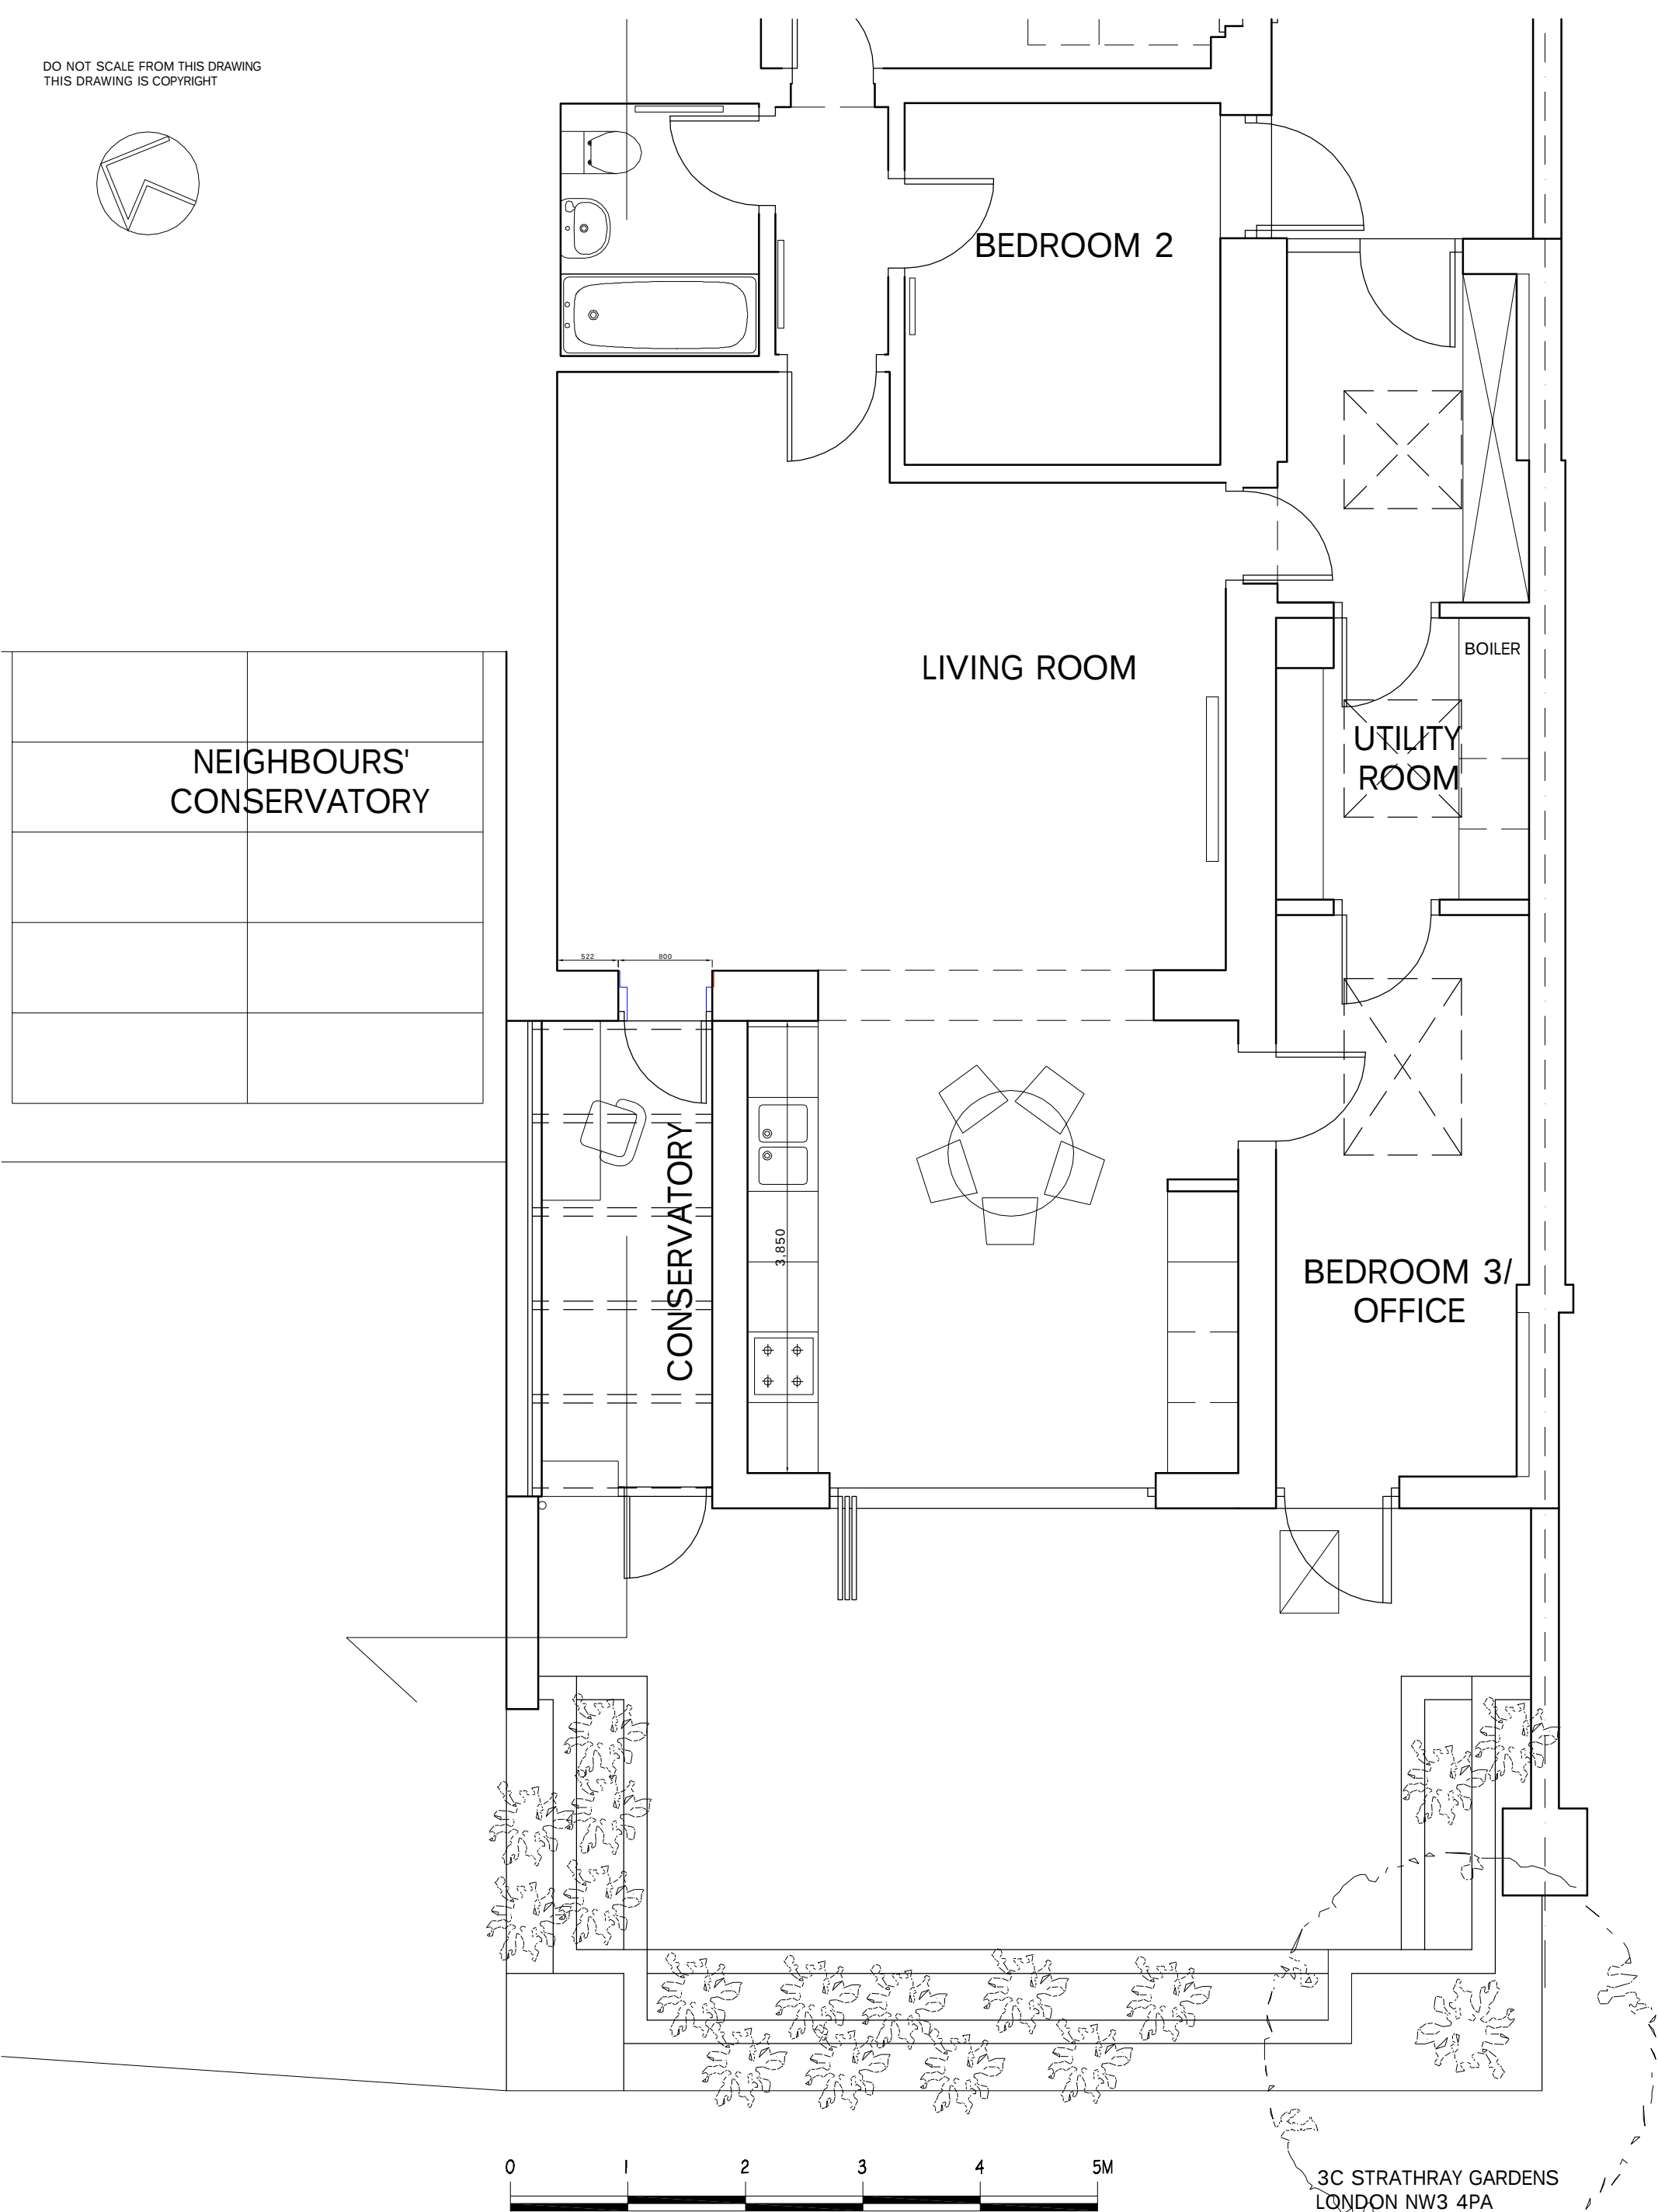
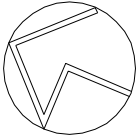


3C STRATHRAY GARDENS
LONDON NW3 4PA

PROPOSED GROUND FLOOR PLAN

1:50/A3
2015.03.09

SG3-PP1

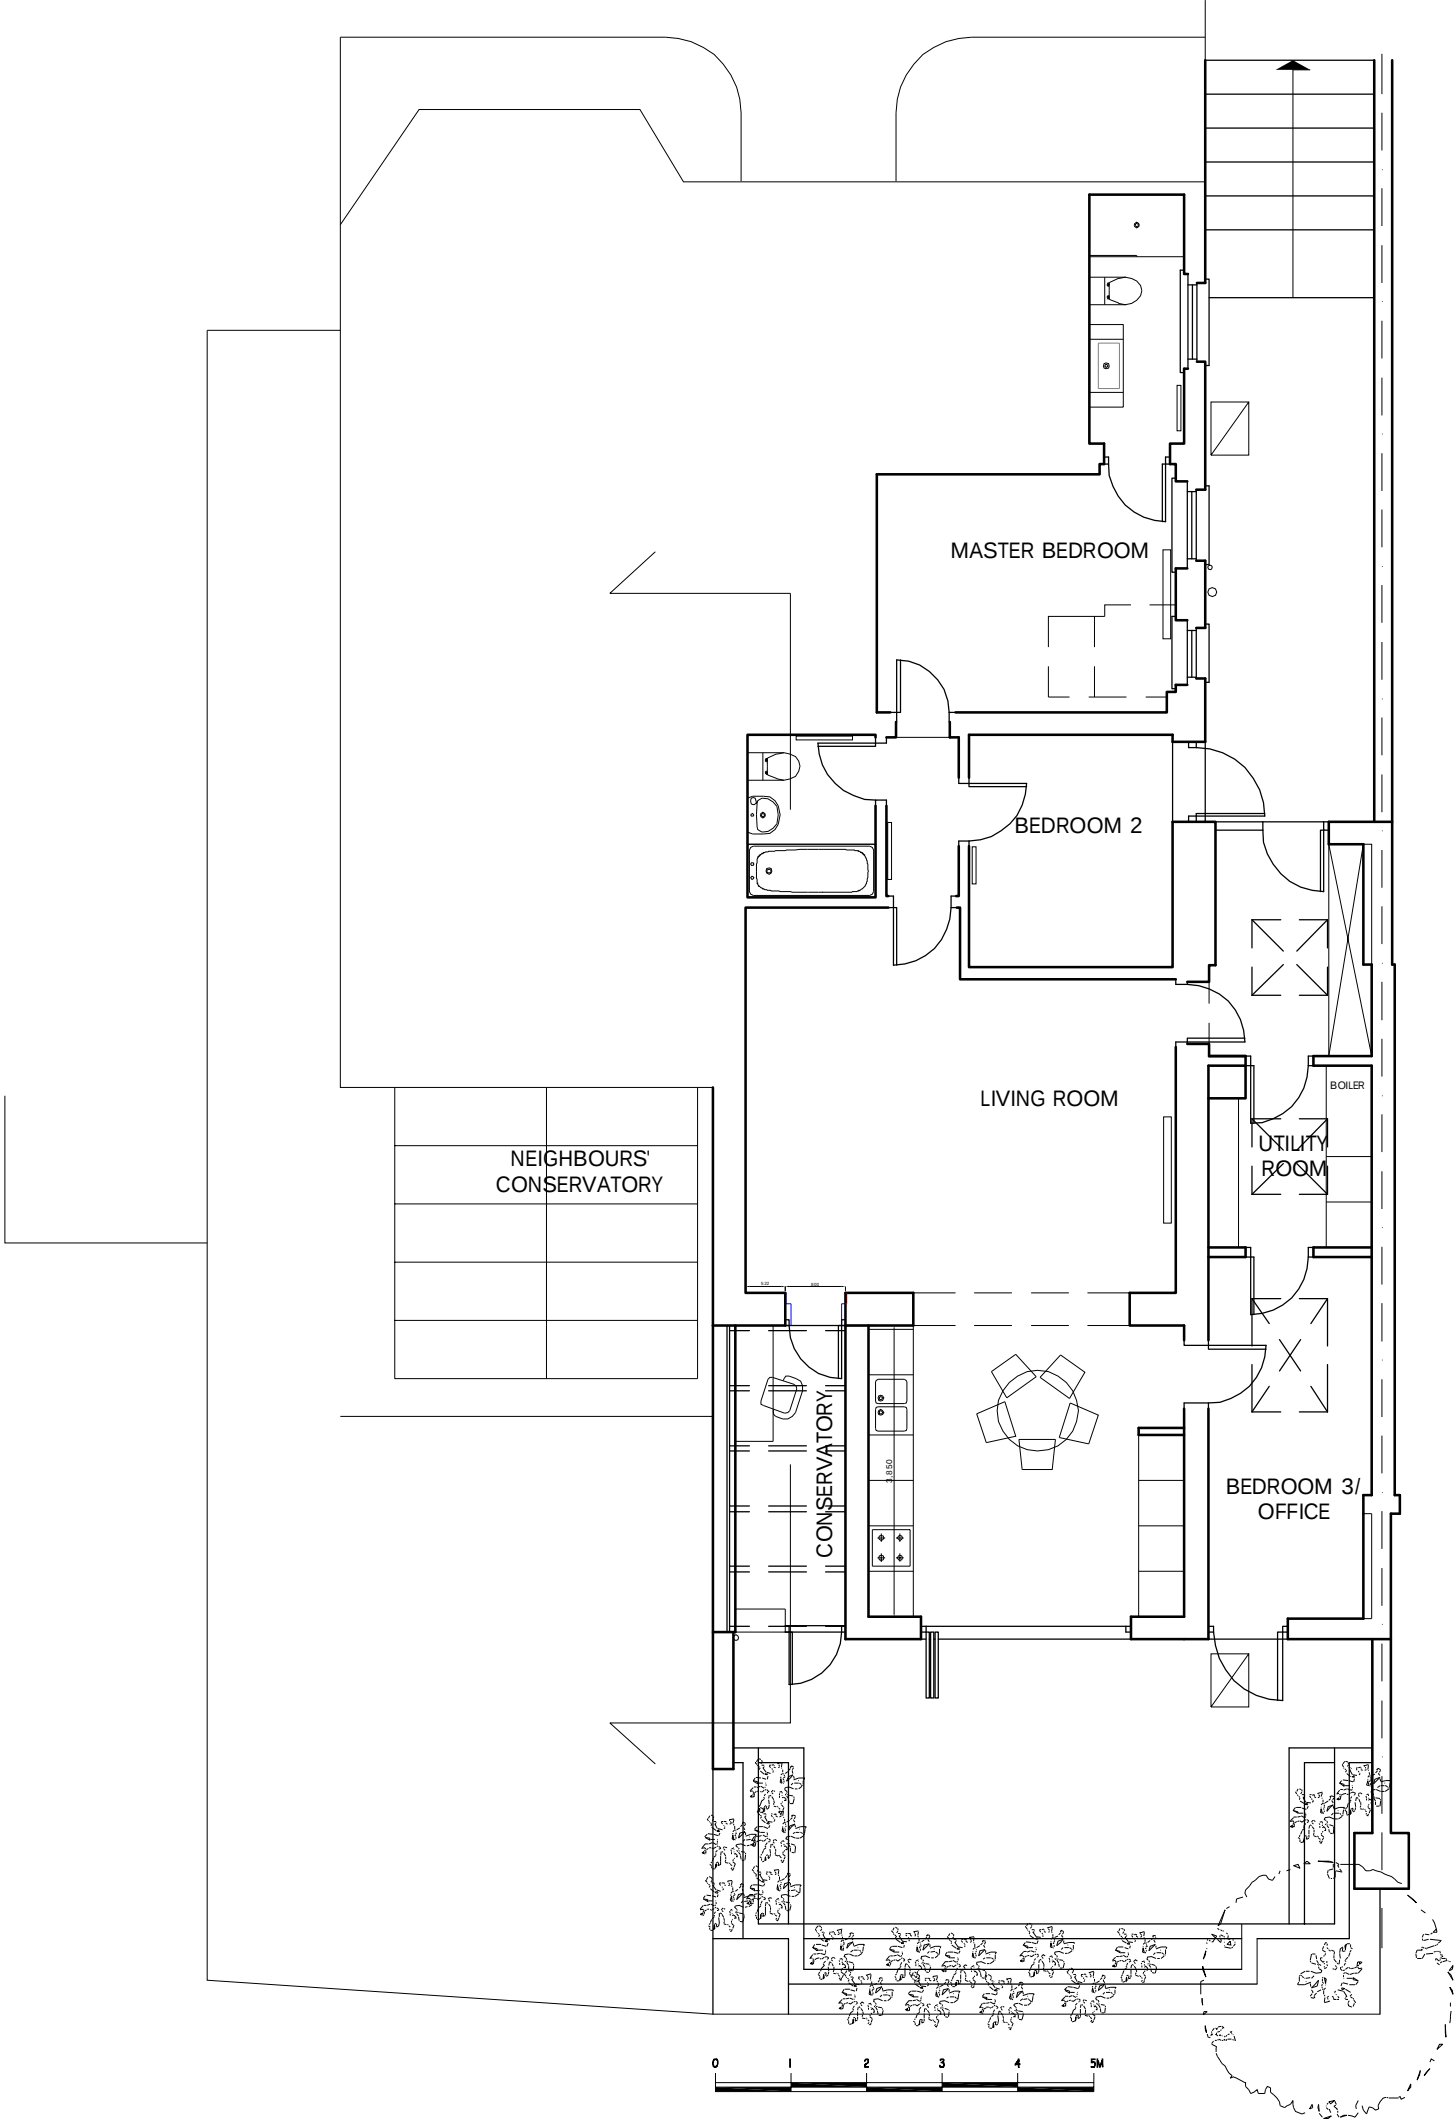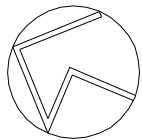


3C STRATHRAY GARDENS
LONDON NW3 4PA


PROPOSED GROUND FLOOR PLAN

1:100/A3
2015.03.09


SG3-PP1/2

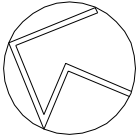


MAIN THREE STOREY
BUILDING

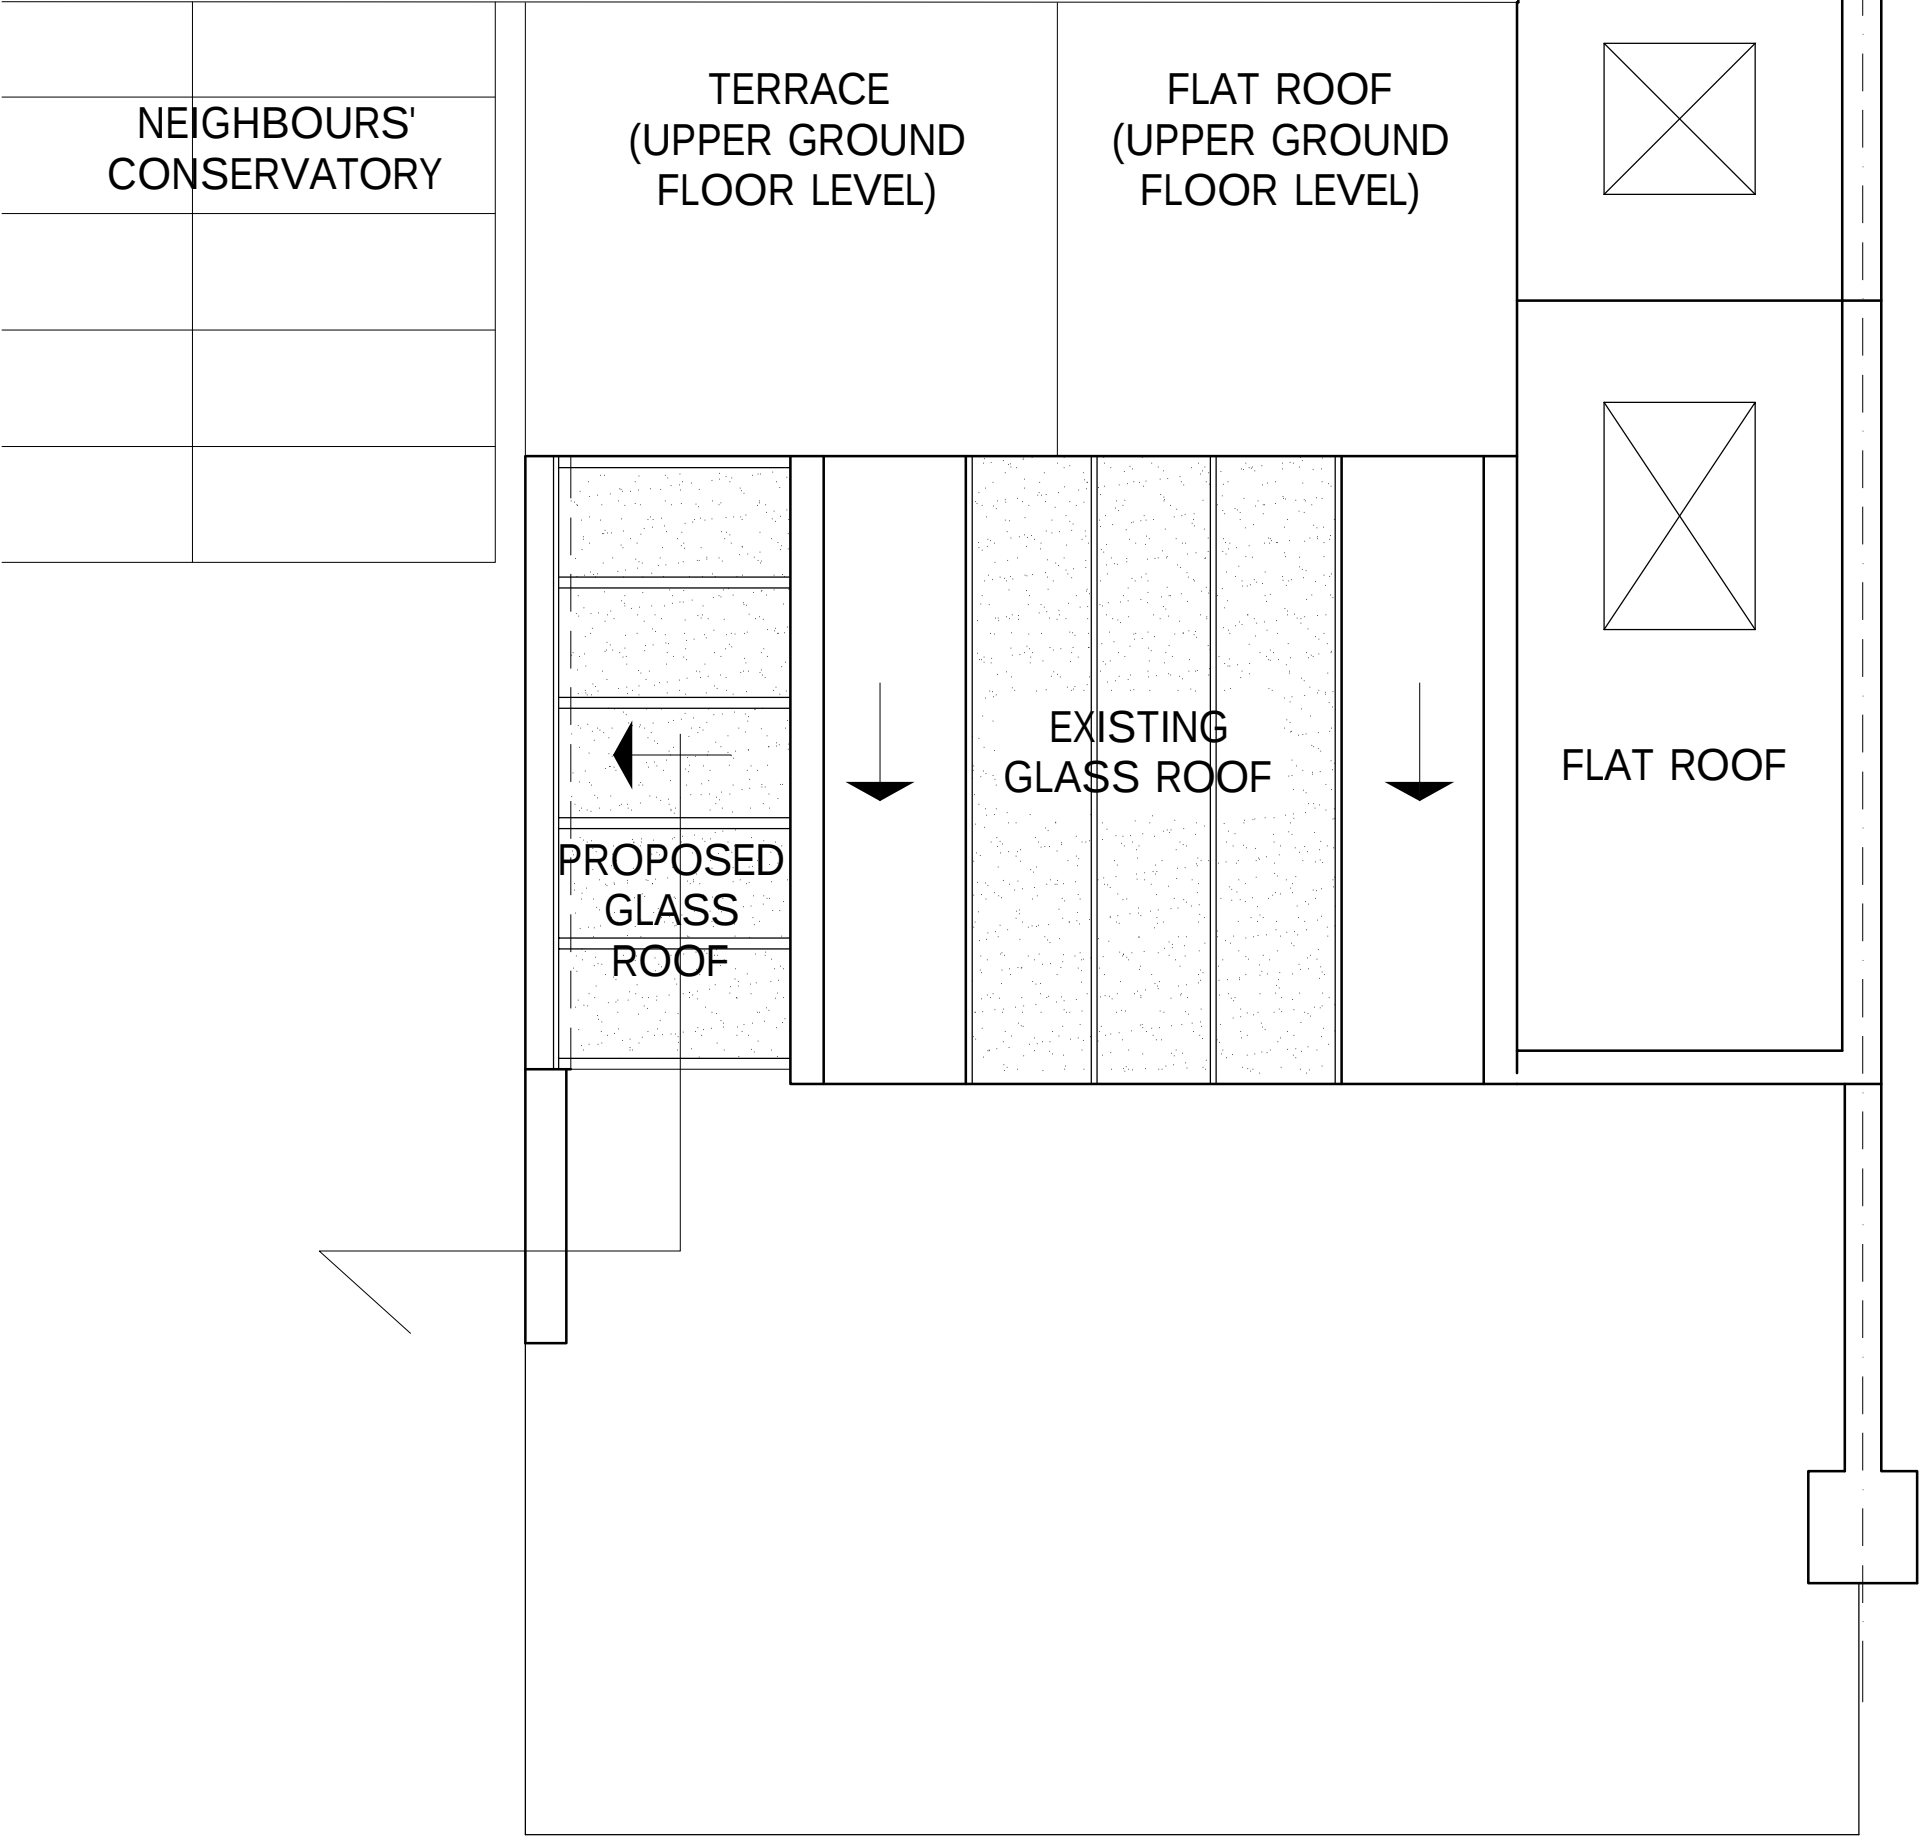

SECTION

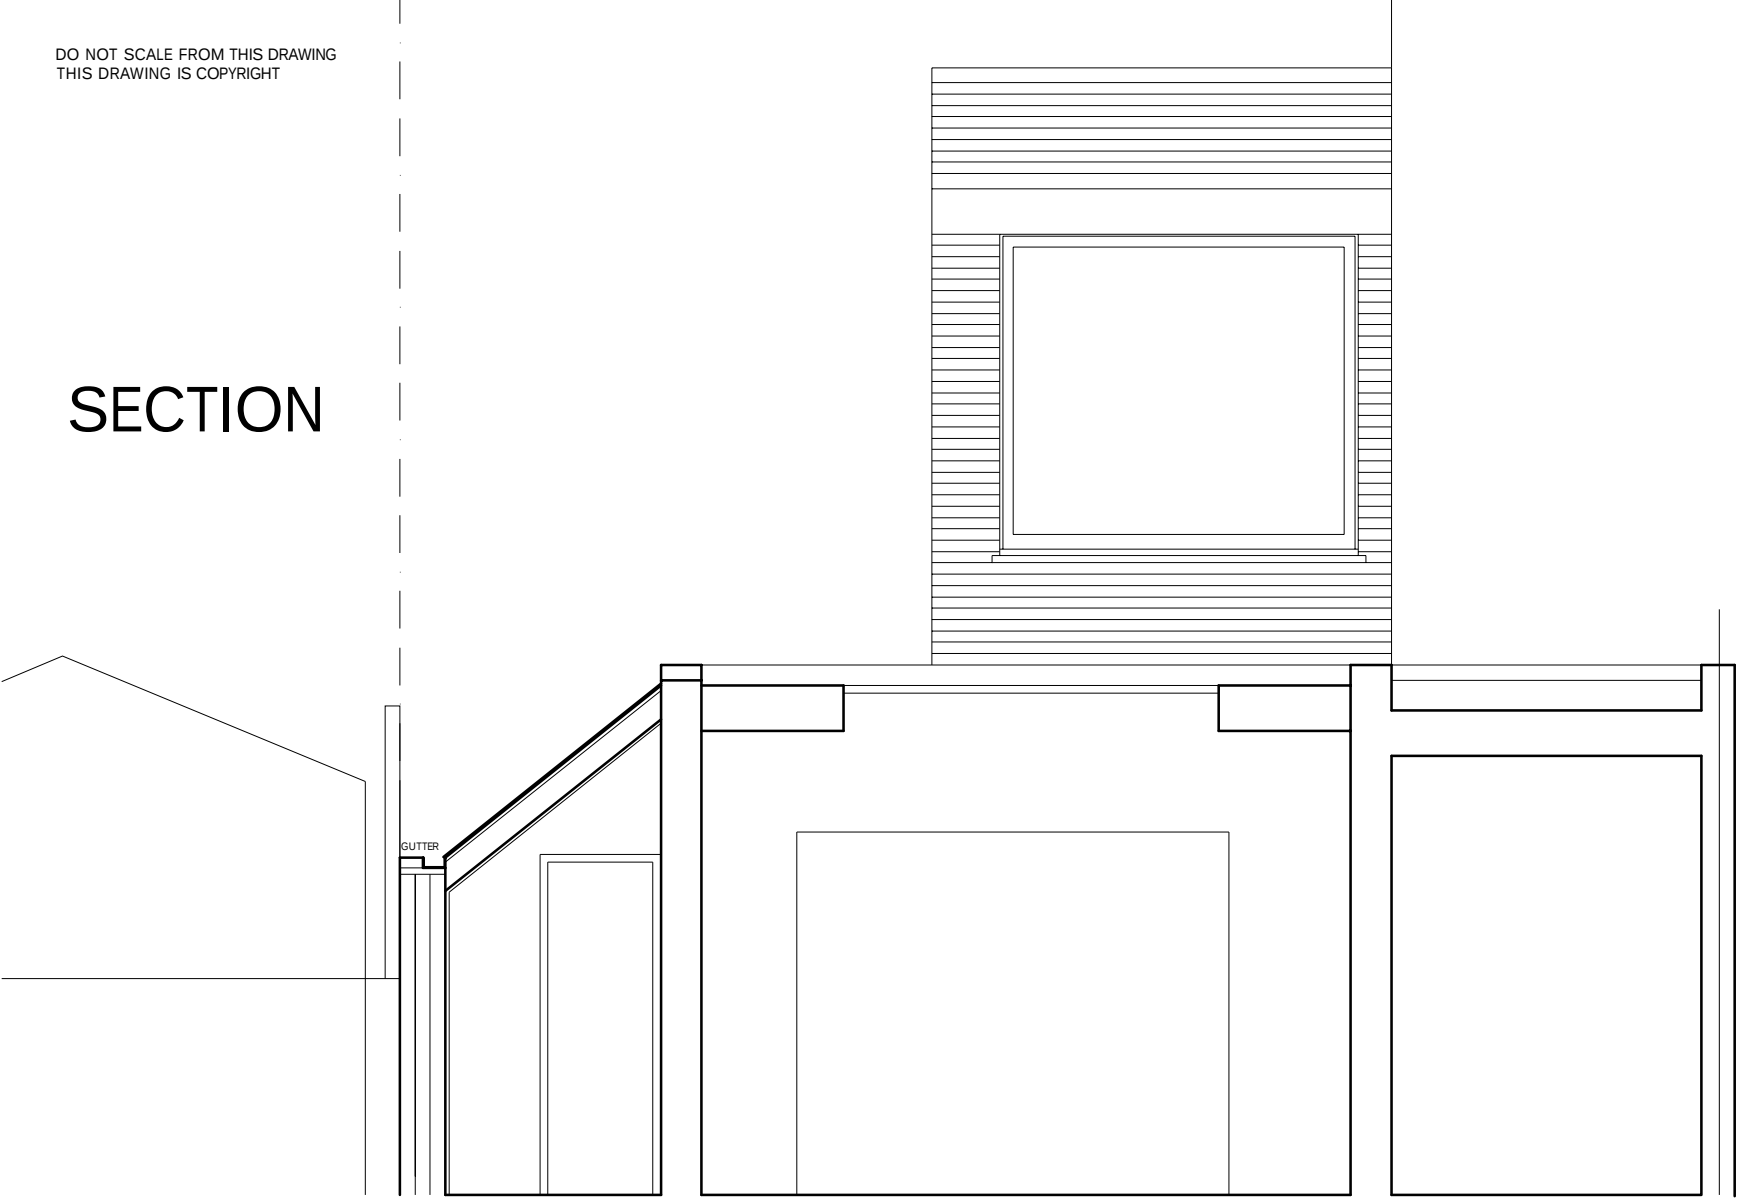

ELEVATION

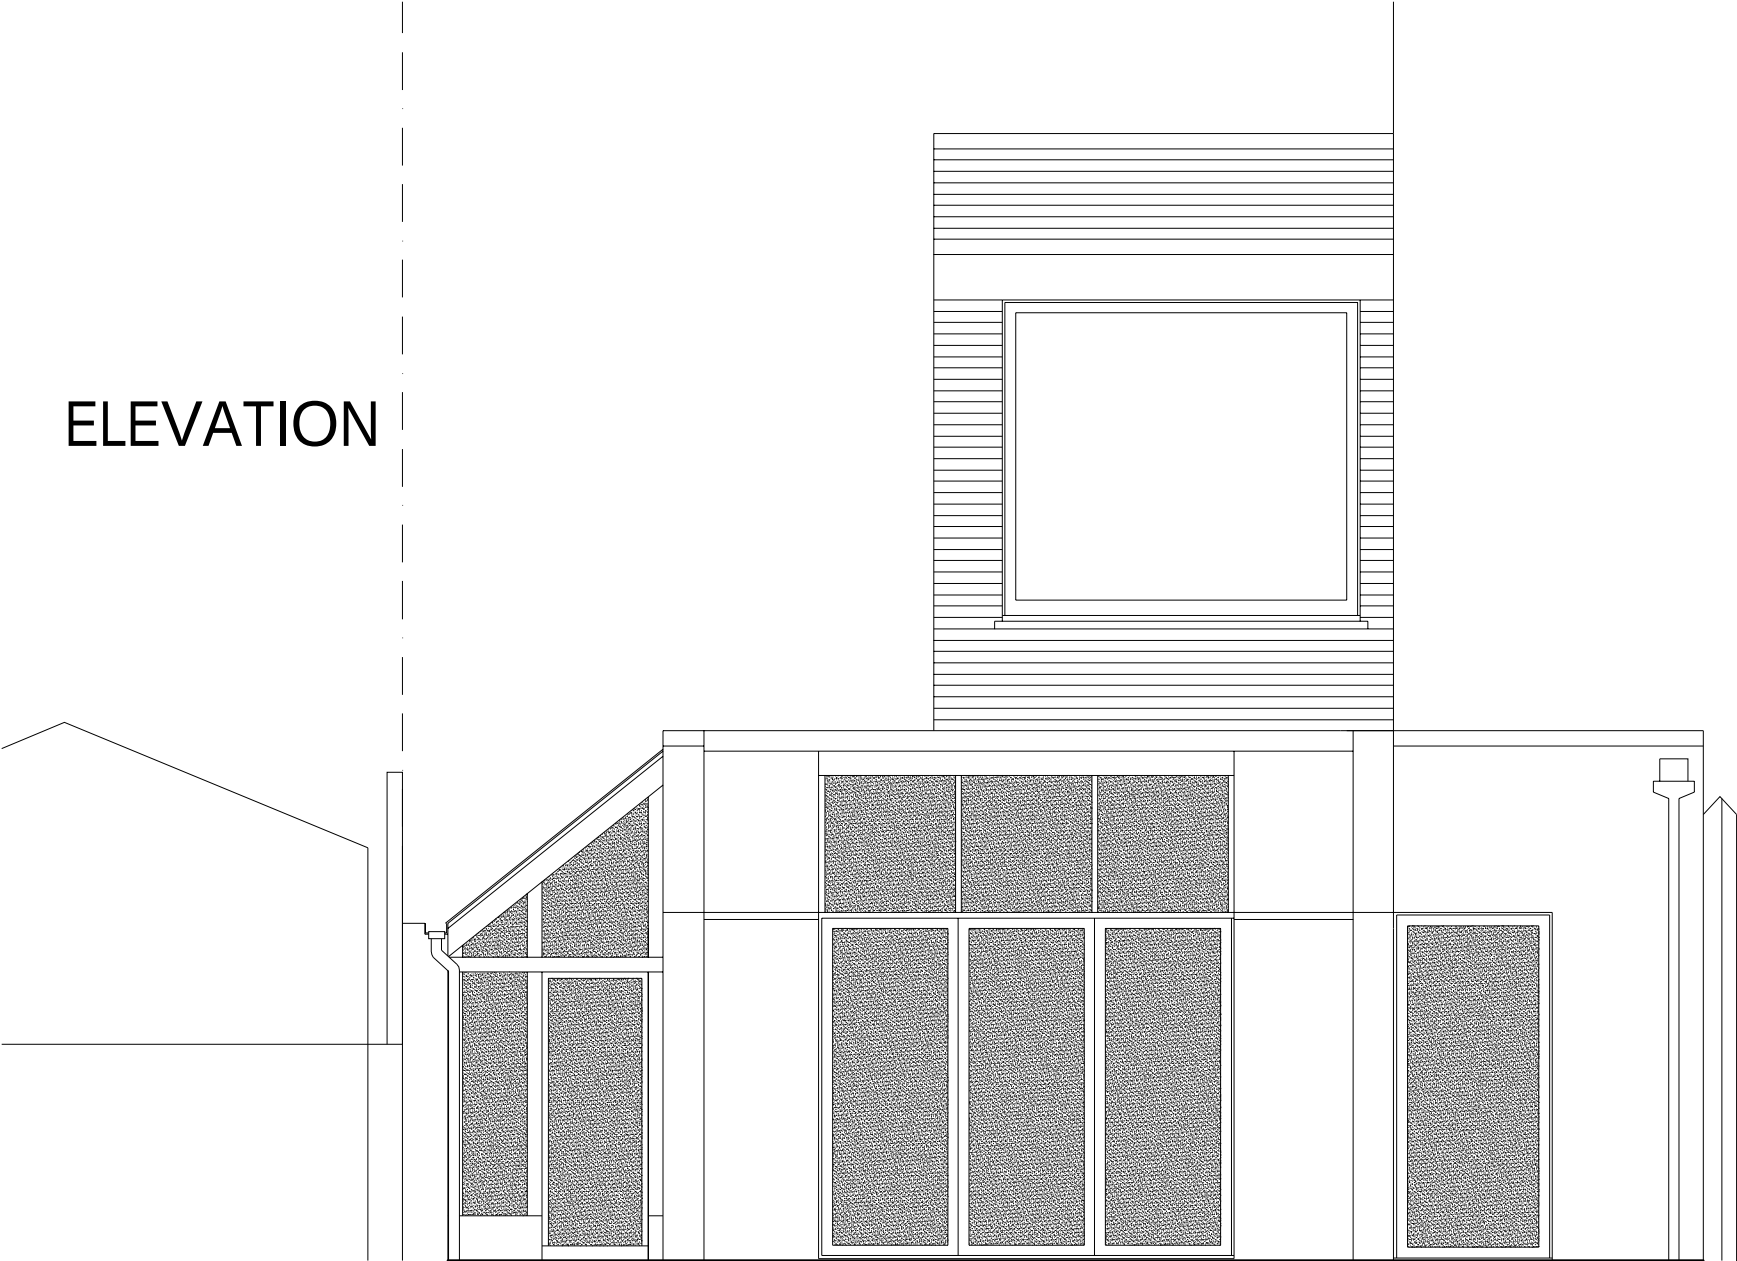

3C STRATHRAY GARDENS
LONDON NW3 4PA

PROPOSED SECTION & REAR ELEVATION

1:50/A3
2015.03.09

SG3-PP3