

114 Fitzjohn Avenue

Detailing of Pillars and railings.


Railings and Gate

Metal Ball Top Railings:

- Solid Steel Construction.
- 25mm x 10mm frame
- 12mm infill bars
- Height 457mm

Metal Ball Top Gate:

- Solid Steel Construction
- 25mm x 10mm frame
- 12mm infill bars
- Height 1220mm

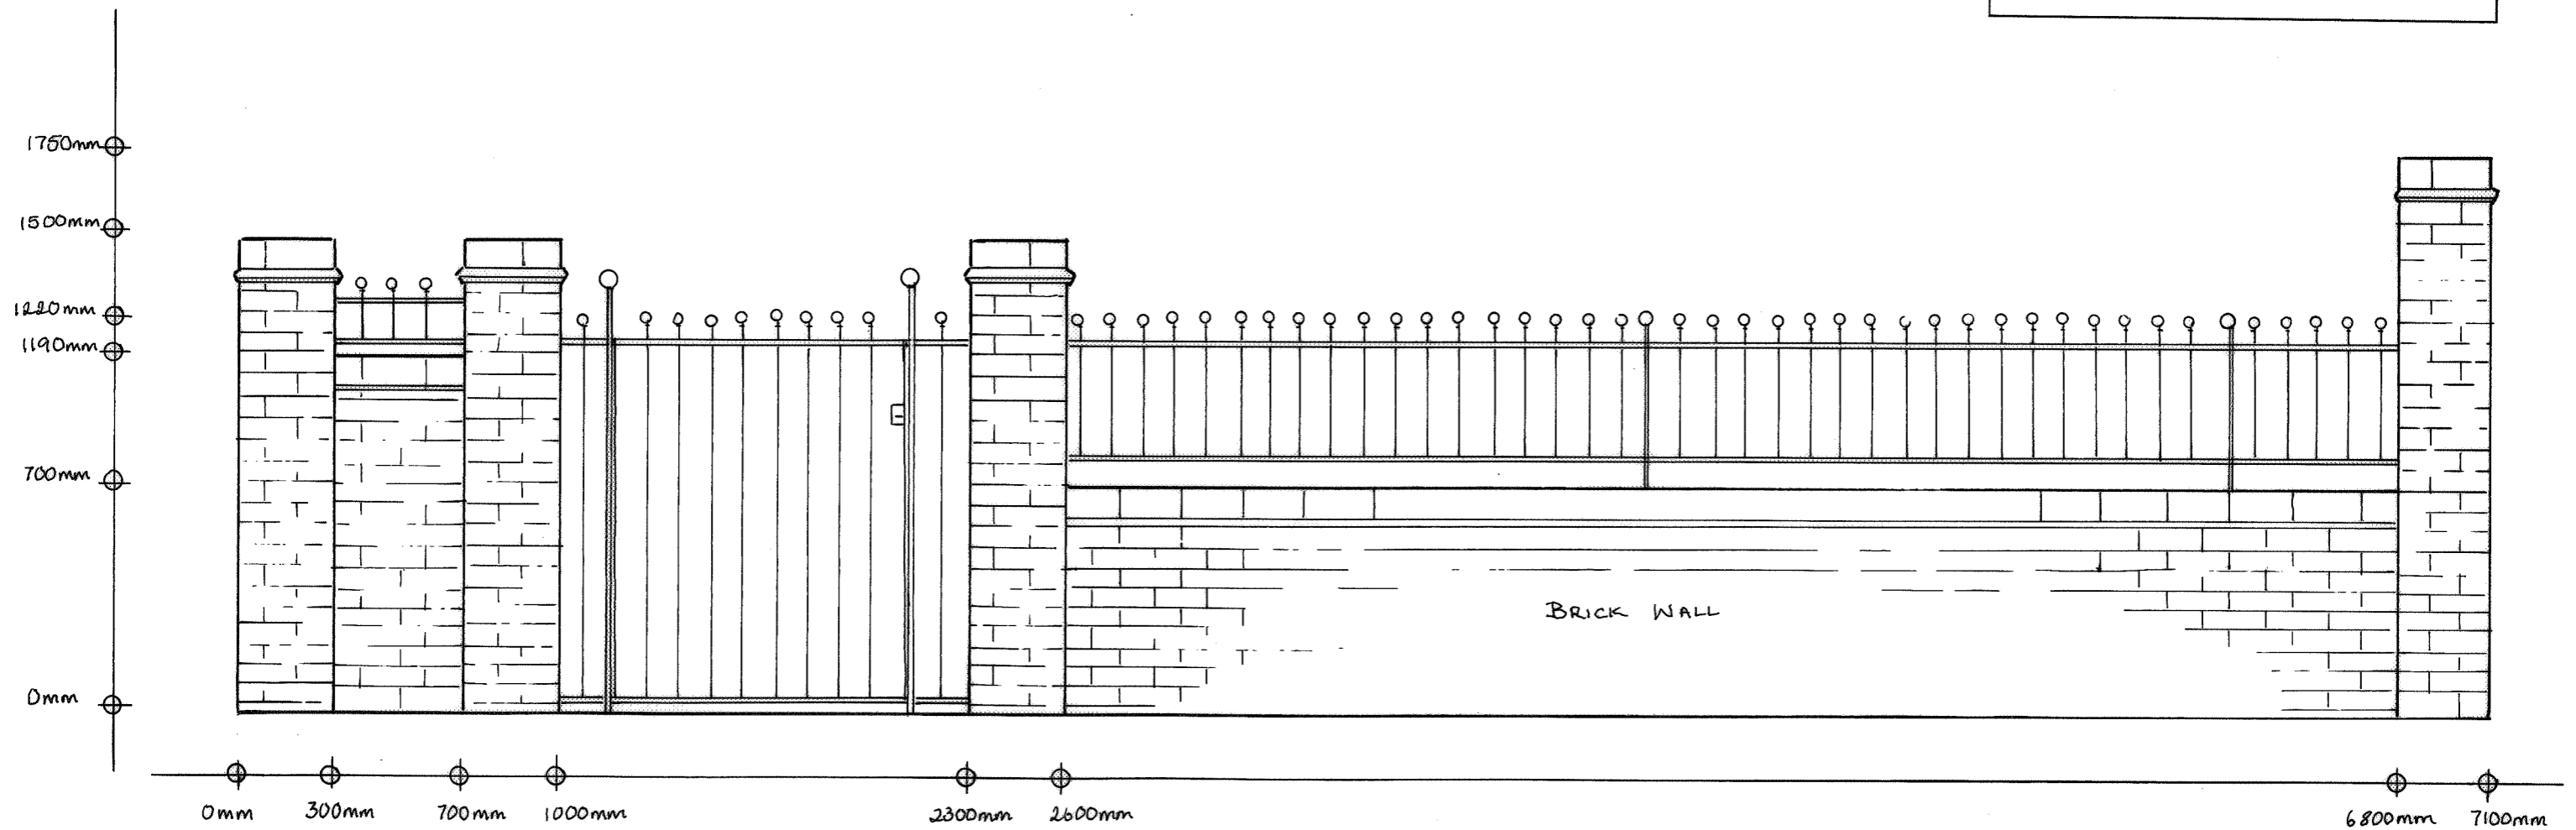

SCALE 1:20 @ A3