

LEGEND

- 1. CELLAR
- 2. STORE
- 3. LOUNGE BAR
- 4. RESIDENTIAL STAIR
- 5. BEDROOM
- 6. CUPBOARD
- 7. BARREL DROP

RIDGE LEVEL 113.8

RIDGE LEVEL 110.2

2ND FLOOR LEVEL 106.5


1ST FLOOR LEVEL 103.6

GRD FLOOR LEVEL 100.3

BASEMENT LEVEL 97.8

WALKER HOUSE ACCESS

PHOENIX ROAD

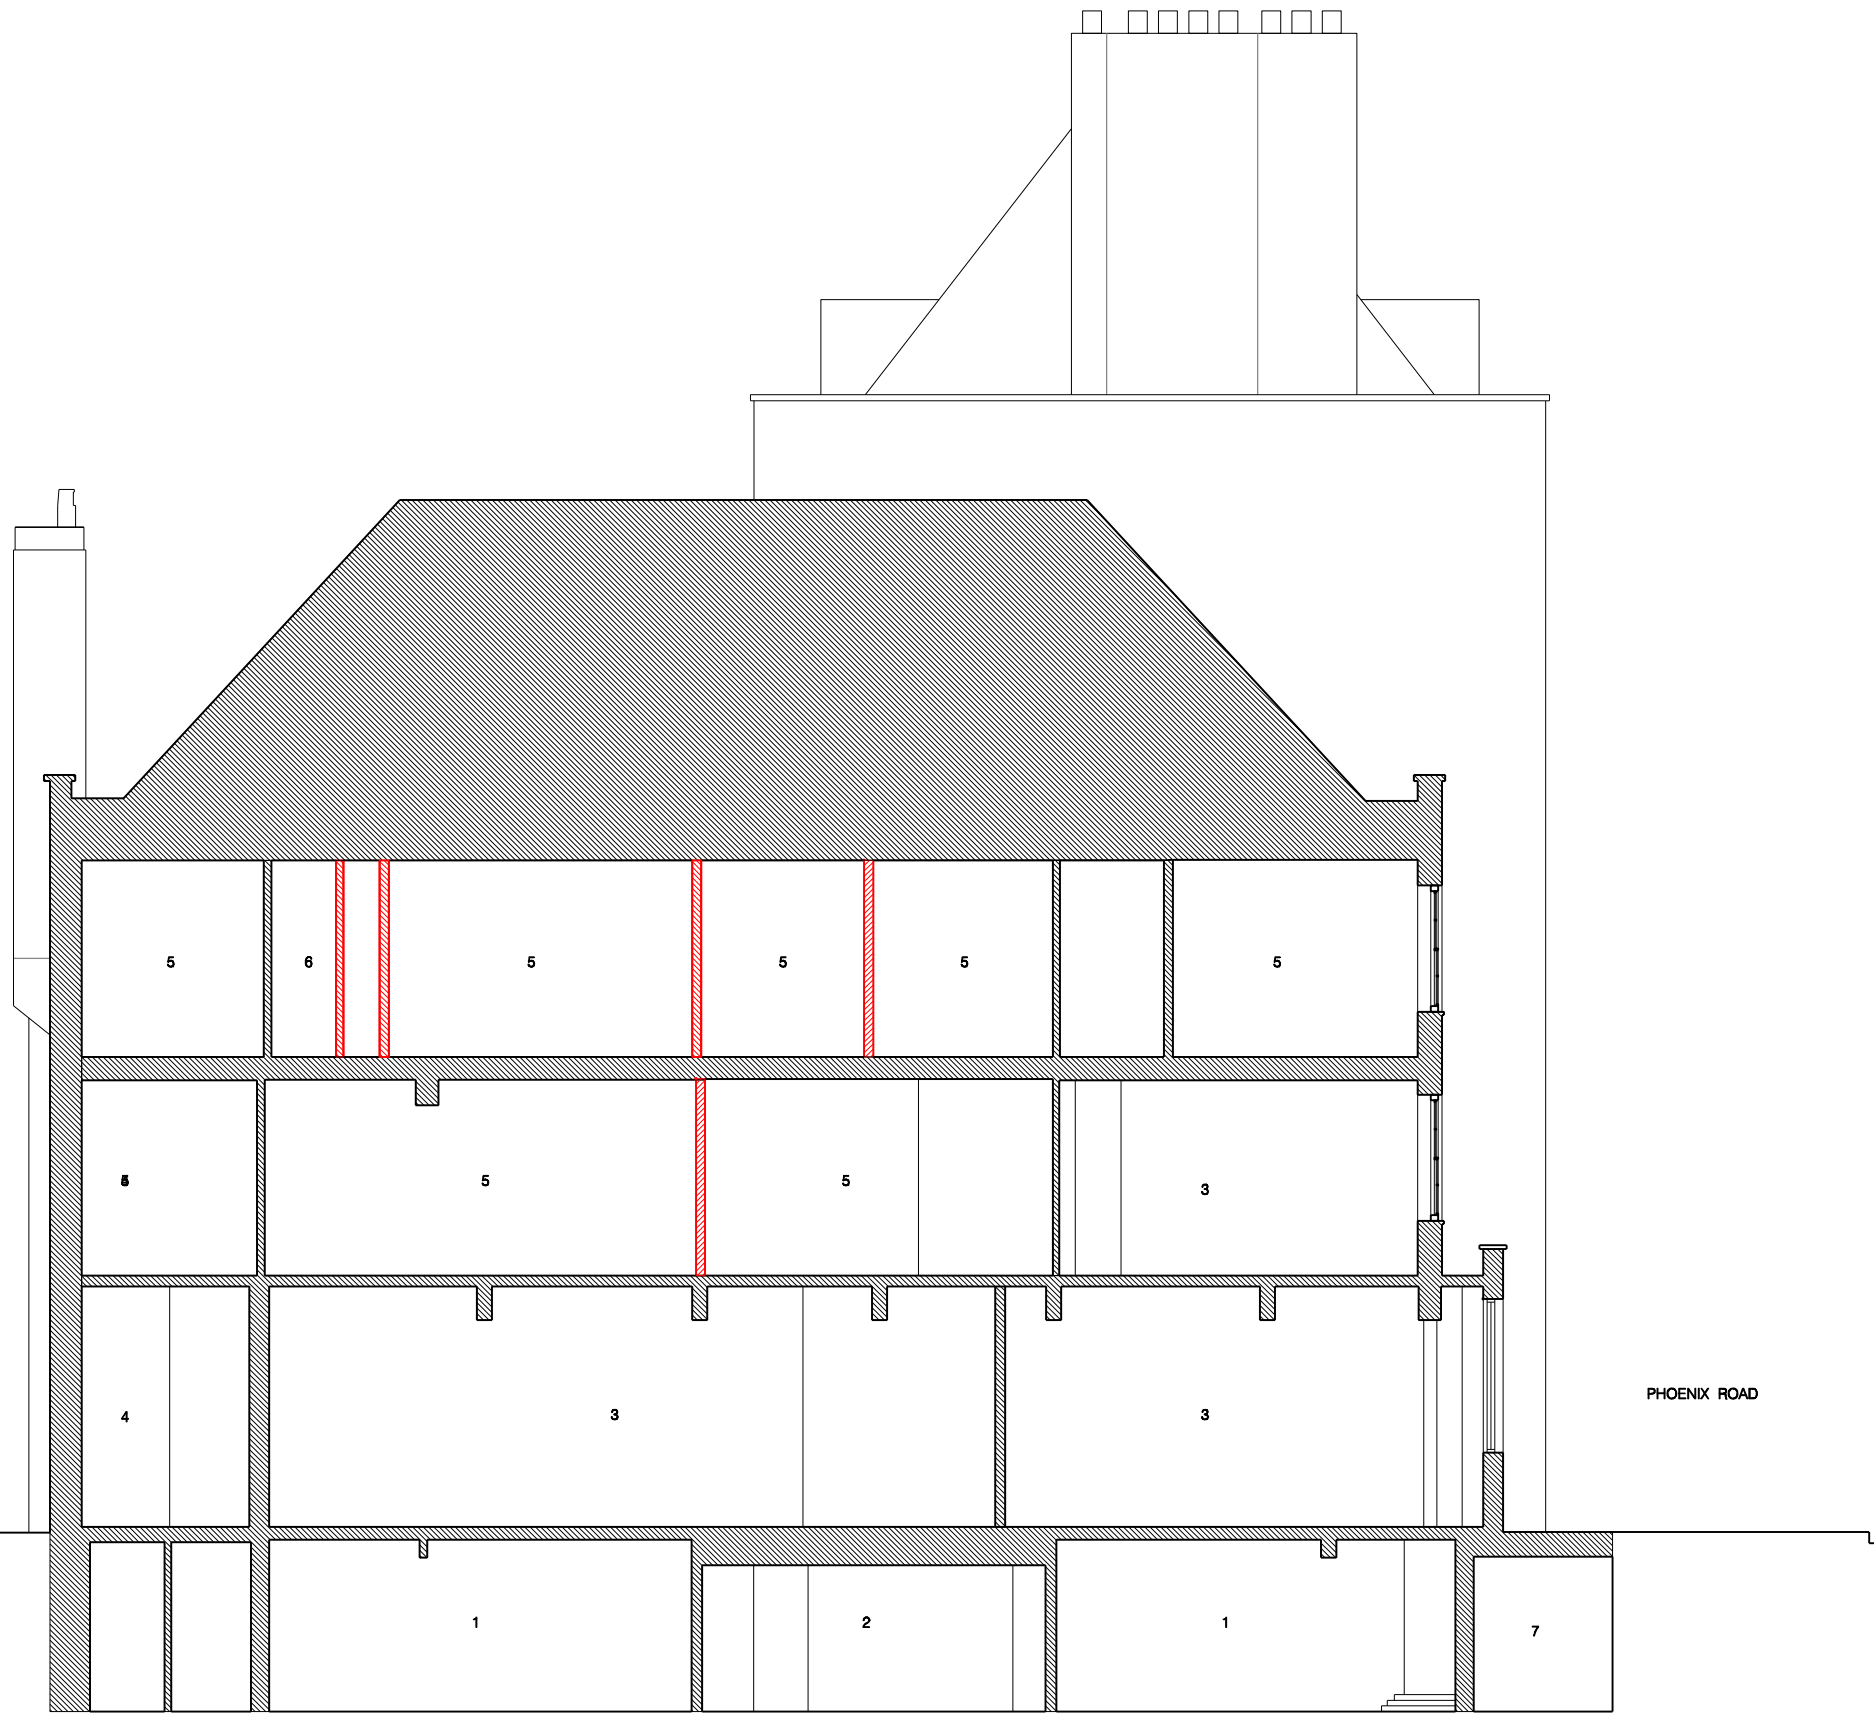

Notes

- Existing element to be removed or altered
- Existing element to be retained

Revision	Date	Reason	Initial
/	08.04.14	PRELIMINARY	MF
A	12.09.14	PLANNING	MF
B	05.12.14	PLANNING	MF
C	25.02.15	PLANNING	MF

All dimensions must be checked on site and not scaled from this drawing. © Mark Fairhurst Limited

mark fairhurst ARCHITECTS

16 Winchester Walk, London, SE1 9AQ. T 020 7407 7070, E info@mark-fairhurst.co.uk

Project: COCK TAVERN, 23 PHOENIX ROAD, LONDON NW1 1HB

Client: FLAMESTRIKE LTD

Drawing title: EXISTING SECTION AA

Scale: 1:100@A3, 1:50@A1

Date: 12.09.14

Drawn by: MF

Project number: 1250

Drawing number: PL105 Rev C

Status: PLANNING

01 EXISTING SECTION AA
PL105 Scale 1:100 @ A3