


LEGEND

- 1. CELLAR
- 2. STORE
- 3. LOUNGE BAR
- 4. RESIDENTIAL STAIR
- 5. BEDROOM
- 6. CUPBOARD
- 7. BARREL DROP
- 8. LIVING ROOM
- 9. CORRIDOR
- 10. BATHROOM
- 11. LOBBY
- 12. KITCHEN
- 13. STAIR LANDING
- 14. ENSUITE BATHROOM
- 15. FUNCTION ROOM

- RIDGE LEVEL 113.8
- RIDGE LEVEL 110.2
- 2ND FLOOR LEVEL 106.5
- 1ST FLOOR LEVEL 103.6
- GRD FLOOR LEVEL 100.3
- BASEMENT LEVEL 96.8

WALKER HOUSE ACCESS

PHOENIX ROAD

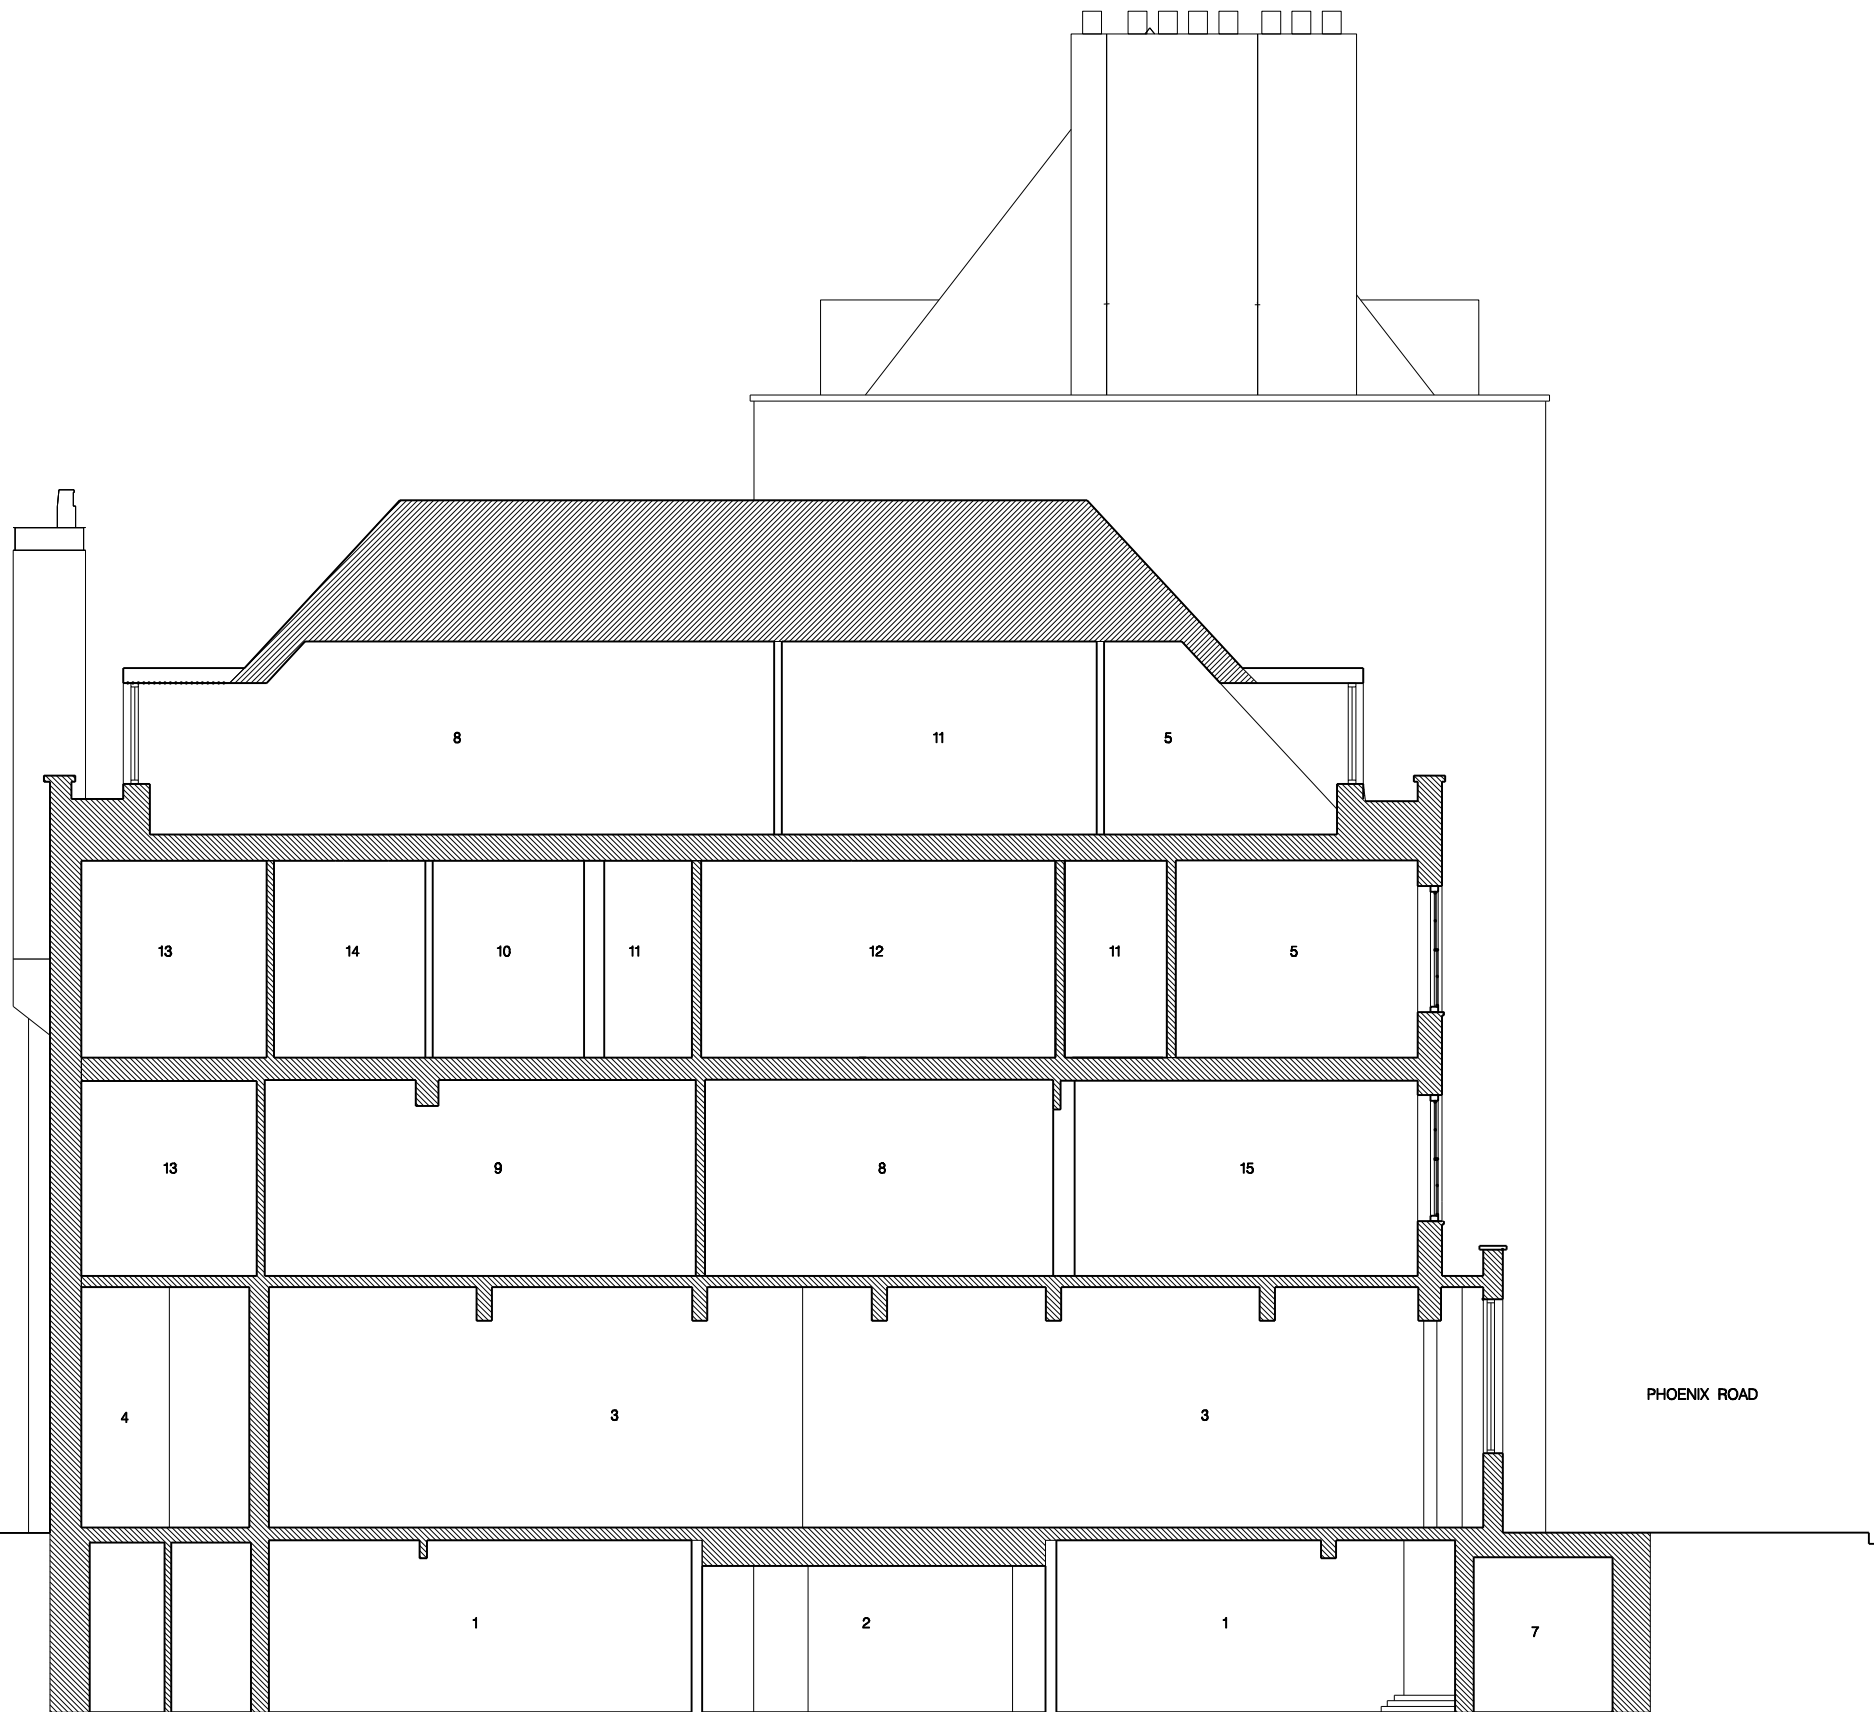

Notes

Existing element retained

Revision	Date	Reason	Initial
/	08.04.14	PRELIMINARY	MF
A	12.09.14	PLANNING	MF
B	05.12.14	PLANNING	MF
C	25.02.15	PLANNING	MF

All dimensions must be checked on site and not scaled from this drawing. © Mark Fairhurst Limited

**mark fairhurst ARCHITECTS**  
 16 Winchester Walk, London, SE1 9AQ. T 020 7407 7070, E info@mark-fairhurst.co.uk

Project: COCK TAVERN, 23 PHOENIX ROAD, LONDON NW1 1HB

Client: FLAMESTRIKE LTD

Drawing title: PROPOSED SECTION AA

Scale: 1:100@A3, 1:50@A1 Date: 12.09.14 Drawn by: MF

Project number: 1250 Drawing number: PL120 Rev C

Status: PLANNING

01 PROPOSED SECTION AA  
 PL120 Scale 1:100 @ A3