


1
PL204
COMPARTMENT WALL HEAD DETAIL

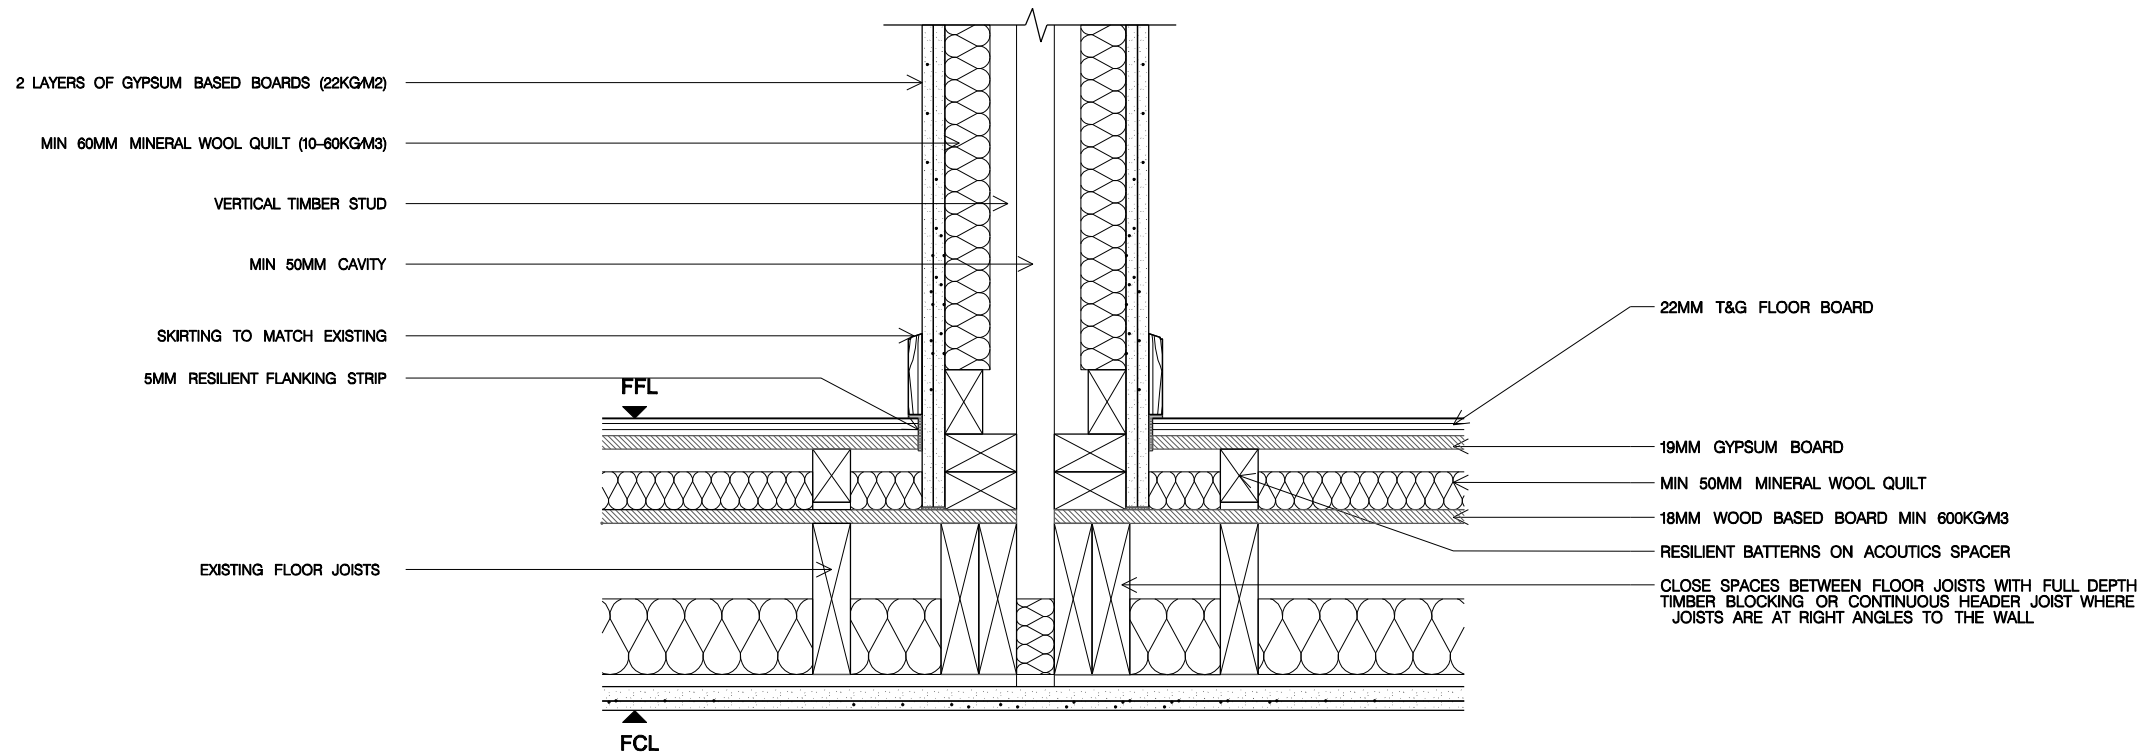

2
PL204
COMPARTMENT WALL TO FLOOR DETAIL

Notes

- BOTH COMPARTMENT WALL AND FLOOR SEPERATING TWO DIFFERENT UNITS ARE DESIGNED TO BE 60MIN FIRE RATED.
- THE PROPOSED DETAILS FOLLOW THE GUIDANCE OF ROBUST PART E DETAILS

Revision	Date	Reason	Initial
/	25/02/15	PLANNING	YL

All dimensions must be checked on site and not scaled from this drawing. © Mark Fairhurst Limited

mark fairhurst ARCHITECTS

16 Winchester Walk, London, SE1 9AQ. T 020 7407 7070, E info@mark-fairhurst.co.uk

Project: COCK TAVERN, 23 PHOENIX ROAD, LONDON NW1 1HB

Client: FLAMESTRIKE LTD

Drawing title: COMPARTMENT FLOOR AND WALL DETAILS

Scale: 1:10@A3, 1:5@A1

Date: 03.04.14

Drawn by: MF

Project number: 1250

Drawing number: PL204 Rev /

Status: PLANNING