


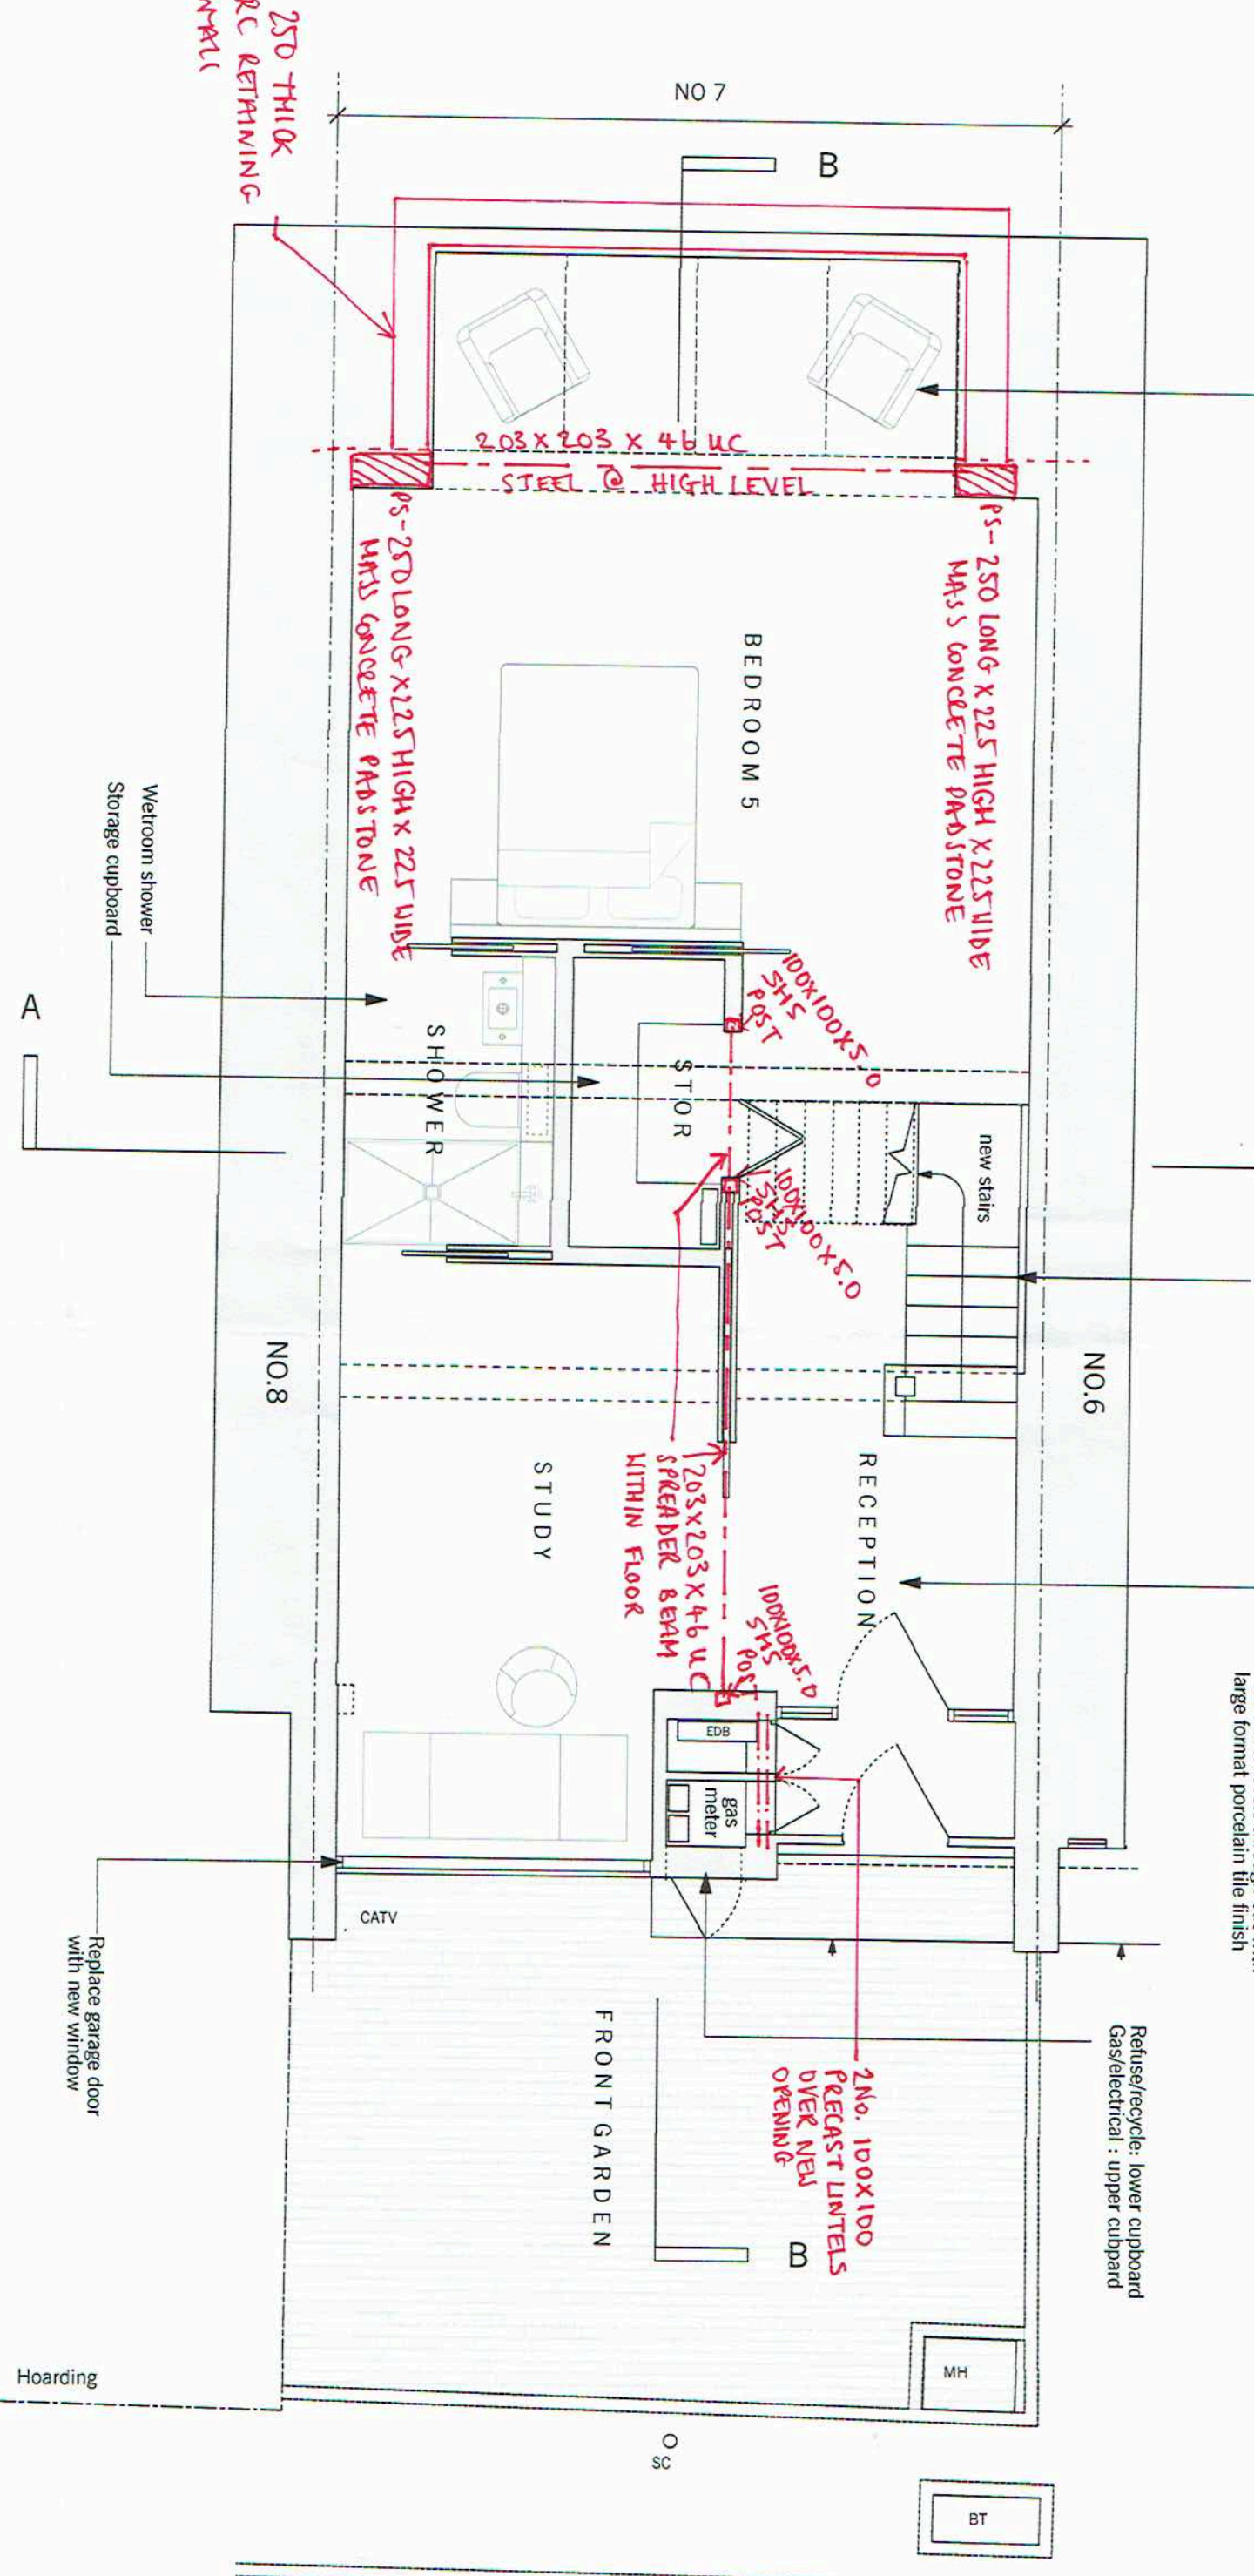

Trafficable rooflights overhead to Structural Engineer's details



constructure
CONSULTING ENGINEERS

Project: MEADOW BANK

Project No.	1379	Sheet	SK-01	Rev	
Date	19-2-15	Eng	TC	CHK	