
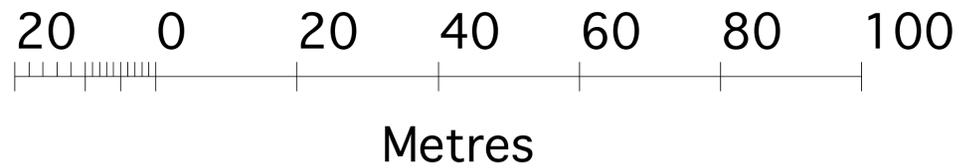


LOCATION PLAN

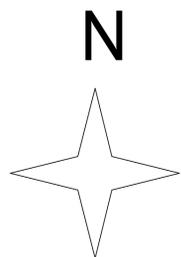

Notes:  
 (1) Figured dimensions only are to be used. The Contractor must verify all dimensions on site before commencing any work or making shop drawings.

No.	Revision	Drawn	Checked	Date

Drawing status  
**Planning**

**Foster  
 Wilson  
 Architects**

1 Parkway Place, London, N1 6JA  
 Tel: +44 (0)20 7274 8000  
 Fax: +44 (0)20 7274 8005  
 Email: info@fosterwilsonarchitects.com  
 www.fosterwilsonarchitects.com

Project <b>PHOENIX THEATRE</b> Charing Cross Road, London, WC2H 0JP	
Drawing title <b>LOCATION PLAN</b>	
Scale 1 : 500 @ A1 1 : 1000 @ A3	Date <b>March 2015</b>
Job no. <b>467-1</b>	Revision no. <b>00.01</b>