



AUDITORIUM EXTRACT PLAN 1.
PROPOSED NEW SEATS SHOWN IN RED

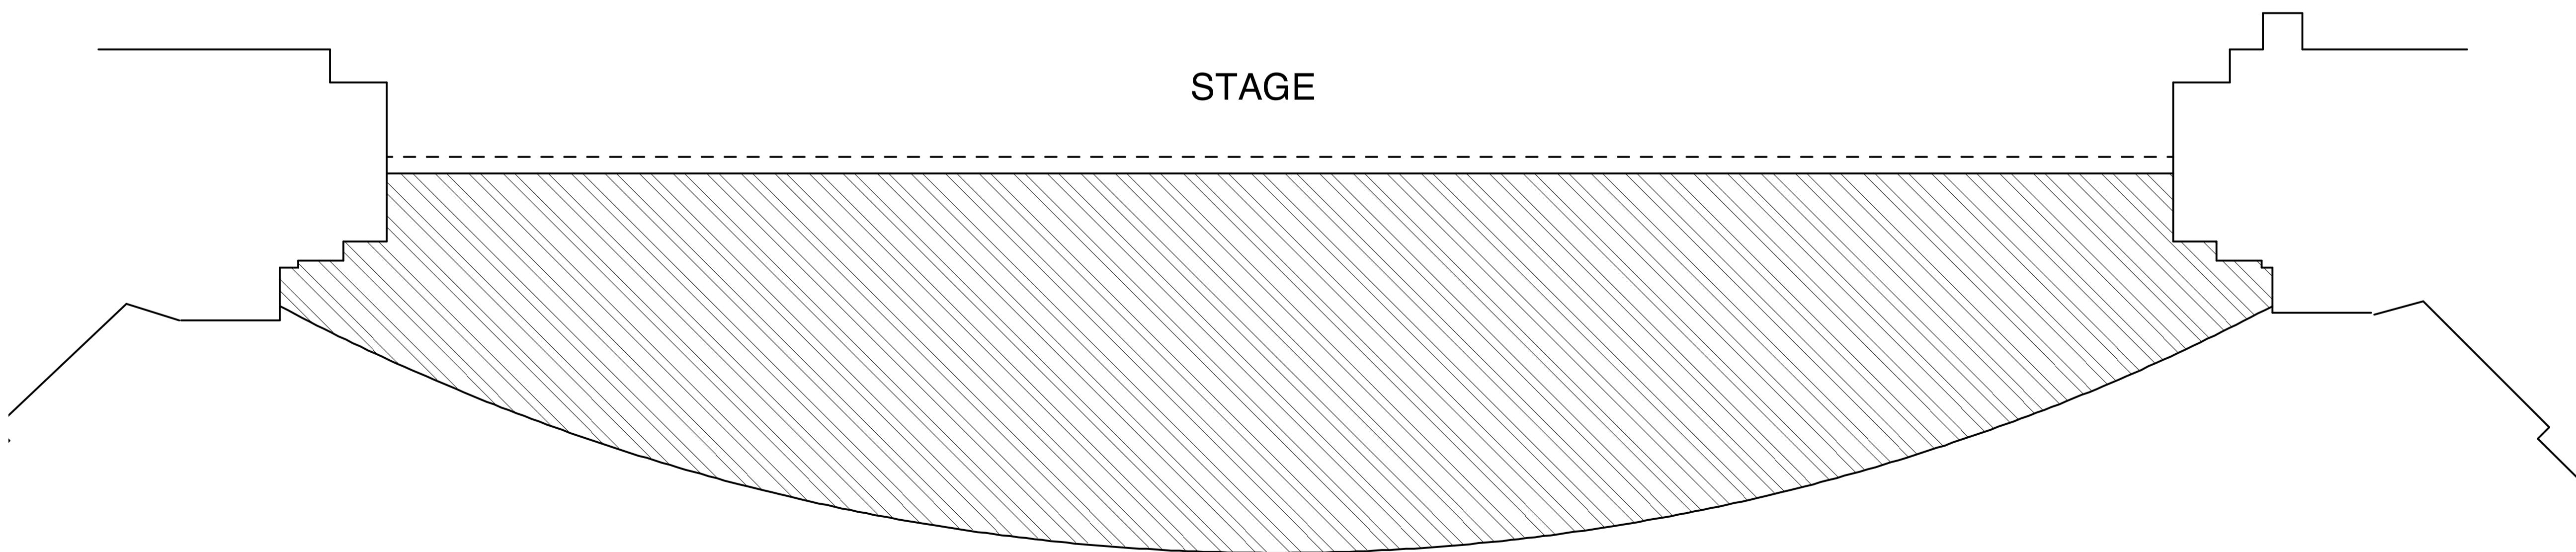

AUDITORIUM EXTRACT PLAN 2.
HATCHED AREA DENOTES STEEL
DECK INFILL TO ORCHESTRA PIT

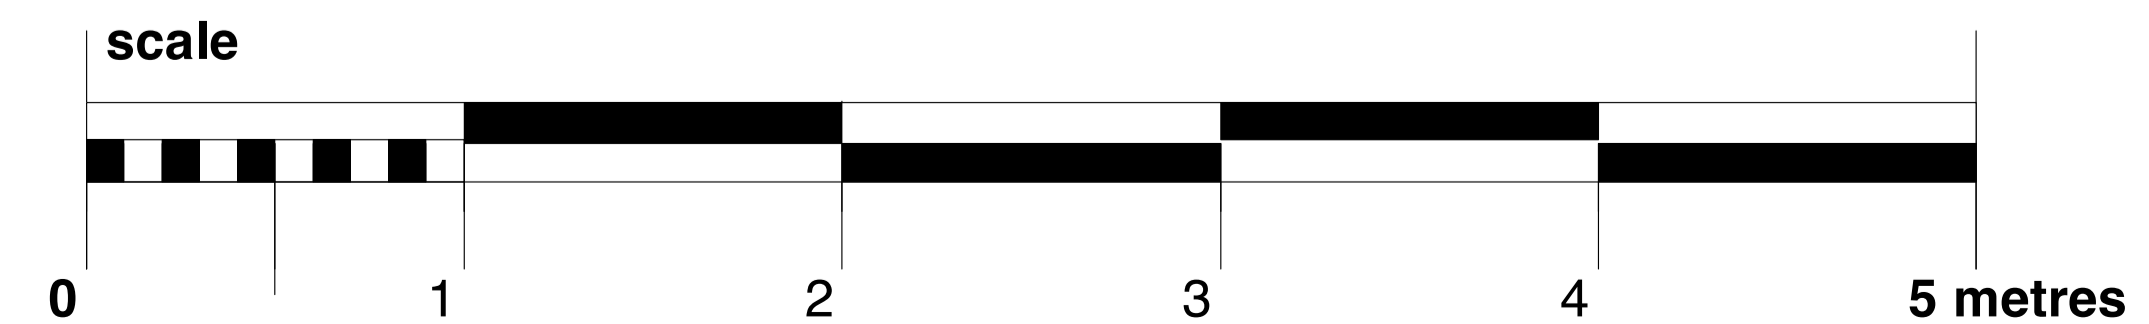

Notes:
(1) Figured dimensions only are to be used. The Contractor must verify all dimensions on site before commencing any work or making shop drawings.

No.	Revision	Drawn	Checked	Date
...

Drawing status
PLANNING

**Foster
Wilson
Architects**

Phoenix Theatre, London, UK, USA
 Telephone: +44 (0)20 7348 4335
 Fax: +44 (0)20 7348 8805
 Web: www.fosterwilsonarchitects.com

Project PHOENIX THEATRE Charing Cross Road, London, WC2H 0JP		Date February 2013
Drawing title Orchestra Pit Rail Removal Proposed Plans		
Scale 1 : 10 & 1:20 @ A1 1 : 20 & 1:40 @ A3	Job no. 467-1	Revision Drawing no. 02 / 01