



EXISTING CROSS SECTION AA

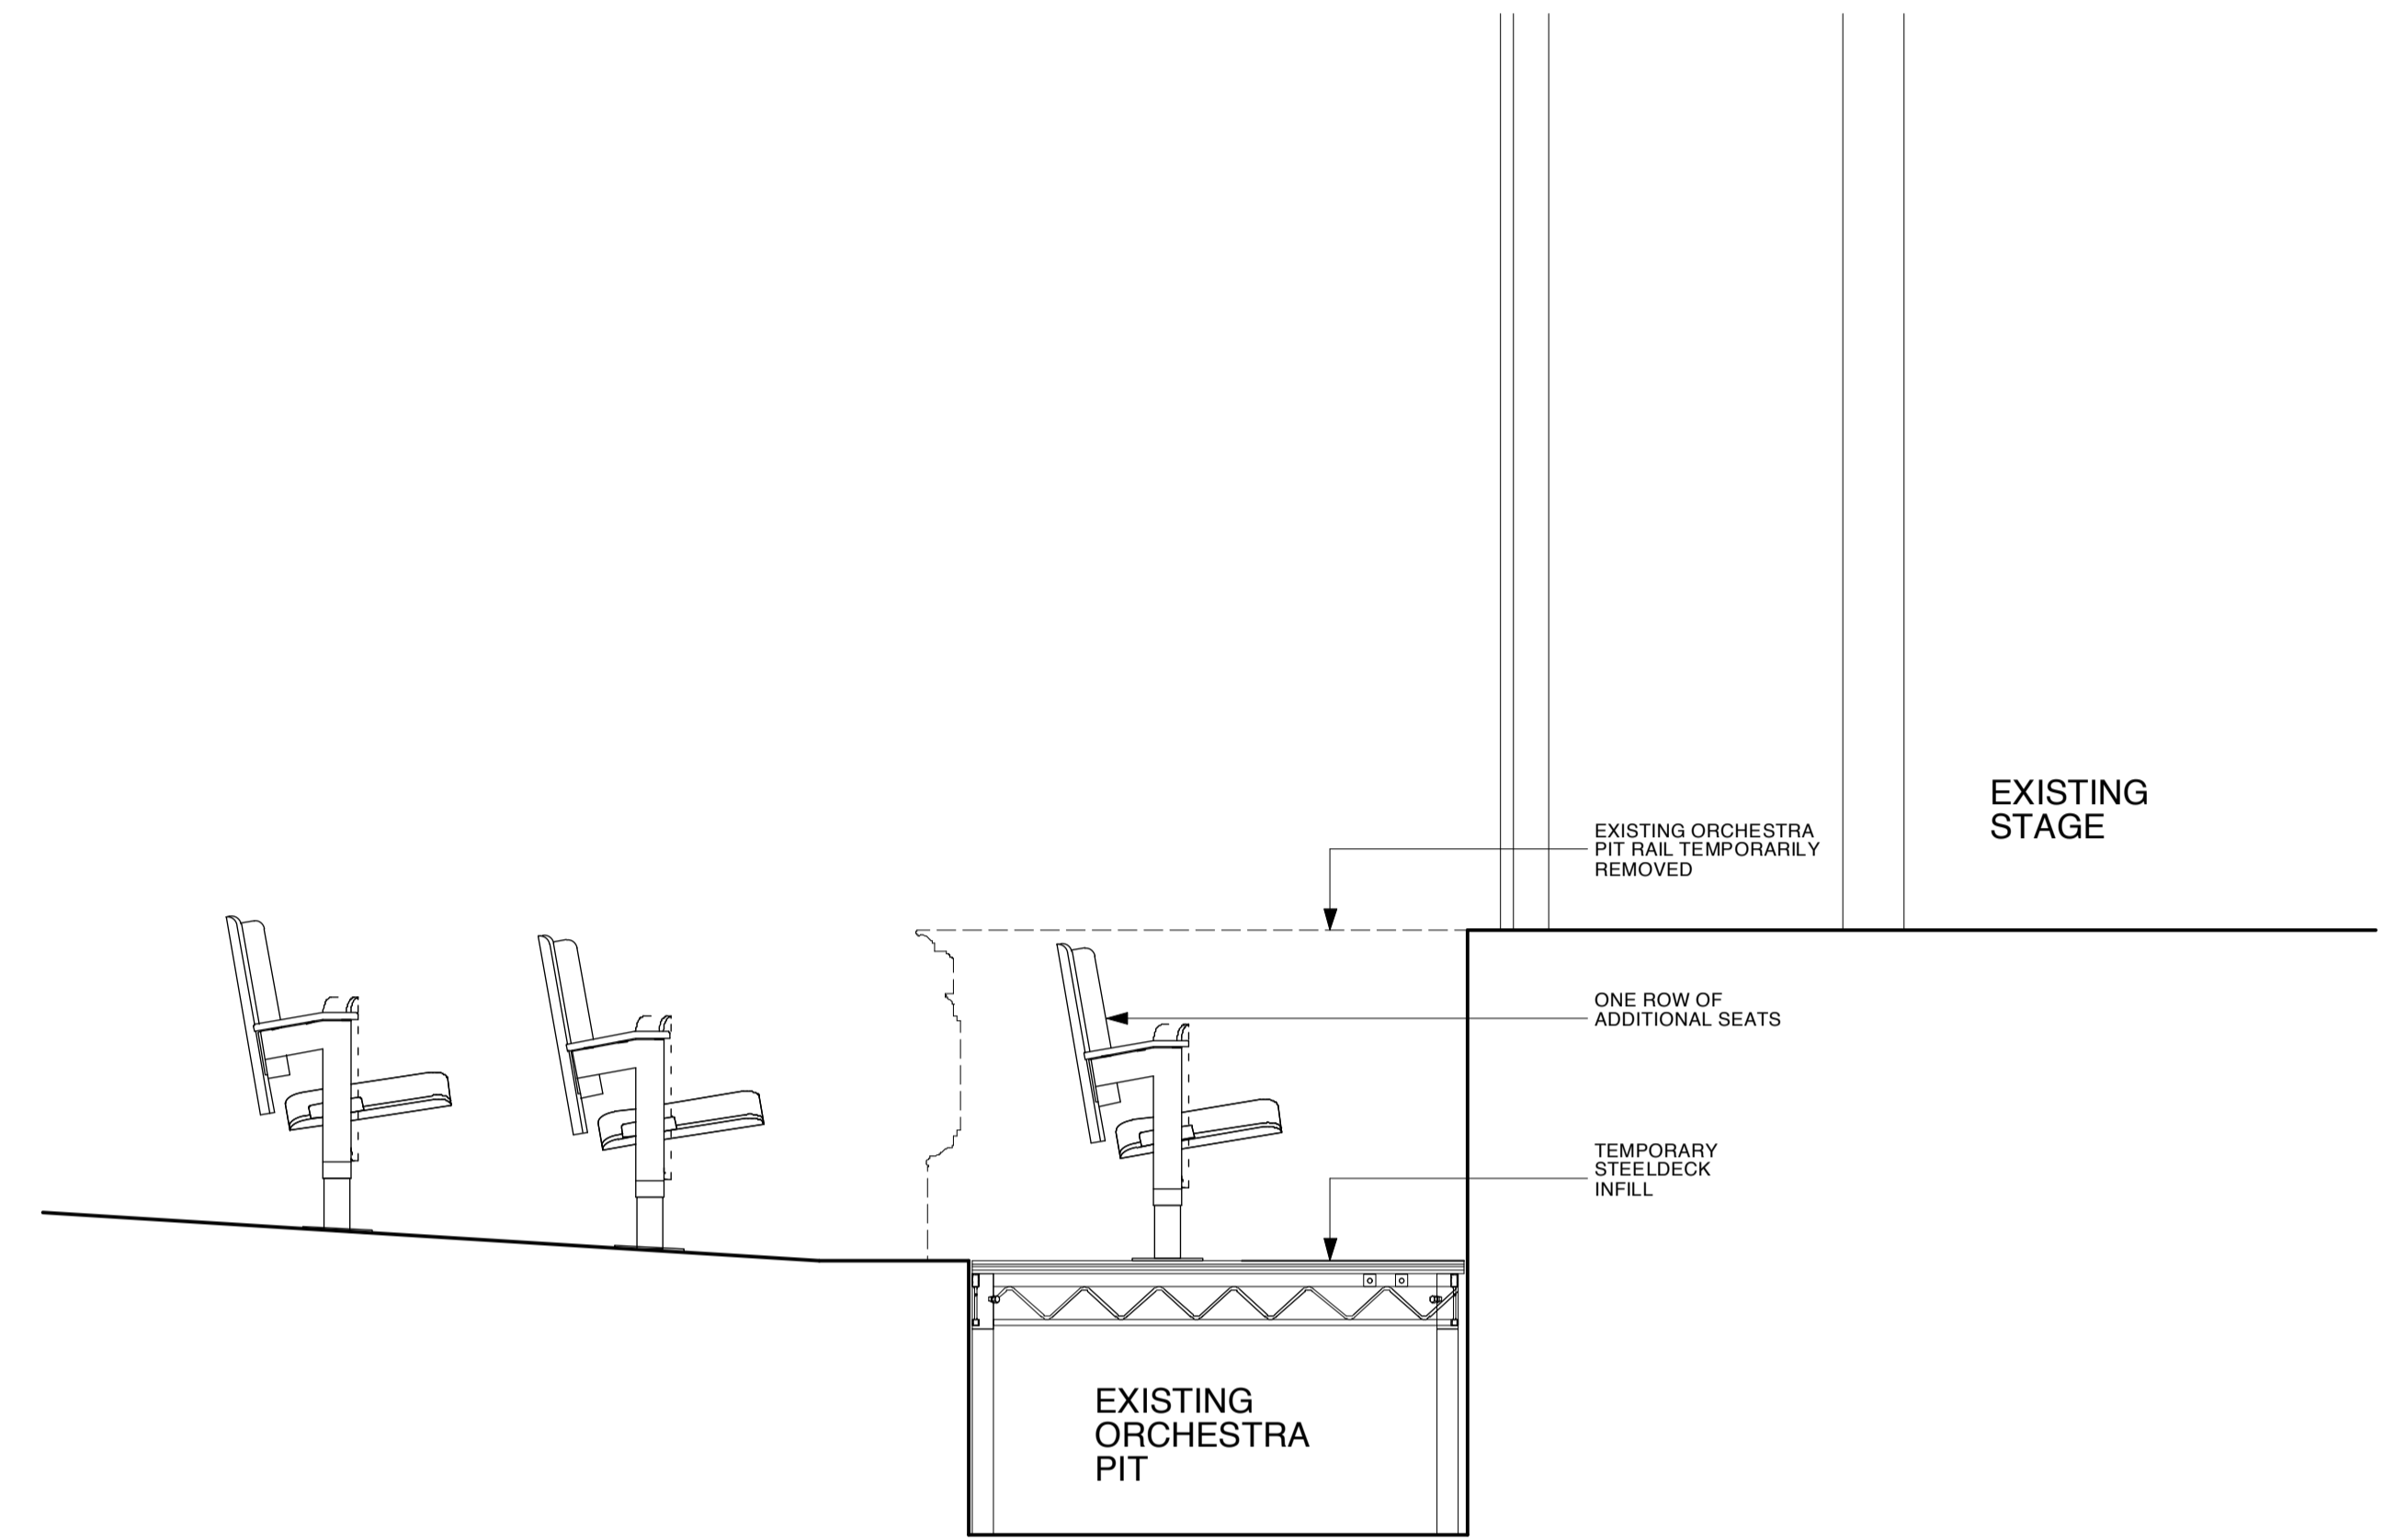

PROPOSED CROSS SECTION AA

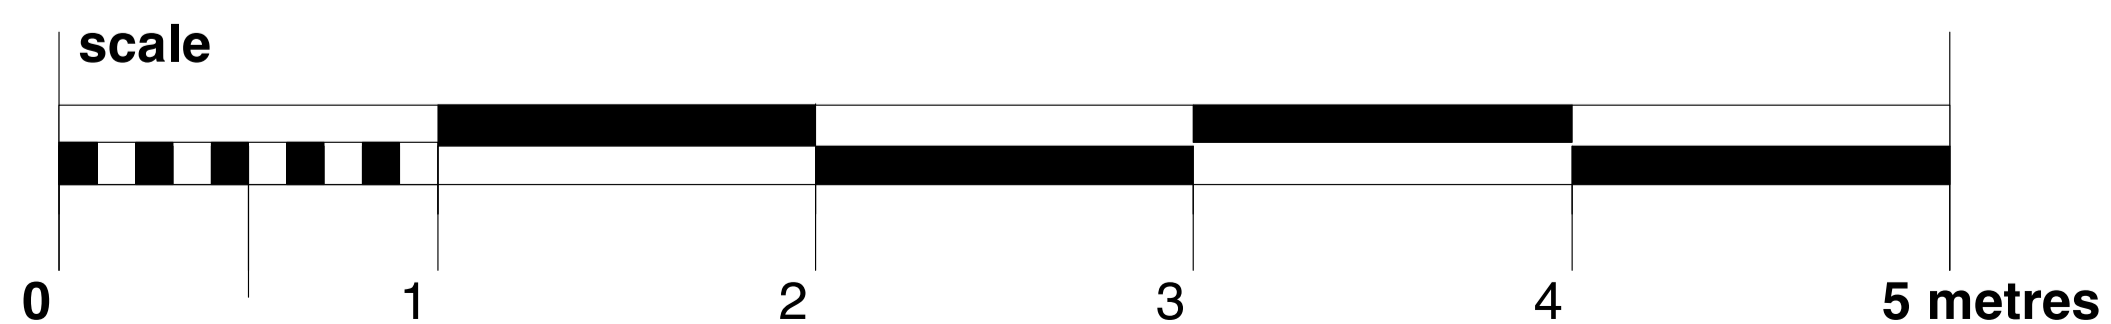

Notes :  
(1) Figured dimensions only are to be used. The Contractor must verify all dimensions on site before commencing any work or making shop drawings.

No.	Revision	Drawn	Checked	Date
...	...	...	...	...

Drawing status  
LISTED BUILDING CONSENT

**Foster  
Wilson  
Architects**

1 Parkway Place, London, N1 6QA  
Tel: +44 (0)20 7625 1135  
Fax: +44 (0)20 7625 1135  
Email: info@fosterwilsonarchitects.com  
Web: www.fosterwilsonarchitects.com

Project PHOENIX THEATRE Charing Cross Road, London, WC2H 0JP		
Drawing title Orchestra Pit Rail Removal Existing & Proposed Section		
Scale 1:20 @ A1 1:40 @ A3	Date April 2013	
Job no. 467-1	Drawing no. 02 / 02	Revision .