




ORCHESTRA PIT RAIL PLAN
1:20

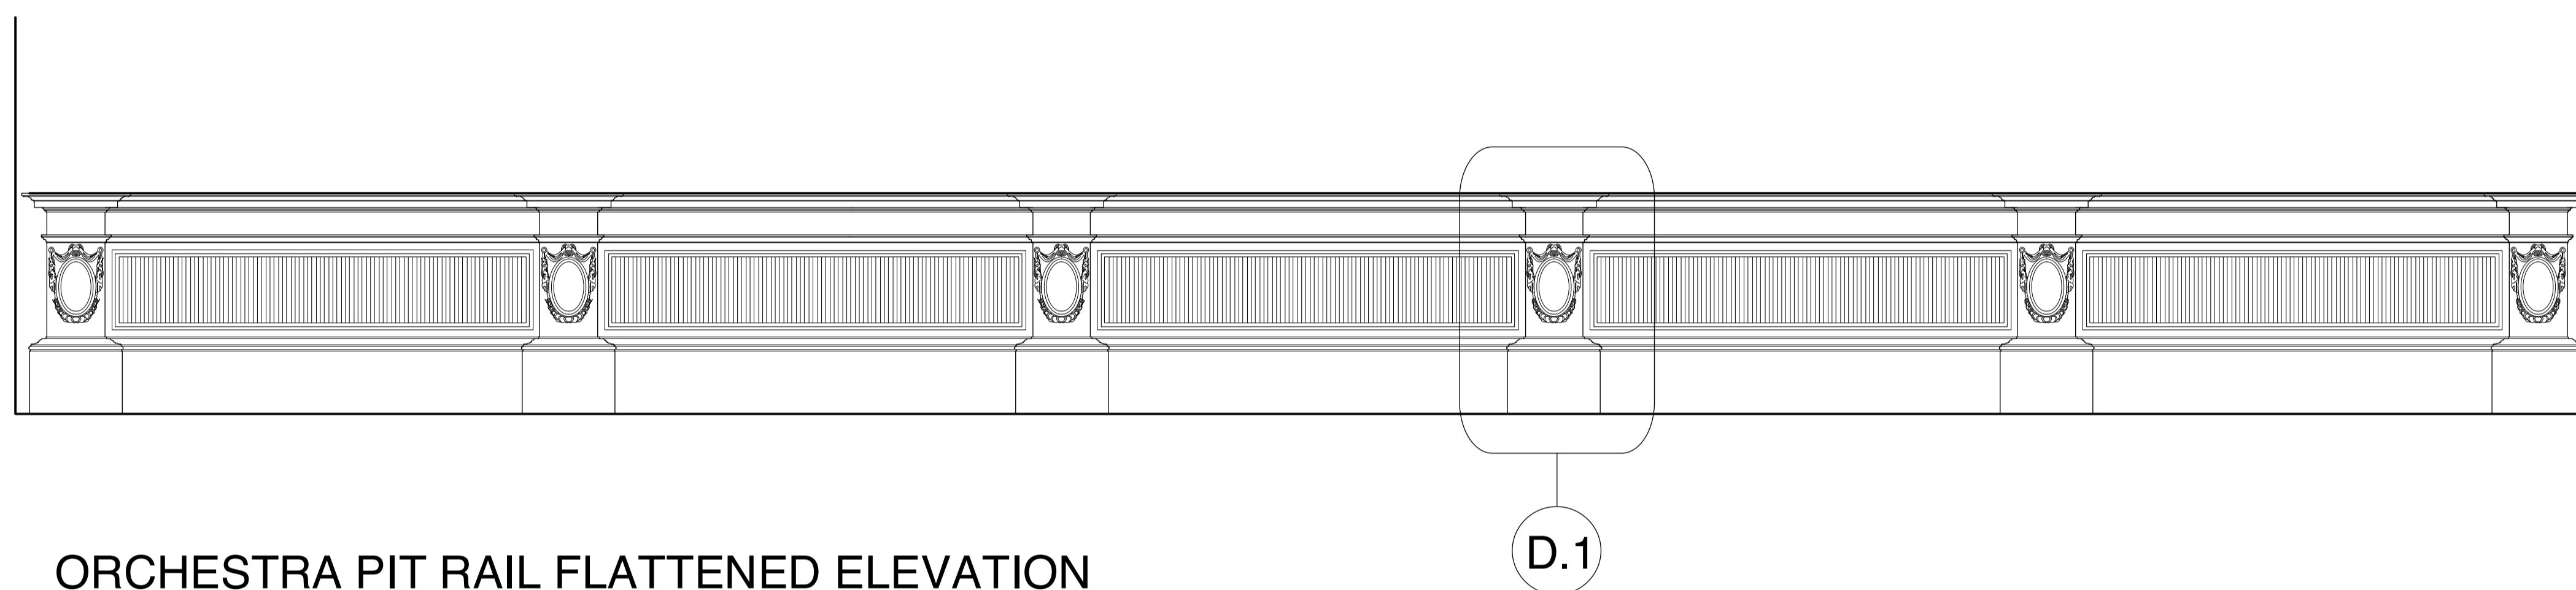


ORCHESTRA PIT RAIL FLATTENED ELEVATION
1:20

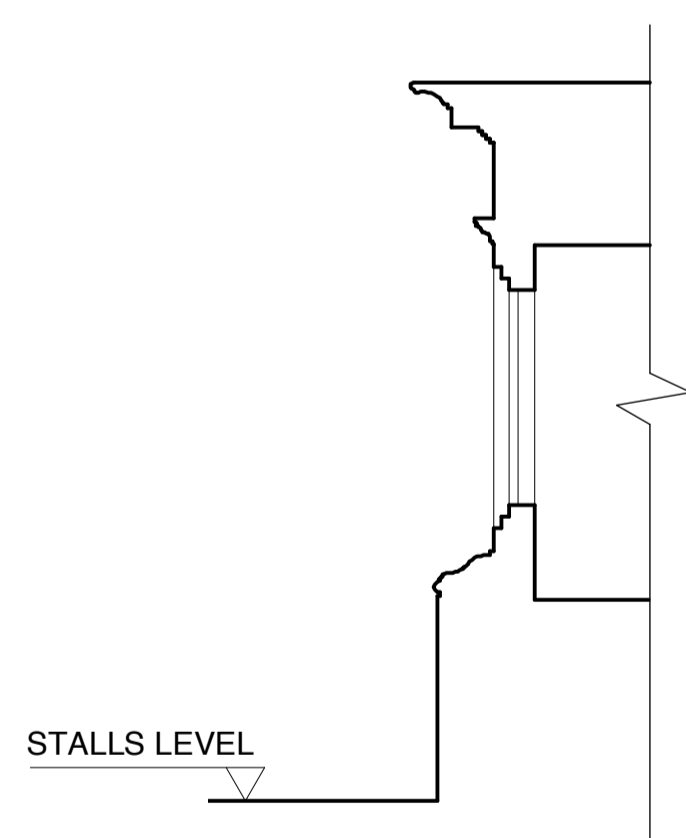

ORCHESTRA PIT RAIL
SECTION AA / 1:10

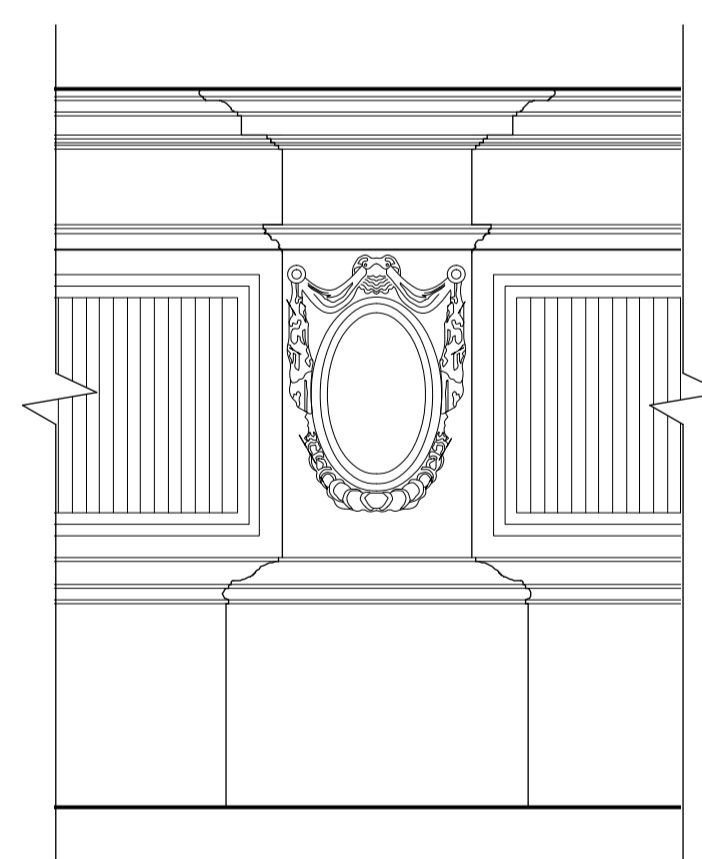

ORCHESTRA PIT RAIL
ELEVATION DETAIL .1 / 1:10

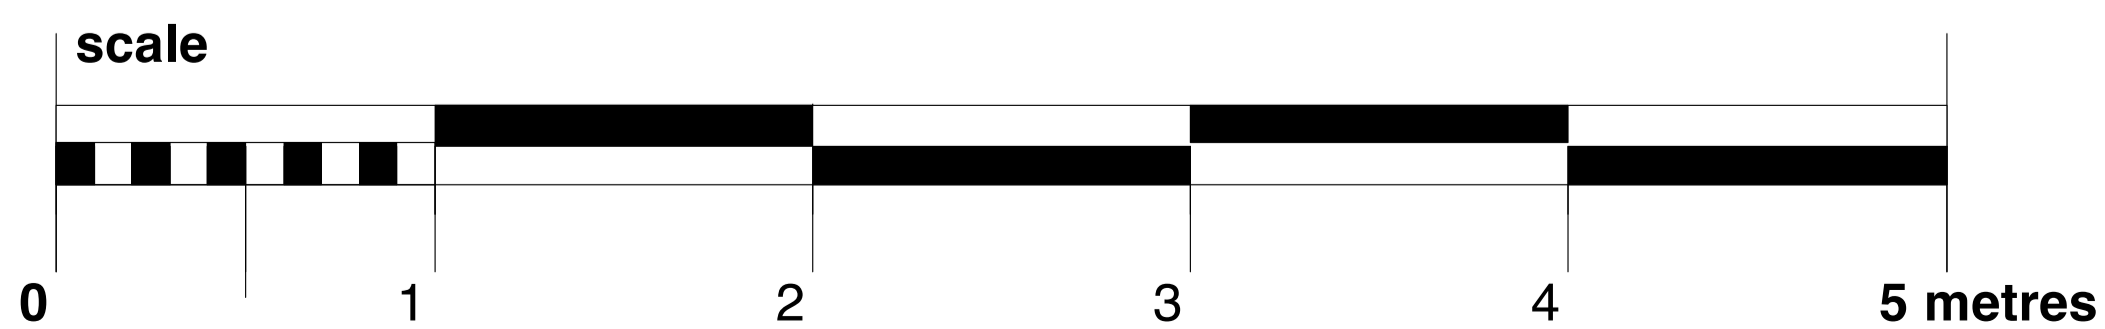

Notes:
(1) Figured dimensions only are to be used. The Contractor must verify all dimensions on site before commencing any work or making shop drawings.

No.	Revision	Drawn	Checked	Date
...

Drawing status
PLANNING

Foster
Wilson
Architects

1 Purvey Place, London, SE 01A
 Tel: 020 7220 1115
 Fax: 020 7220 2000
 Email: info@fosterwilson.com
 Web: www.fosterwilson.com

Project PHOENIX THEATRE Charing Cross Road, London, WC2H 0JP	
Drawing title Existing Orchestra Pit Rail Plan, Elevation & Section	
Scale 1 : 10 & 1:20 @ A1 1 : 20 & 1:40 @ A3	Date February 2013
Job no. 467-1	Drawing no. 00 / 03
Revision .	