





VADNIE BISH HOUSE

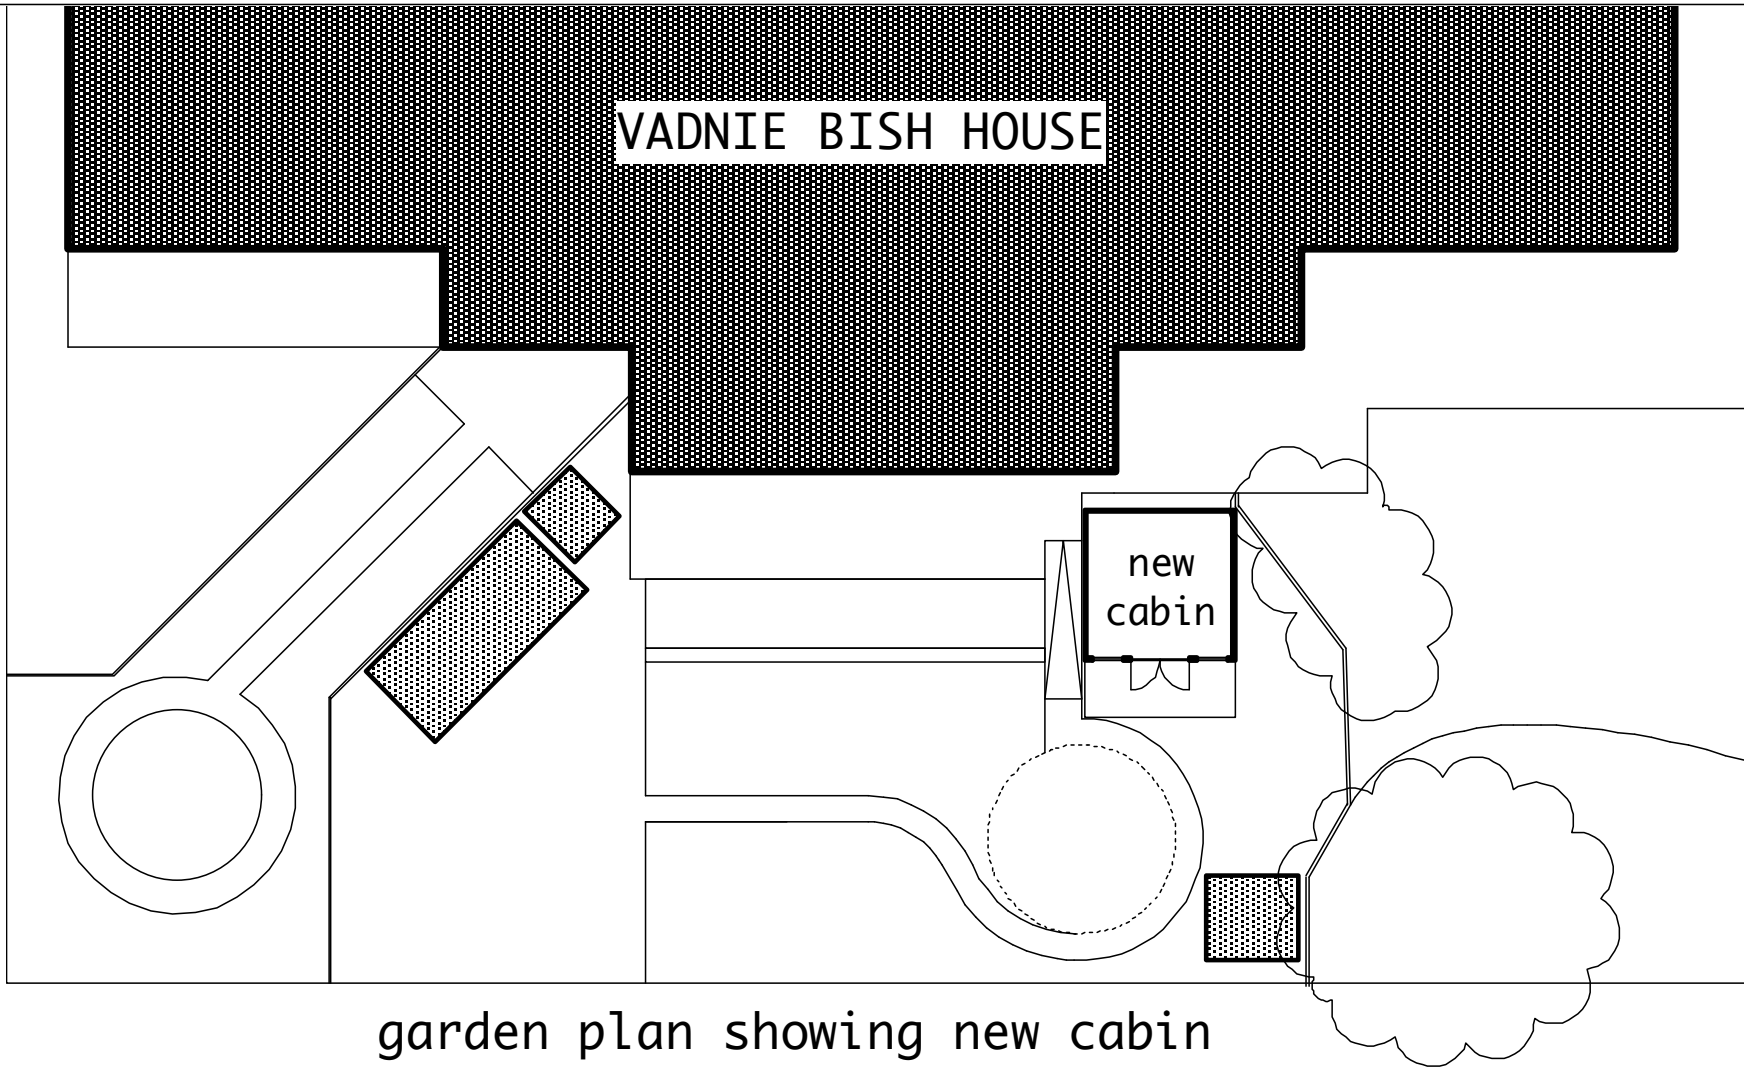

garden plan showing new cabin

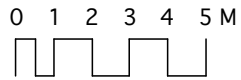

Tom Young Architects own copyright for this drawing		DISCIPLINE A = architectural S = structural M = mechanical E = electrical	<b>TOM YOUNG ARCHITECTS</b> 19 Bassett St London NW5 4PG 020 7482 6150 07765 378 502 tom@tomyoungarchitects.co.uk			
PROJECT TITLE	QCCA Caversham Nursery					
JOB NUMBER	1409	SERIES 0 cover sheet 1 site, roof, floor plans 2 elevations 3 sections 4 enlarged plans, elevations & sections 5 details 6 schedules	proposed garden plan			
SCALE	1:200@A4		discipline	series	sheet	rev
DATE	27/3/15		A	01	05	
ISSUE	planner					
CAD-FILE	1409-AD.mcd					