


revision	date	author	revision notes
-	??.??.??	??	??
-	??.??.??	??	SKB13

buildingsyste
ARCHITECTURAL ALUMINIUM SOLUTION

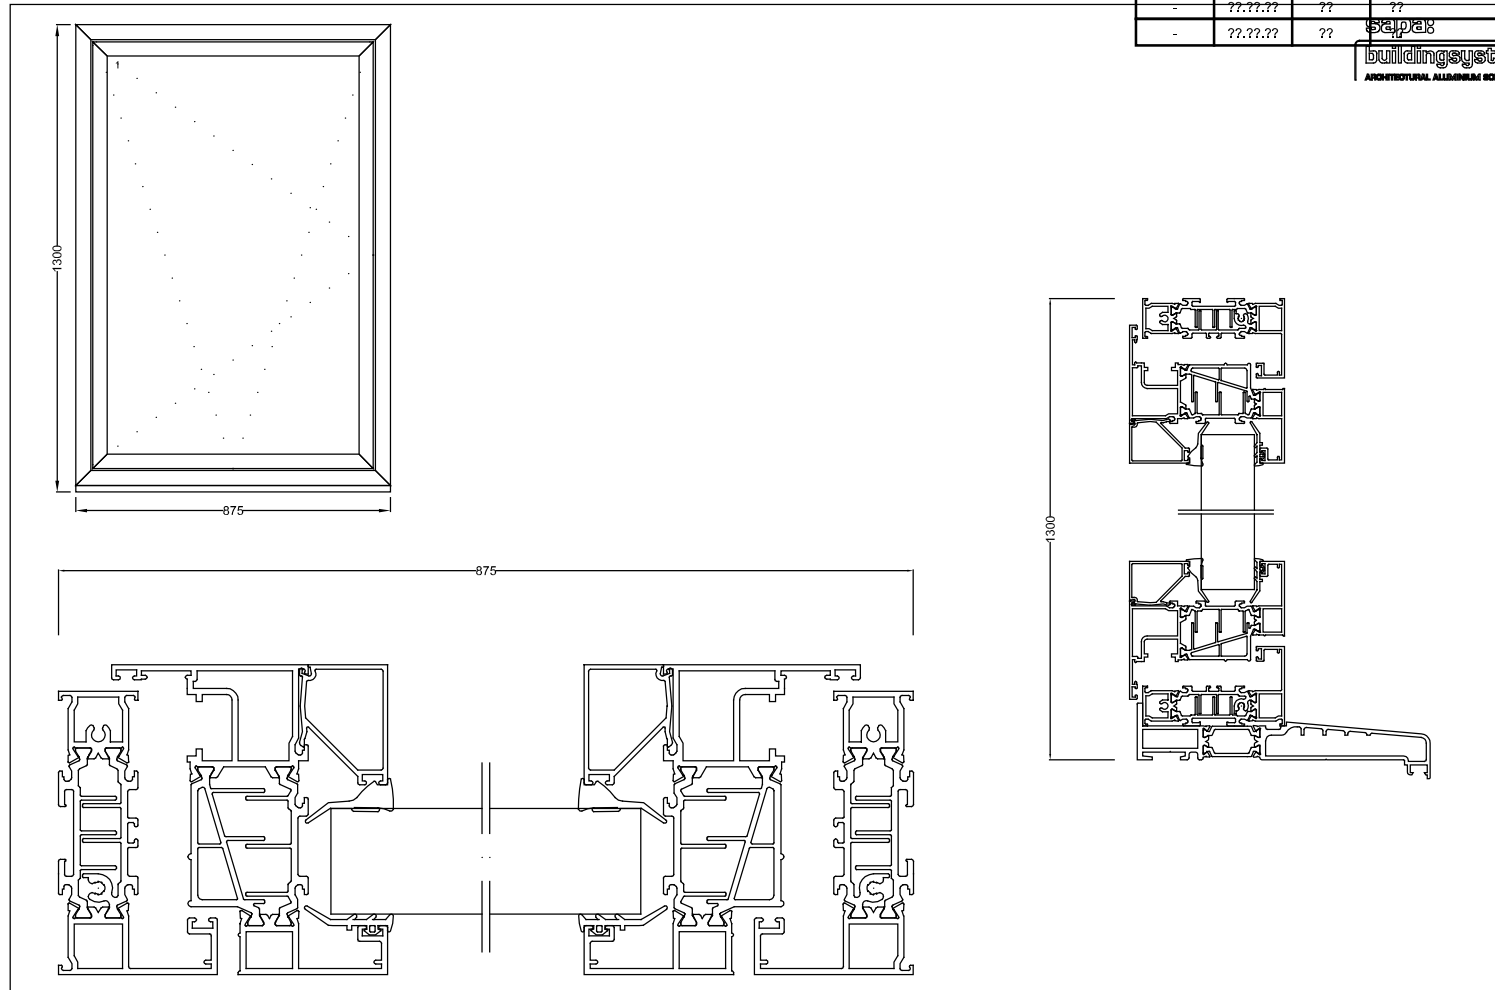

STATUS **PLANNING**

DO NOT SCALE FROM THIS DRAWING : Verify all dimensions on site

PKS architects	project 3 Belsize Place		
	title B13 Tilt/turn		
	scale 1:5 @ A4	author ??	dwg no. 807-skB13
	date ??.??.??	job no. 807	rev. -