


revision	date	author	revision notes
-	??.??.??	??	??
-	??.??.??	??	??

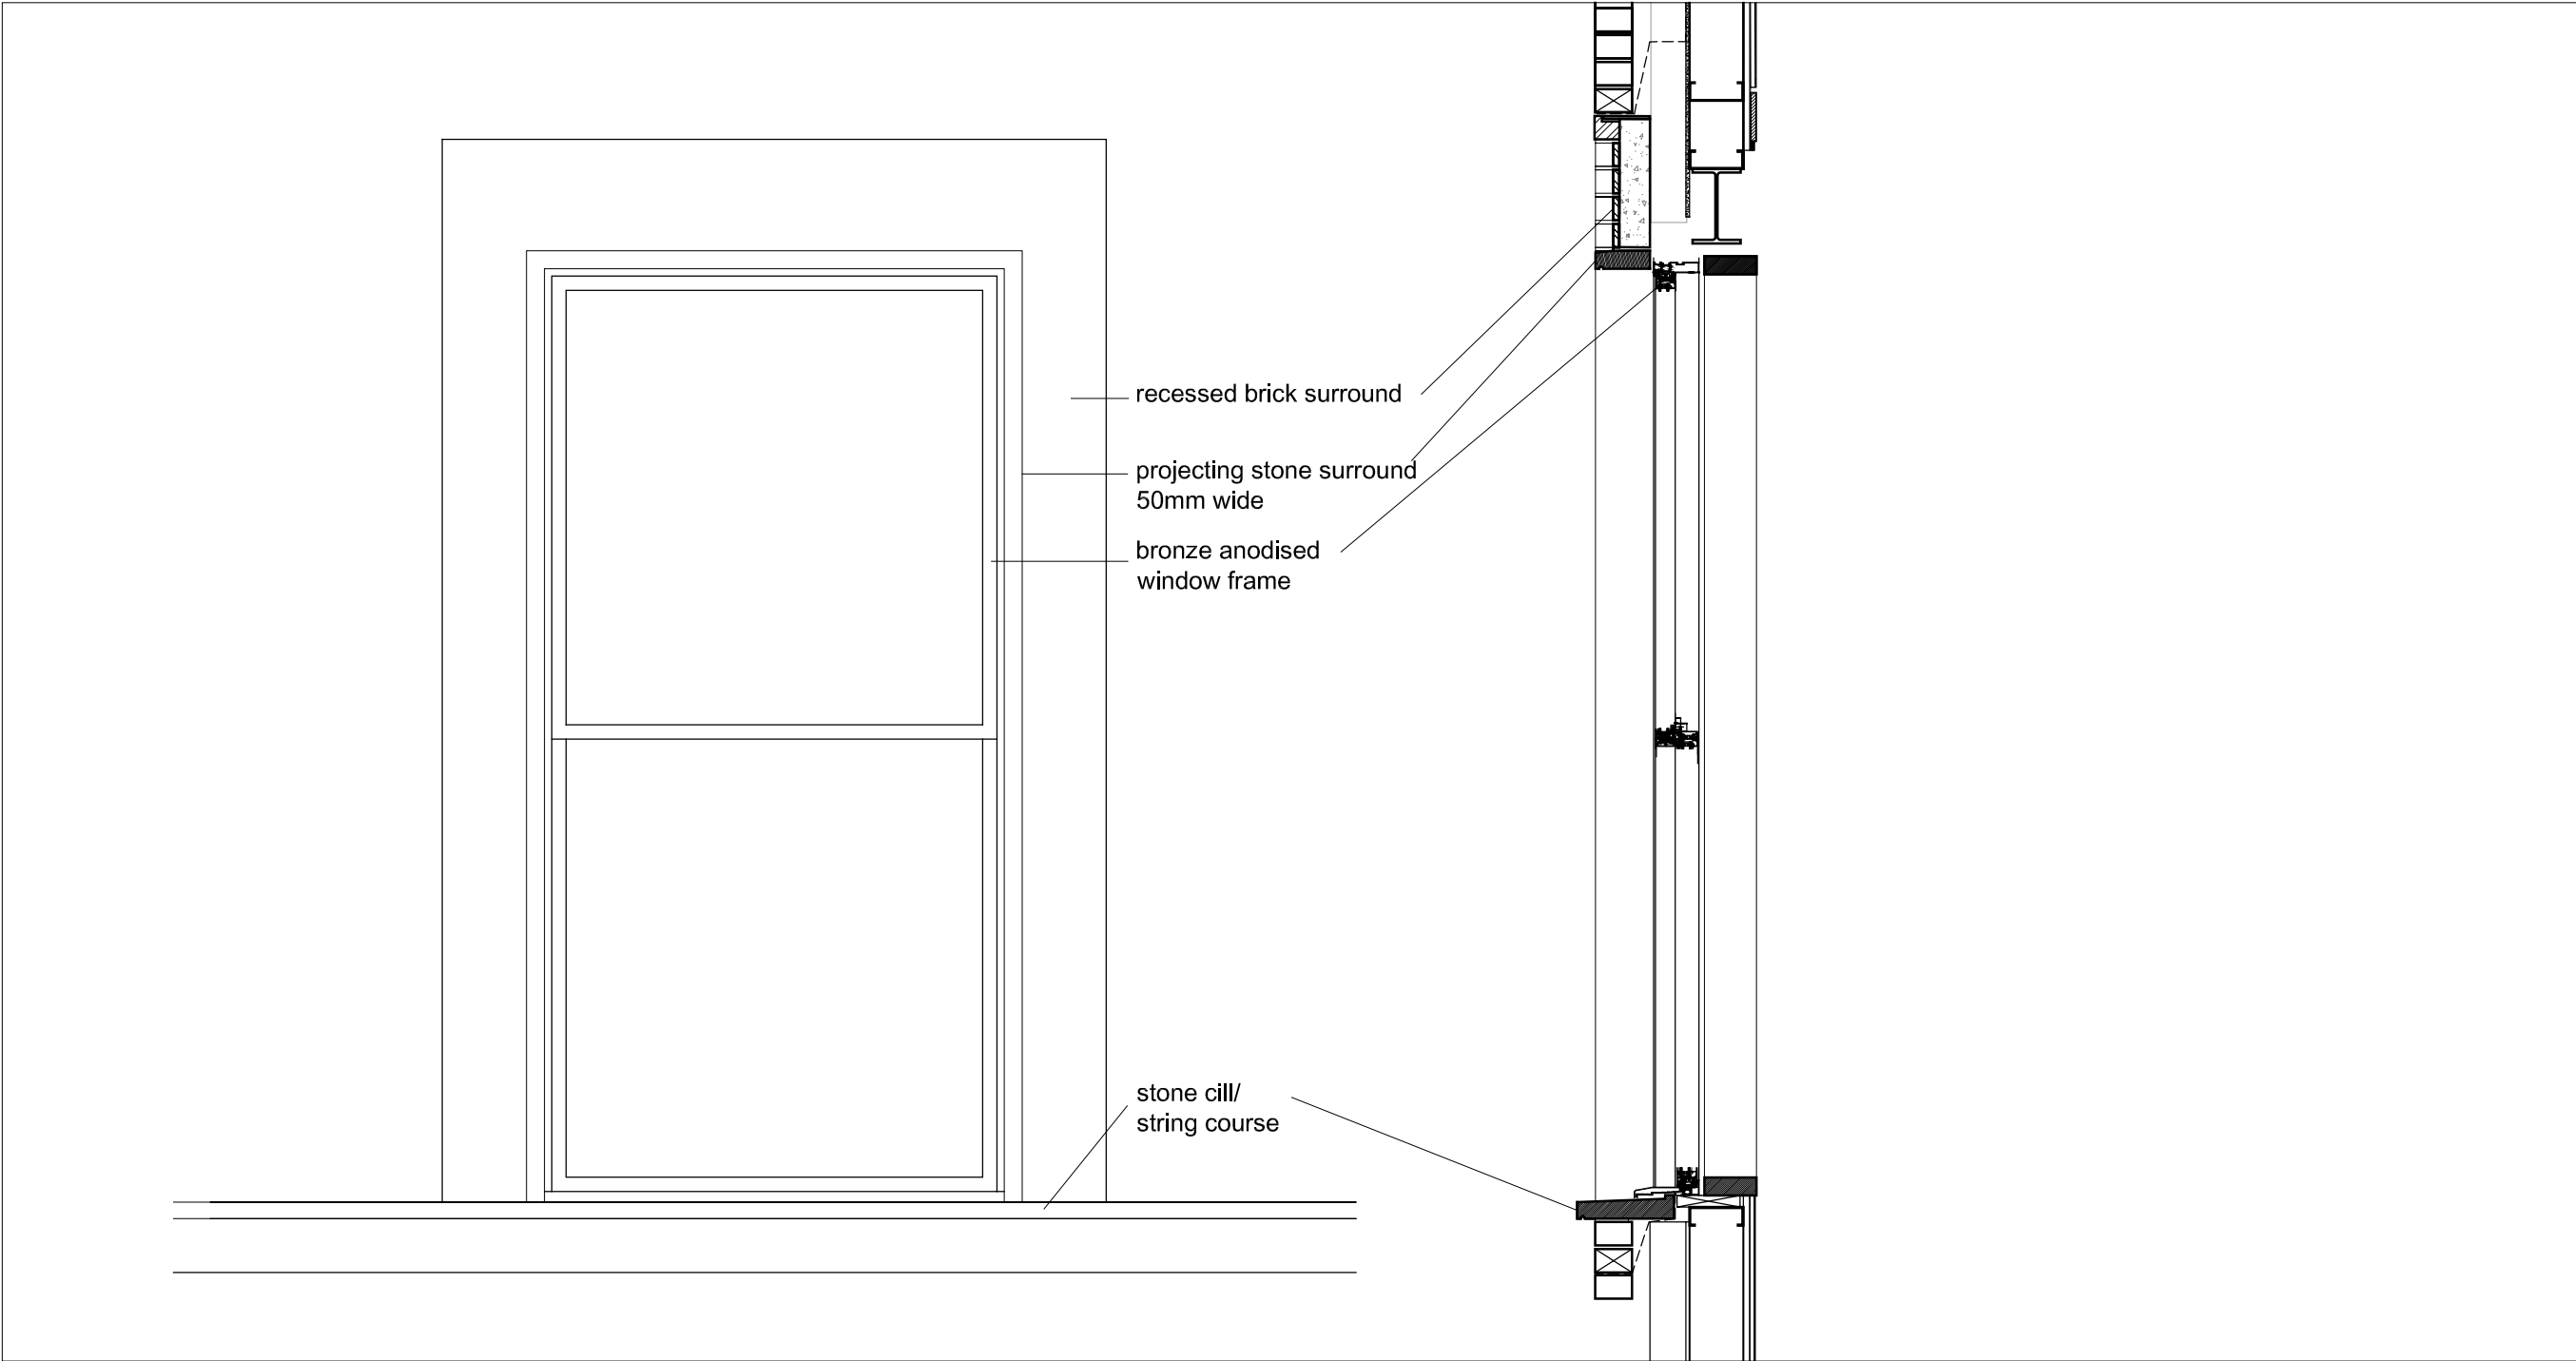

PLANNING

DO NOT SCALE FROM THIS DRAWING : Verify all dimensions on site

P K S architects				project 3 Belsize Place	
title VS600 sash window profiles and stone surrounds				scale 1:20 @ A3	author ??
date ??.??.??				job no. ???	807 -skB14
				rev.	-