



**EXISTING SHOPFRONT SECTION**  
SCALE: 1:20

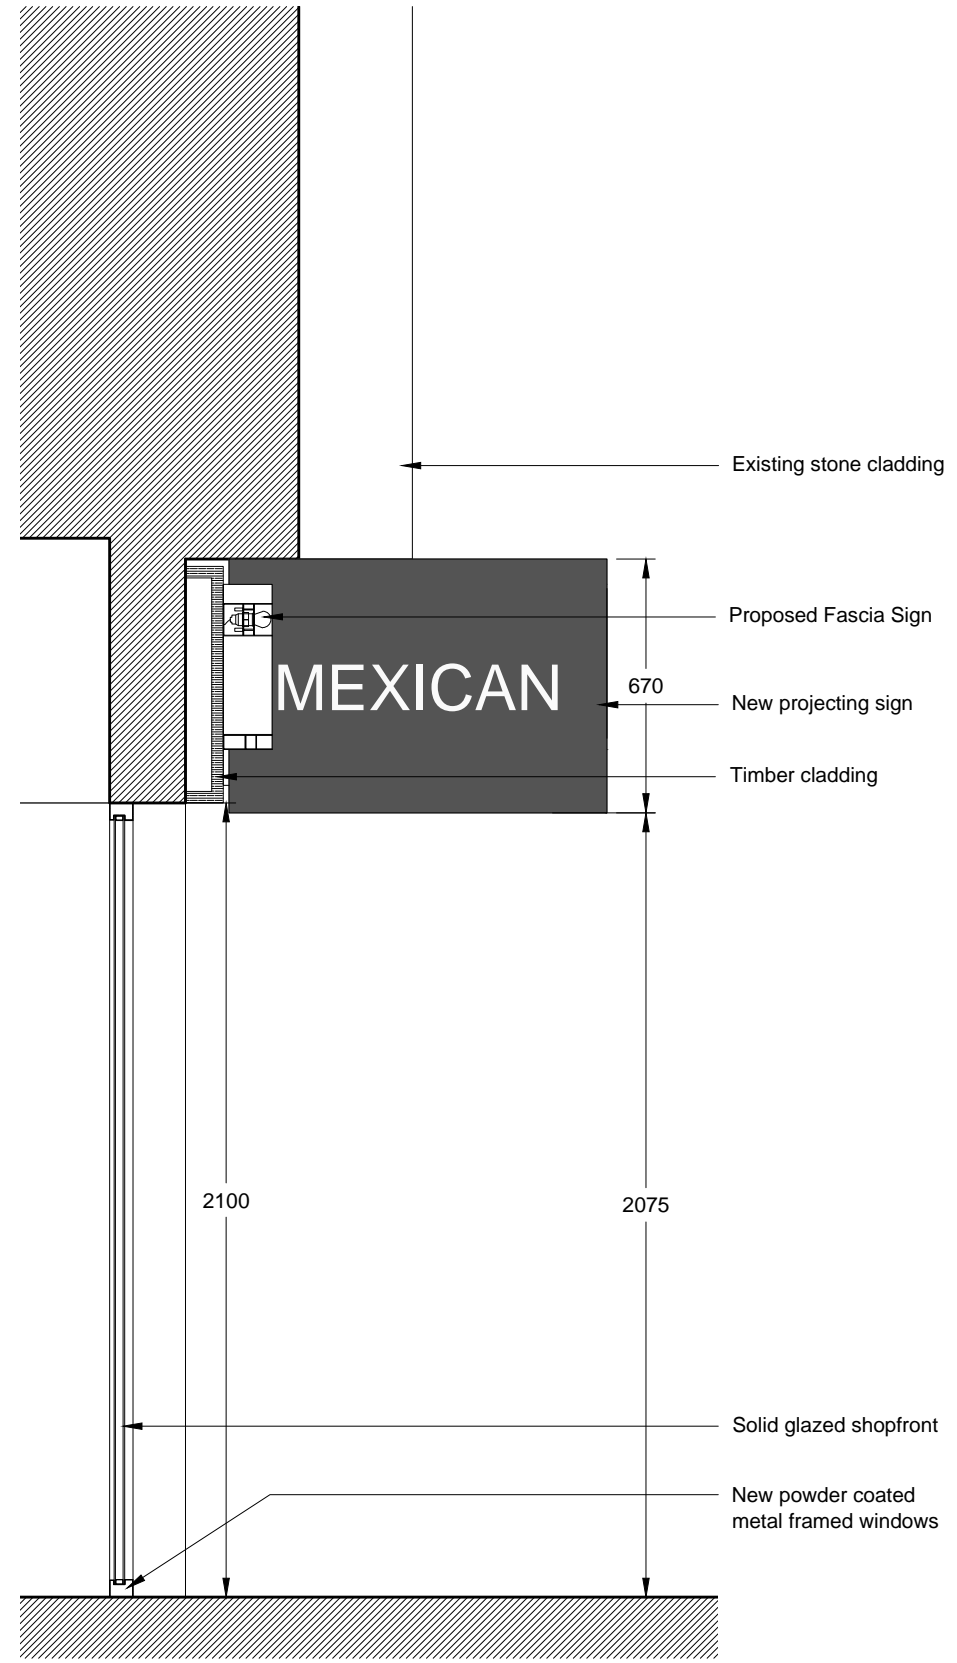

**PROPOSED SHOPFRONT SECTION**  
SCALE: 1:20

**FOR CONSTRUCTION**

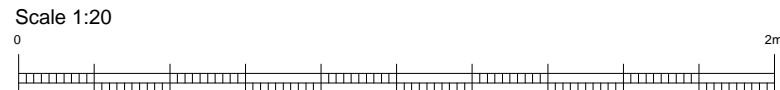

REV	DATE	NOTES
A	23.03.15	First Issue

INT	Project title	Scale @ A3
MG	Chilango Leather Lane	1:20
	Drawing title	Drawn
	Existing and Proposed Shopfront Sections	MG
		Checked
		BMA
	Drawing no.	
	12036_GA_014_REV A	