


EXISTING ELEVATION  
SCALE: 1:50




EXISTING STREET VIEW

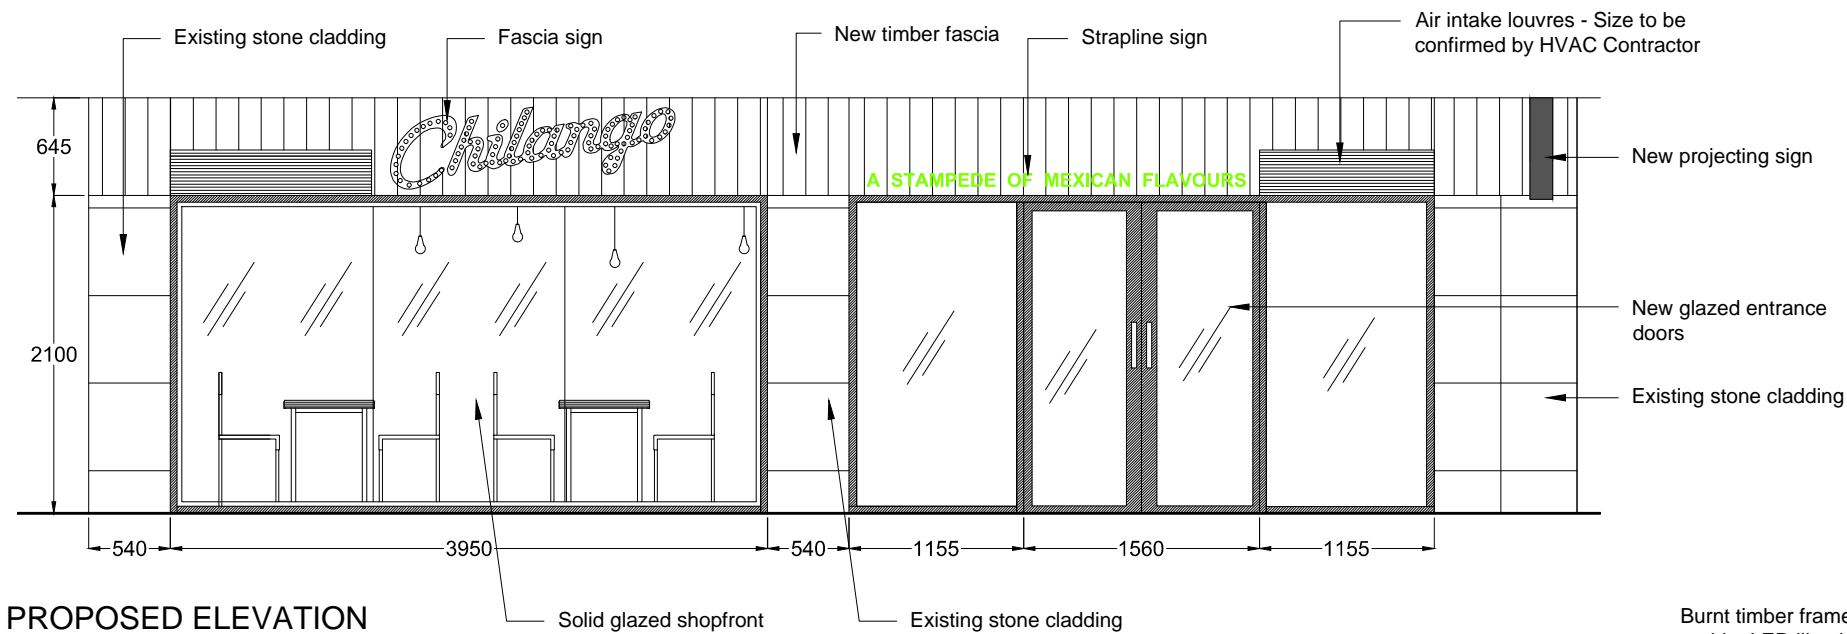


PROPOSED ELEVATION  
SCALE: 1:50




PROPOSED STRAPLINE SIGN  
SCALE 1:20

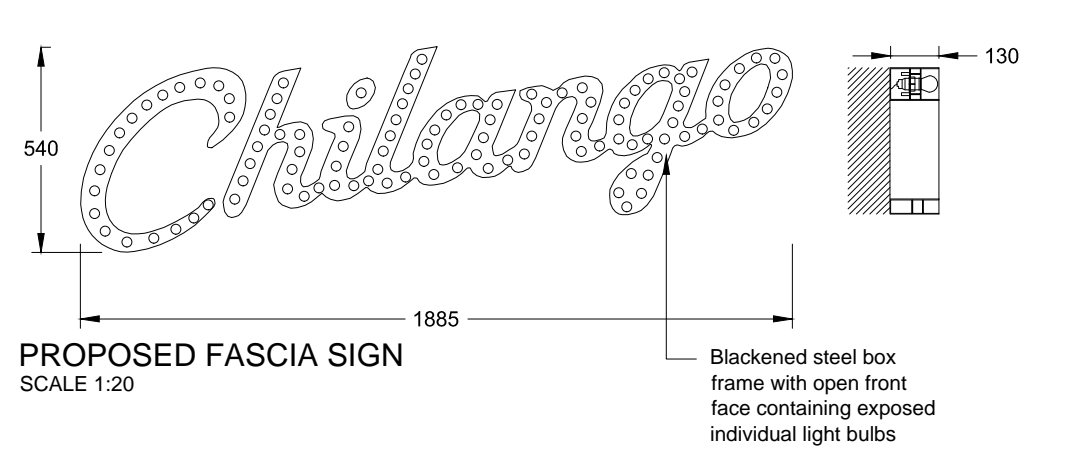

PROPOSED FASCIA SIGN  
SCALE 1:20

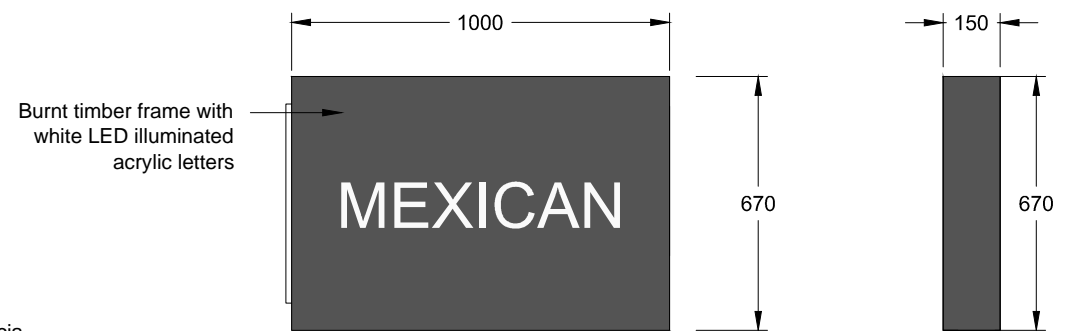

PROPOSED PROJECTING SIGN  
SCALE 1:20

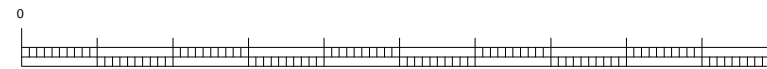

REV	DATE	NOTES
A	15.08.13	Construction Issue
B	23.08.13	Revised Construction Issue
C	17.10.13	Final Construction Issue
D	13.02.15	Revised following comments from planners
E	20.02.15	Revised following comments from planning consultants
F	27.02.15	Revisions as advised by Planning Consultant
G	23.03.15	Fascia Sign Section added

INT	Project title	Scale @ A3
GH	Chilango Leather Lane	1:50
DC		1:20
MG		
GH	Drawing title	Drawn
GH	Existing and Proposed Plans	MG
GH		Checked
MG		BMA
GH	Drawing no.	
MG	12036_GA_006_REV G	