

Legend of Materials:

Walls:

- 1. Facing brickwork to match existing.
- 2. Concrete coping.

Roof:

- 3. Flat felted roof..

Windows:

- 4. White timber windows to match existing.

Roof Lights

- 5. Grey aluminium roof windows.


Drainage:

- 6. UPVC Gutter and downpipe (black) to match existing.

1 —


2 —

3 —

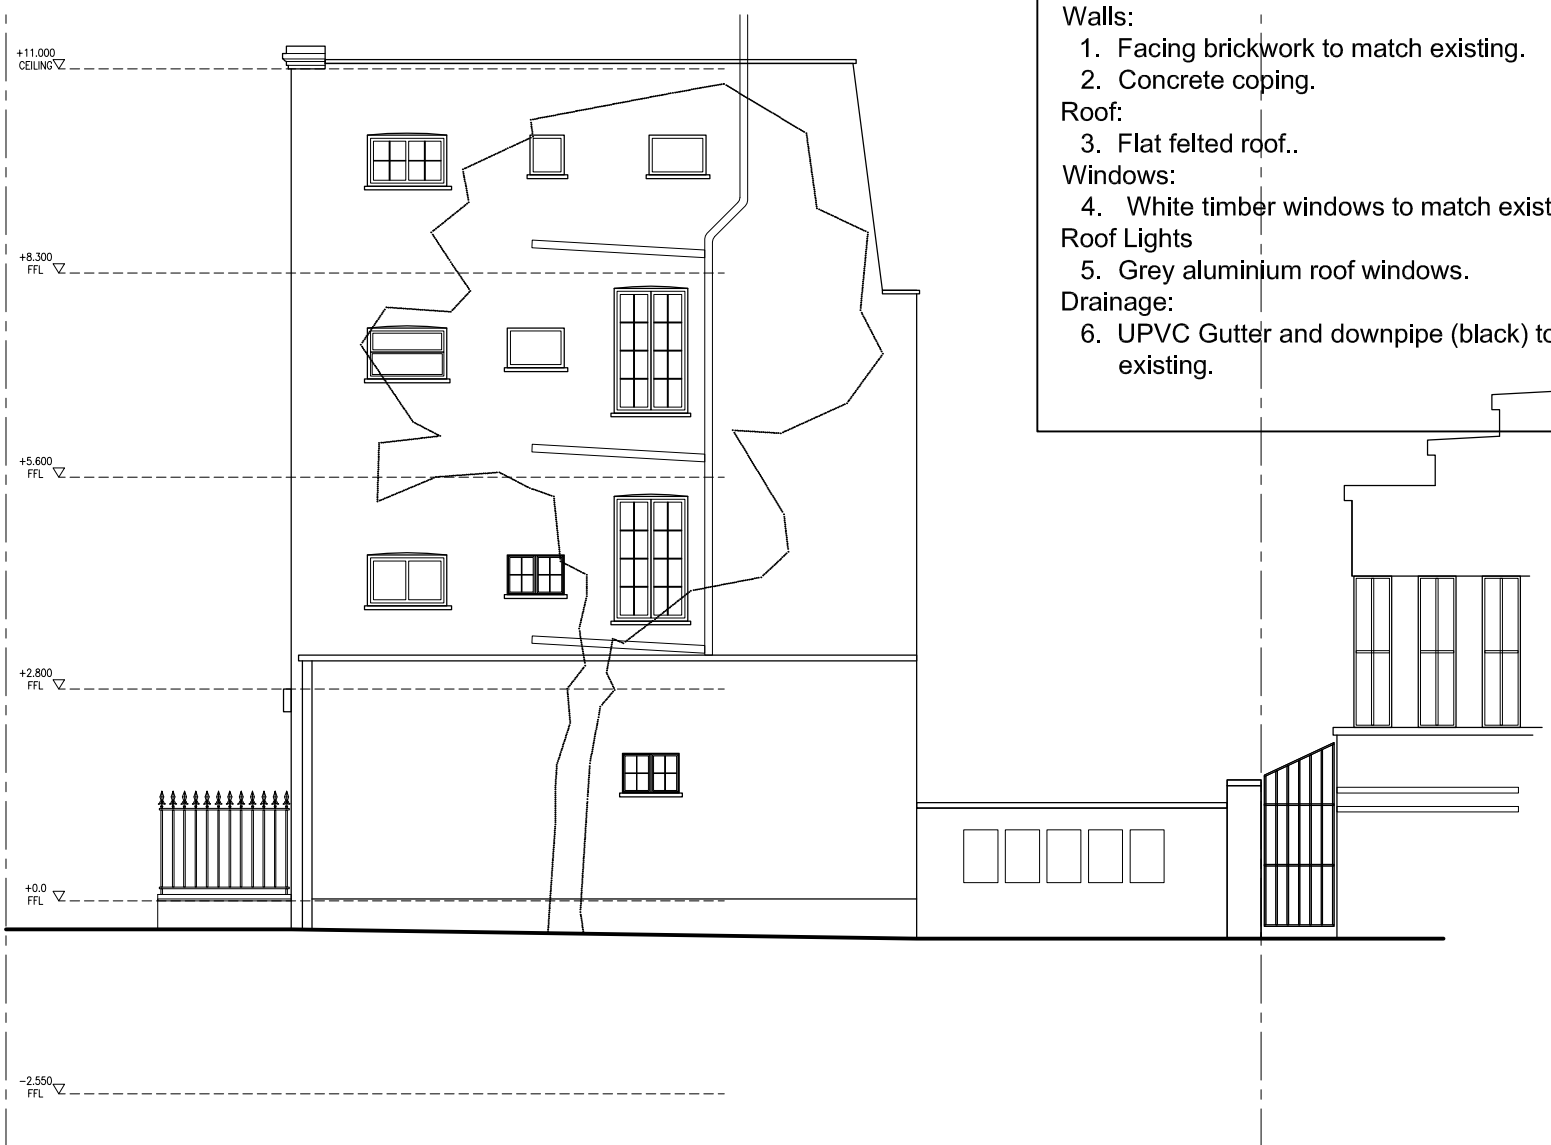

3A EXISTING SIDE ELEVATION


SCALE 1:100

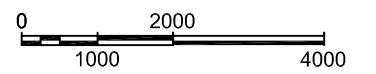

4 —


5 —


6 —

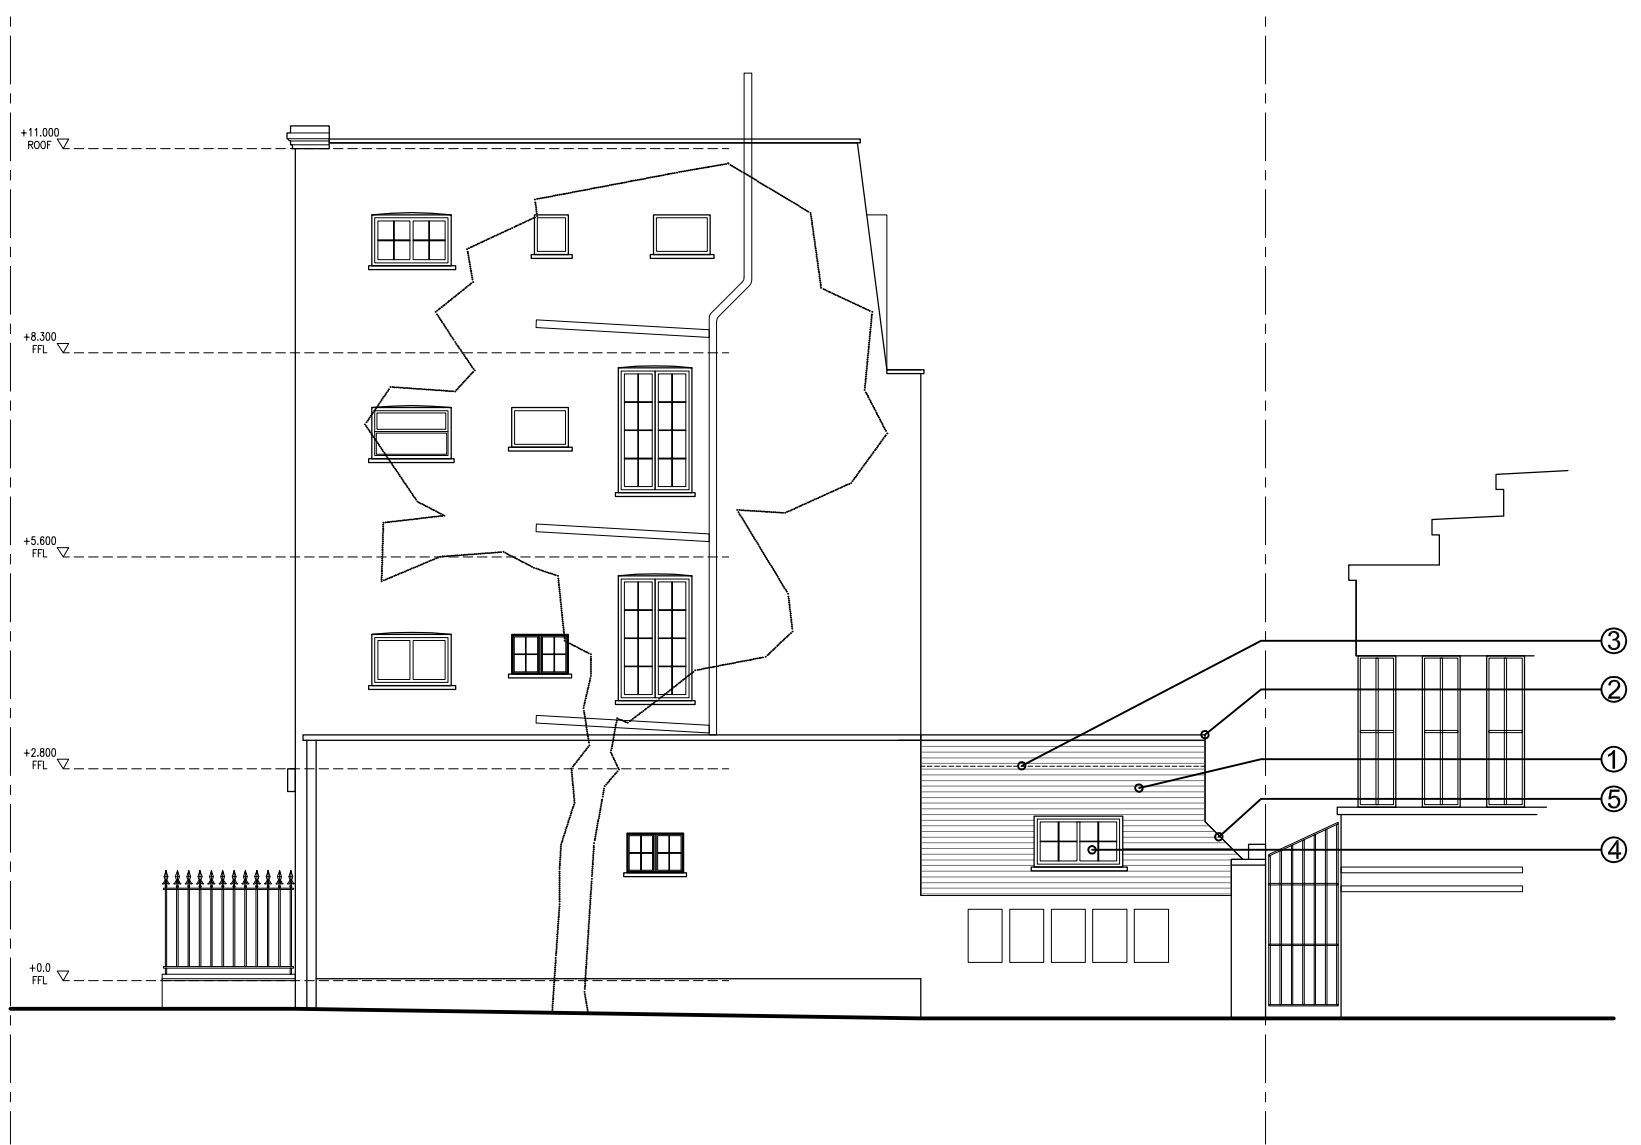

7A PROPOSED SIDE ELEVATION

SCALE 1:100

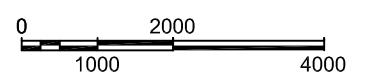

 	Client	Drawing Title Pre-Existing and Proposed Side Elevation	Project Number	13-103	Drawing Number	
	Project Title		148 Camden Street, London, NW1 9PA	Scale	1:100 (A3)	Sheet No.
			Date	15/05/13	Rev.	A
			Revised	13/03/15	Status	-
		Rev Date	Description	Rev By	Ckd By	
		A 11/03/15	Drawing updated	NP	SK	