

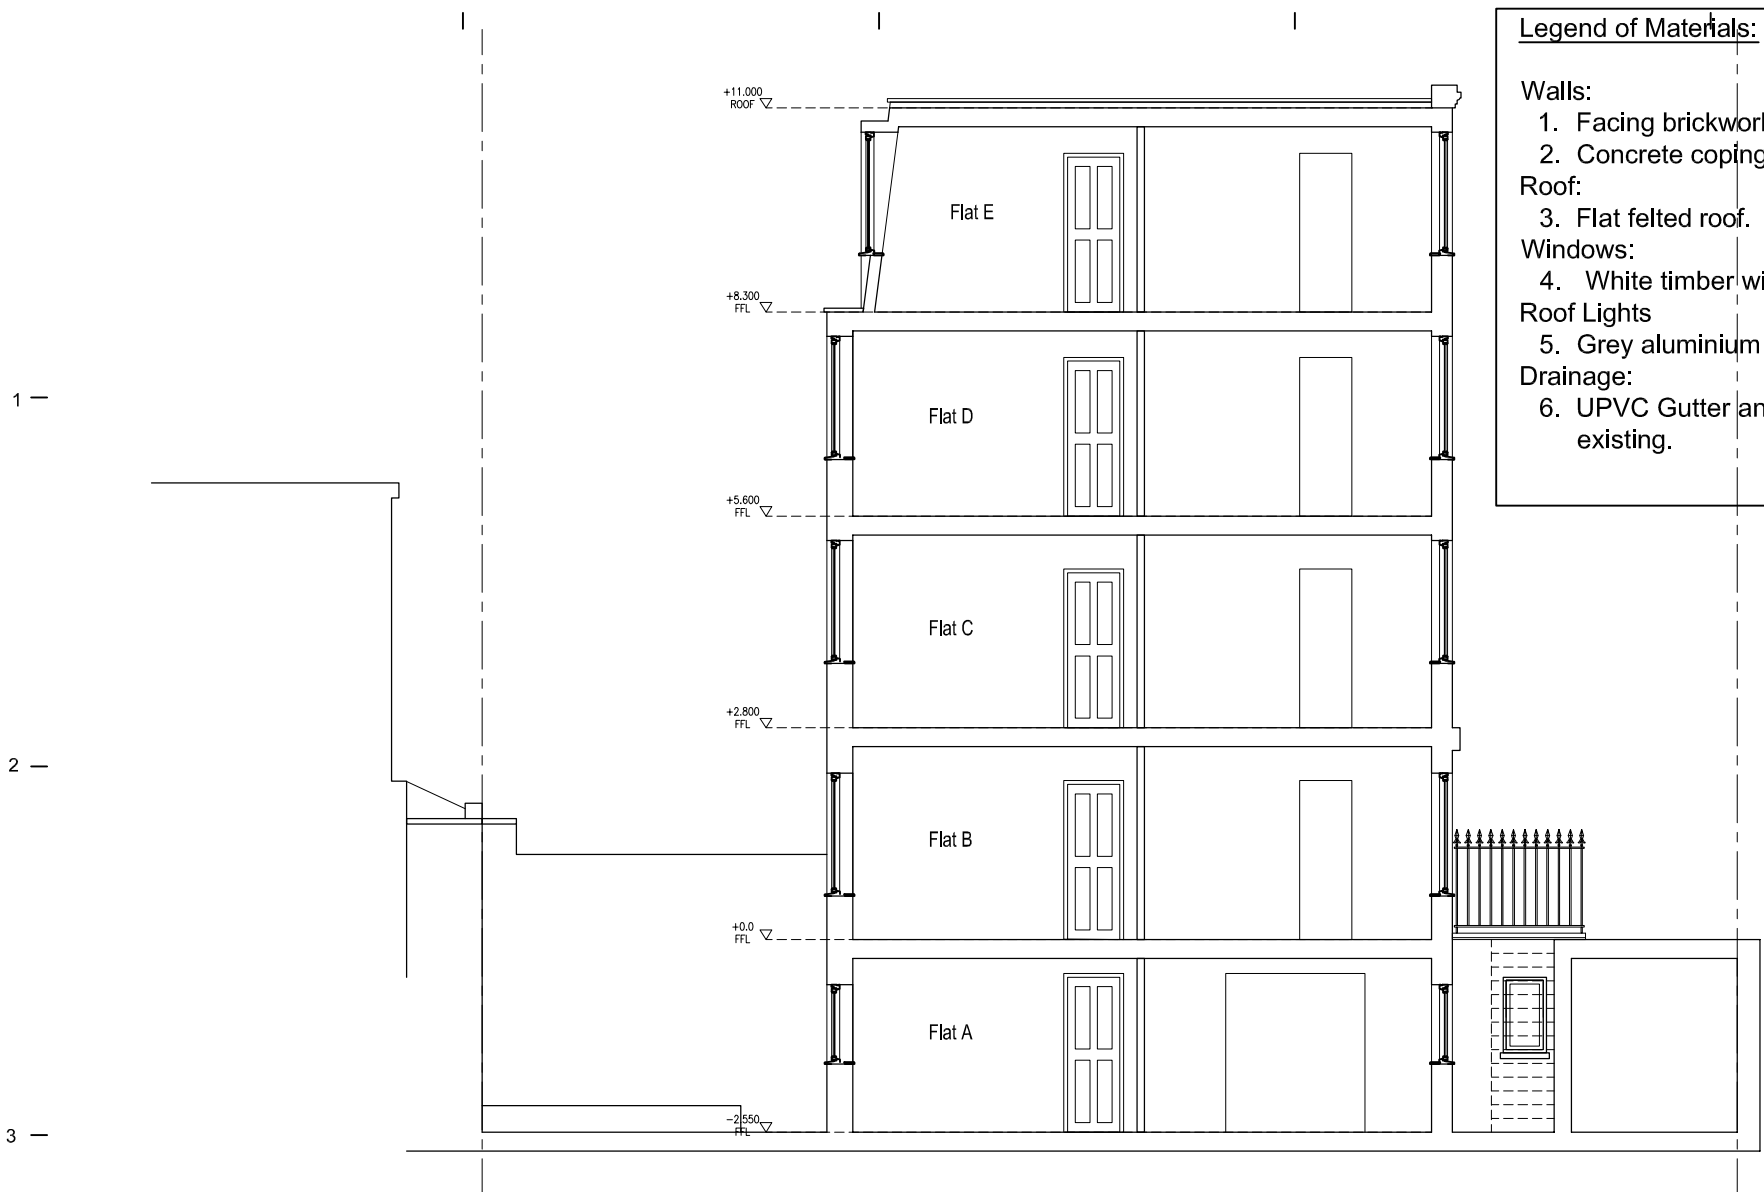


- Legend of Materials:**
- Walls:**
 1. Facing brickwork to match existing.
 2. Concrete coping.
 - Roof:**
 3. Flat felted roof.
 - Windows:**
 4. White timber windows to match existing.
 - Roof Lights**
 5. Grey aluminium roof windows.
 - Drainage:**
 6. UPVC Gutter and downpipe (black) to match existing.

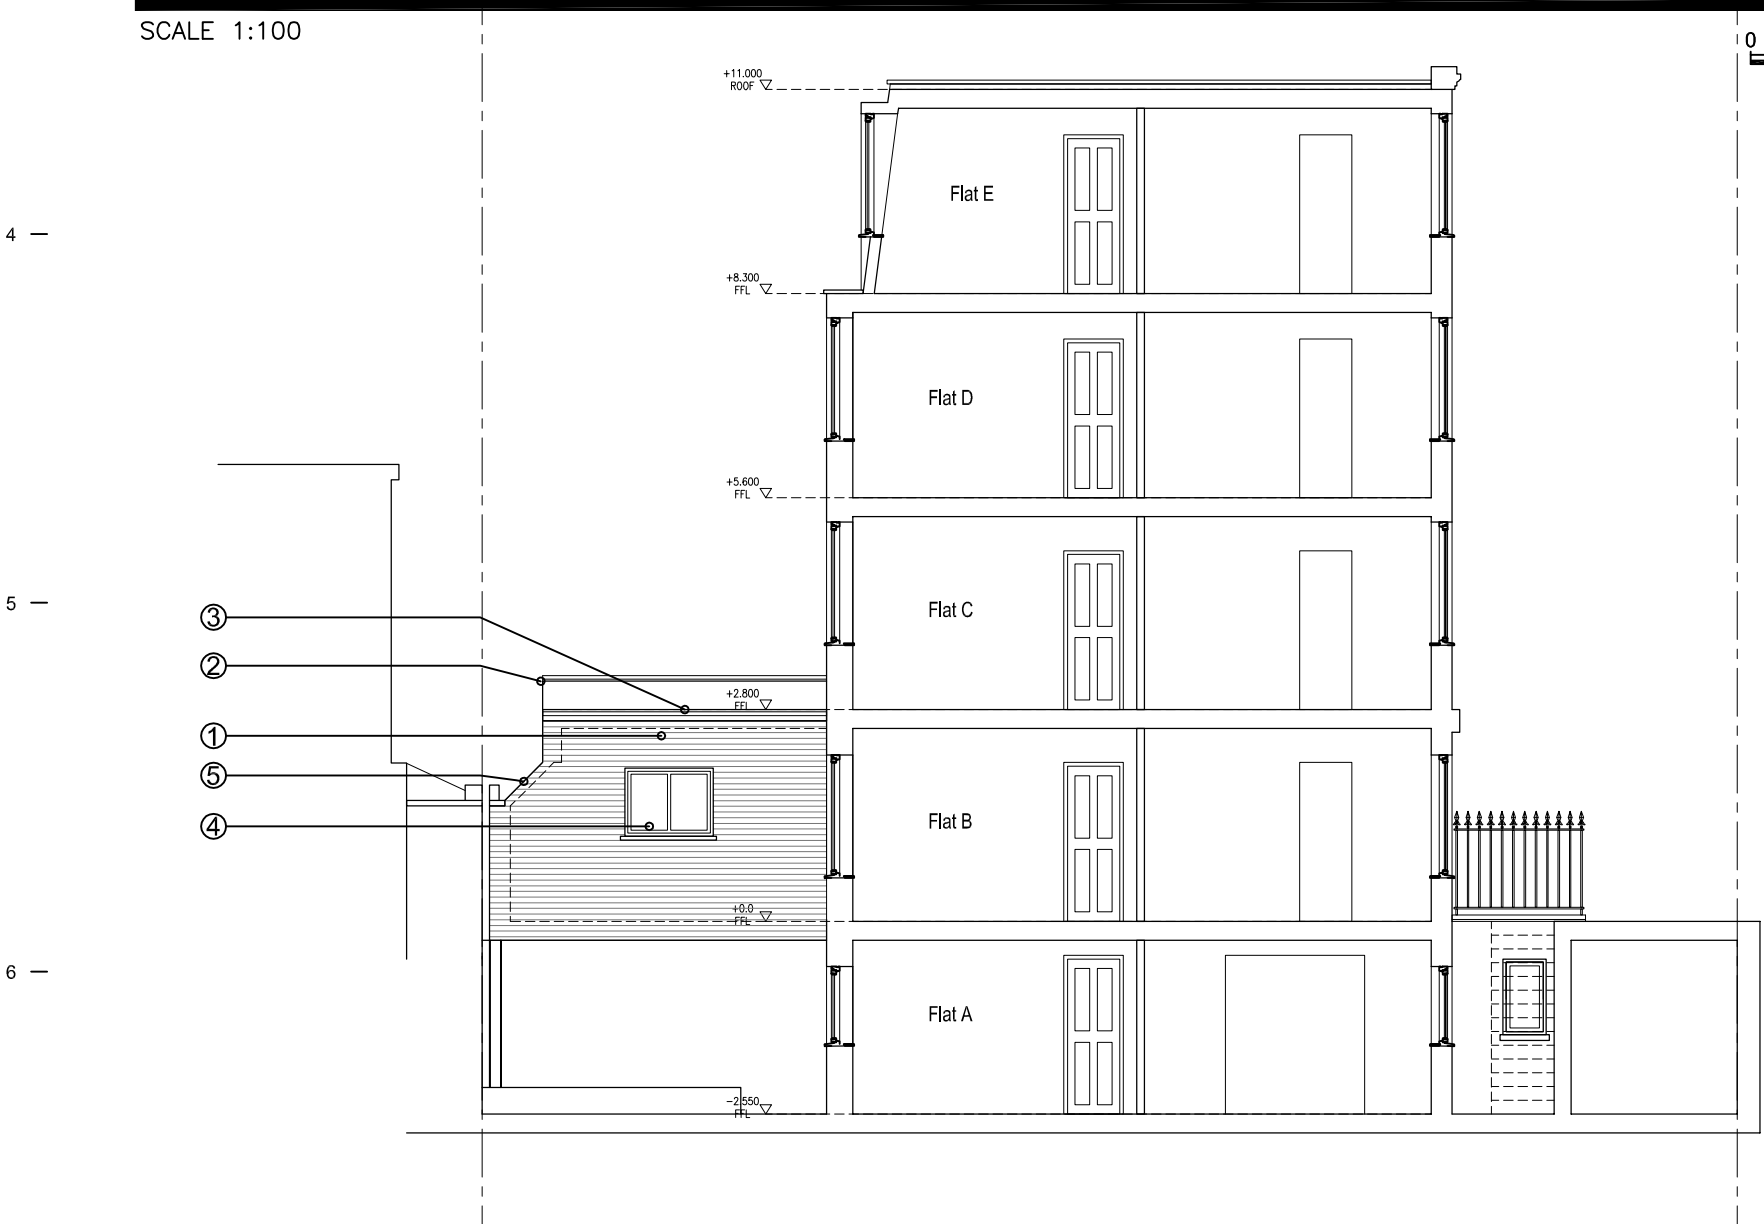


3A EXISTING SECTION A-A

SCALE 1:100

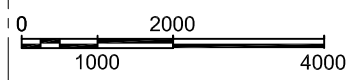

7A PROPOSED SECTION A-A

SCALE 1:100

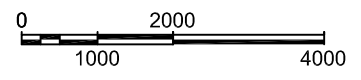

-	Client	Pre-Existing and Proposed Section A-A	Project Number	13-103	Drawing Number		
	Project Title		Scale	1:100 (A3)	Sheet No.	Rev.	
	148 Camden Street, London, NW1 9PA		Date	21/05/13	13-103-09	A	
			Revised	13/03/15			
			Status	-			
			Rev	Date	Description	Rev By	Ckd By
			A	11/03/15	Drawing updated	NP	SK