



Existing:

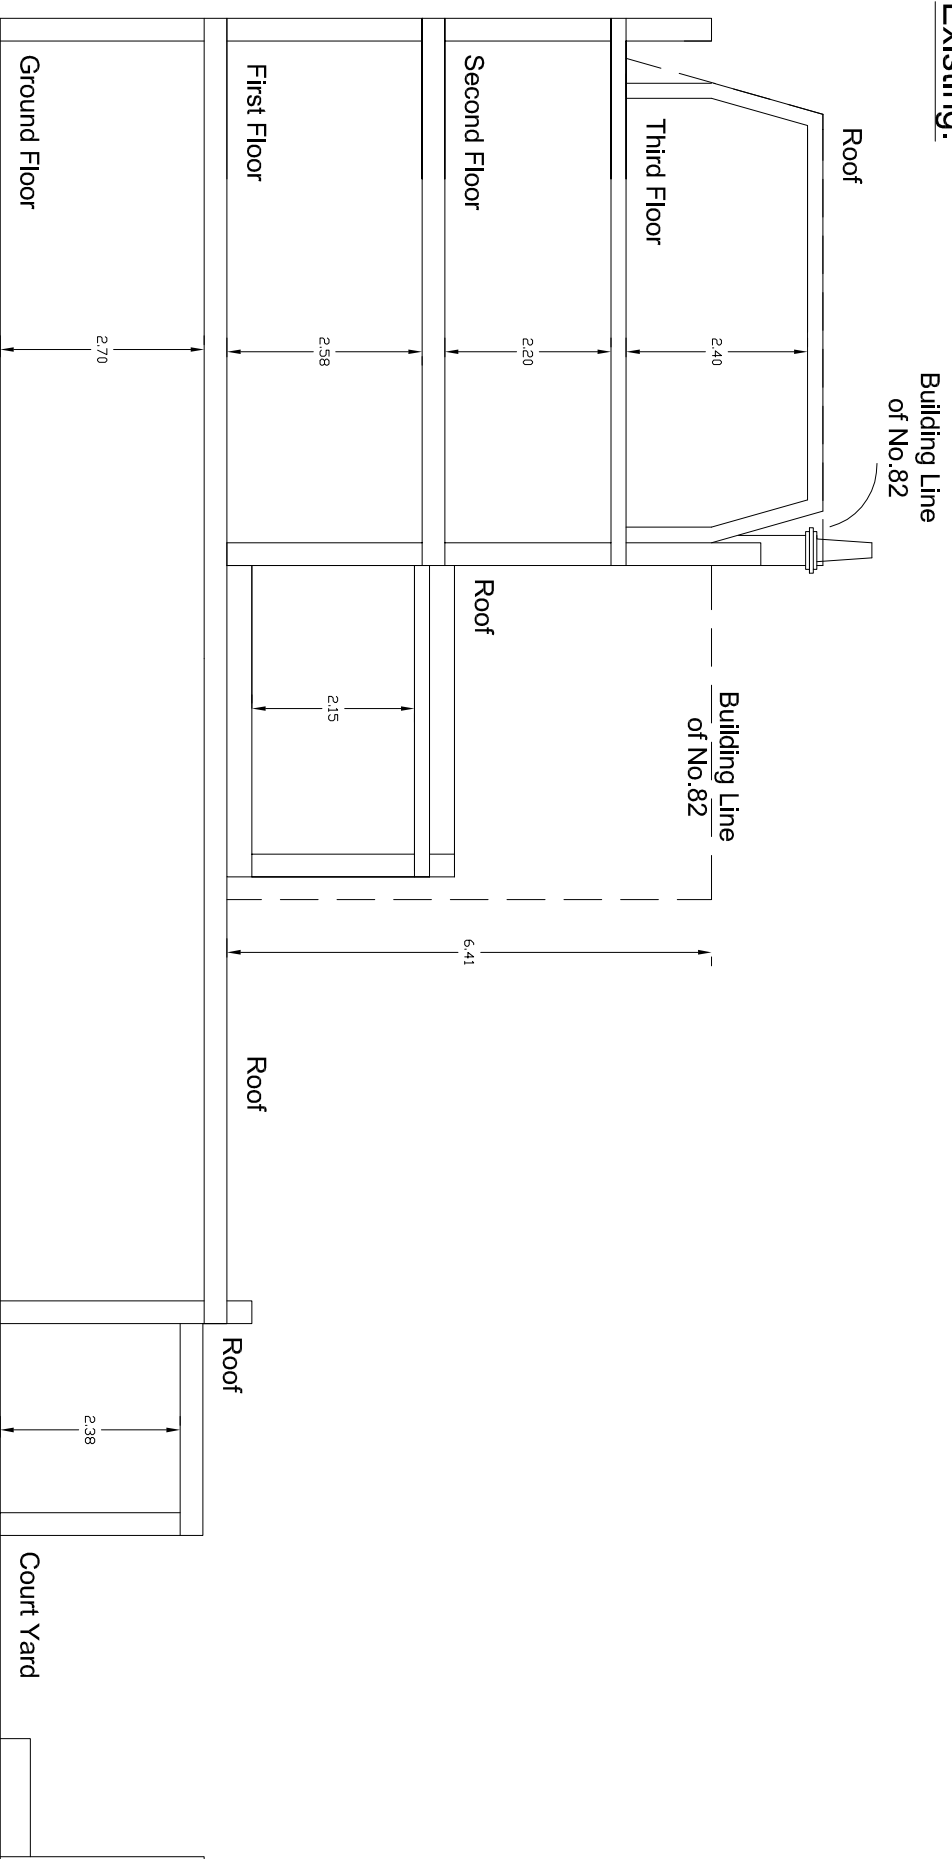


Proposed:

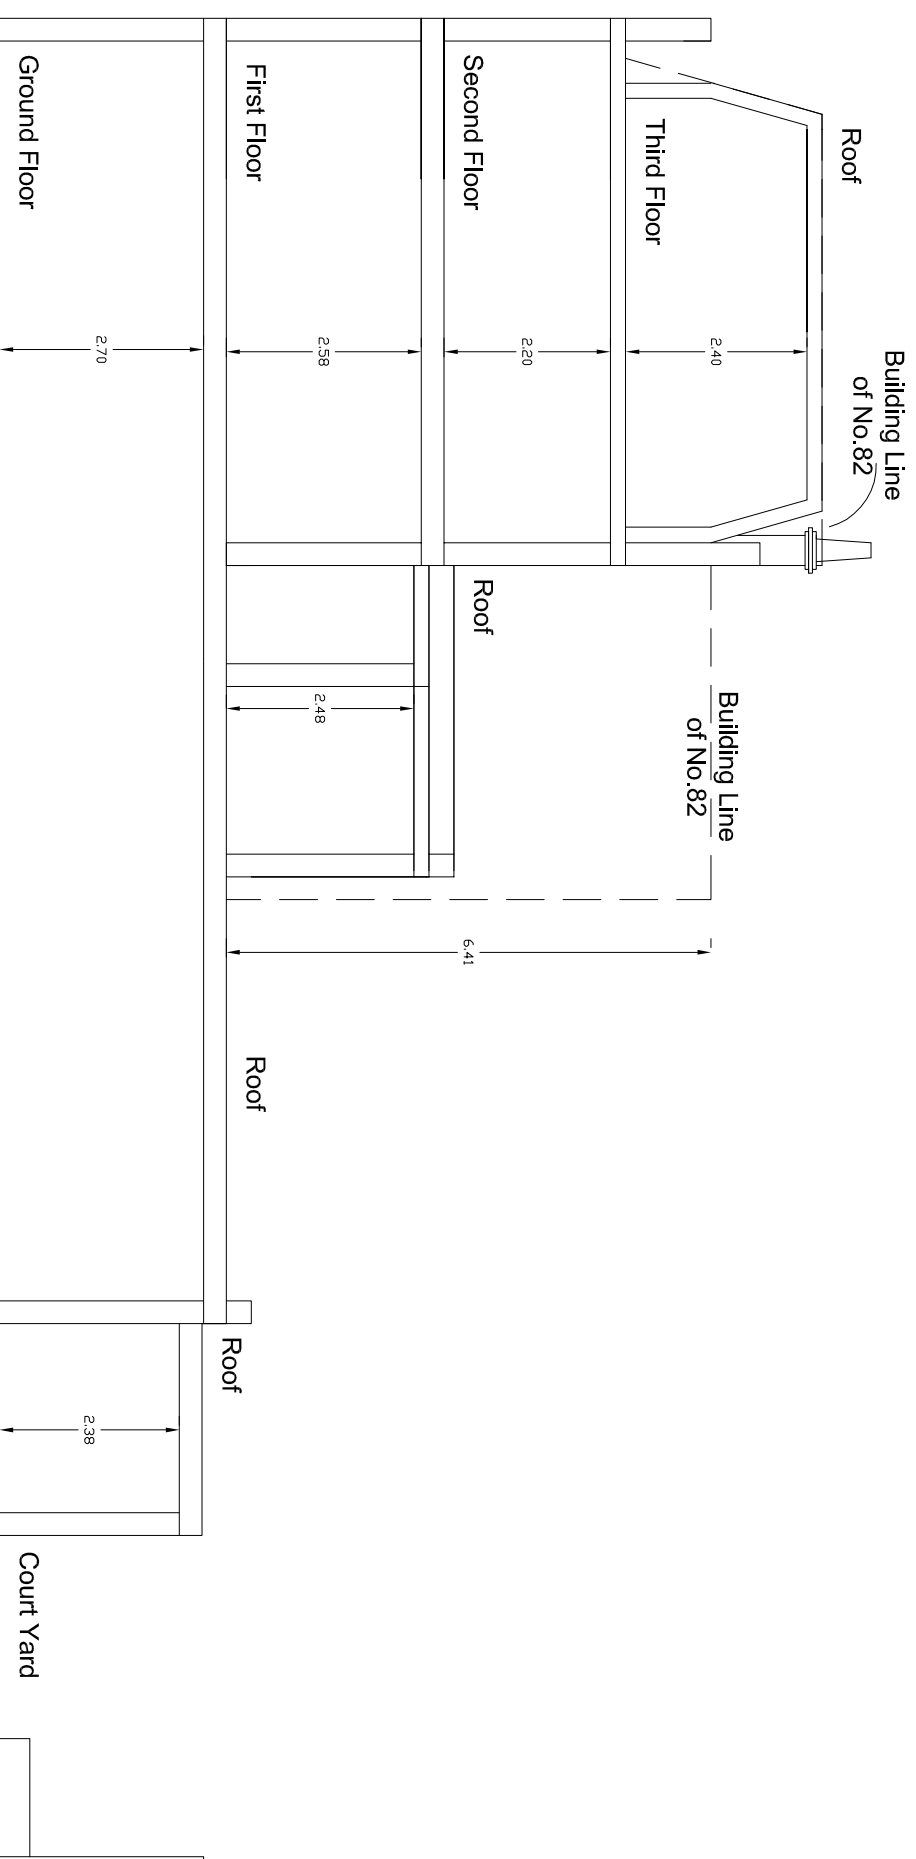

NOTES:

Key:

Existing & Proposed - Cross Section - Side

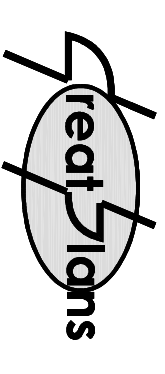

Contacts:

Tel: 0776 928 789 E-Mail: joelgray@greatplans.co.uk

Client:

Leo Kaufman
100
Princes Park Avenue
London
NW11 0JX

Location:

84 Parkway
London
NW1

Scale: 1:100 @ A3

0 2M 6M



Date: Drawn By:

29-01-15 Joel Gray

Drng No: 03