


NOTES:



Key:

Existing & Proposed - Elevation - Side

Existing:

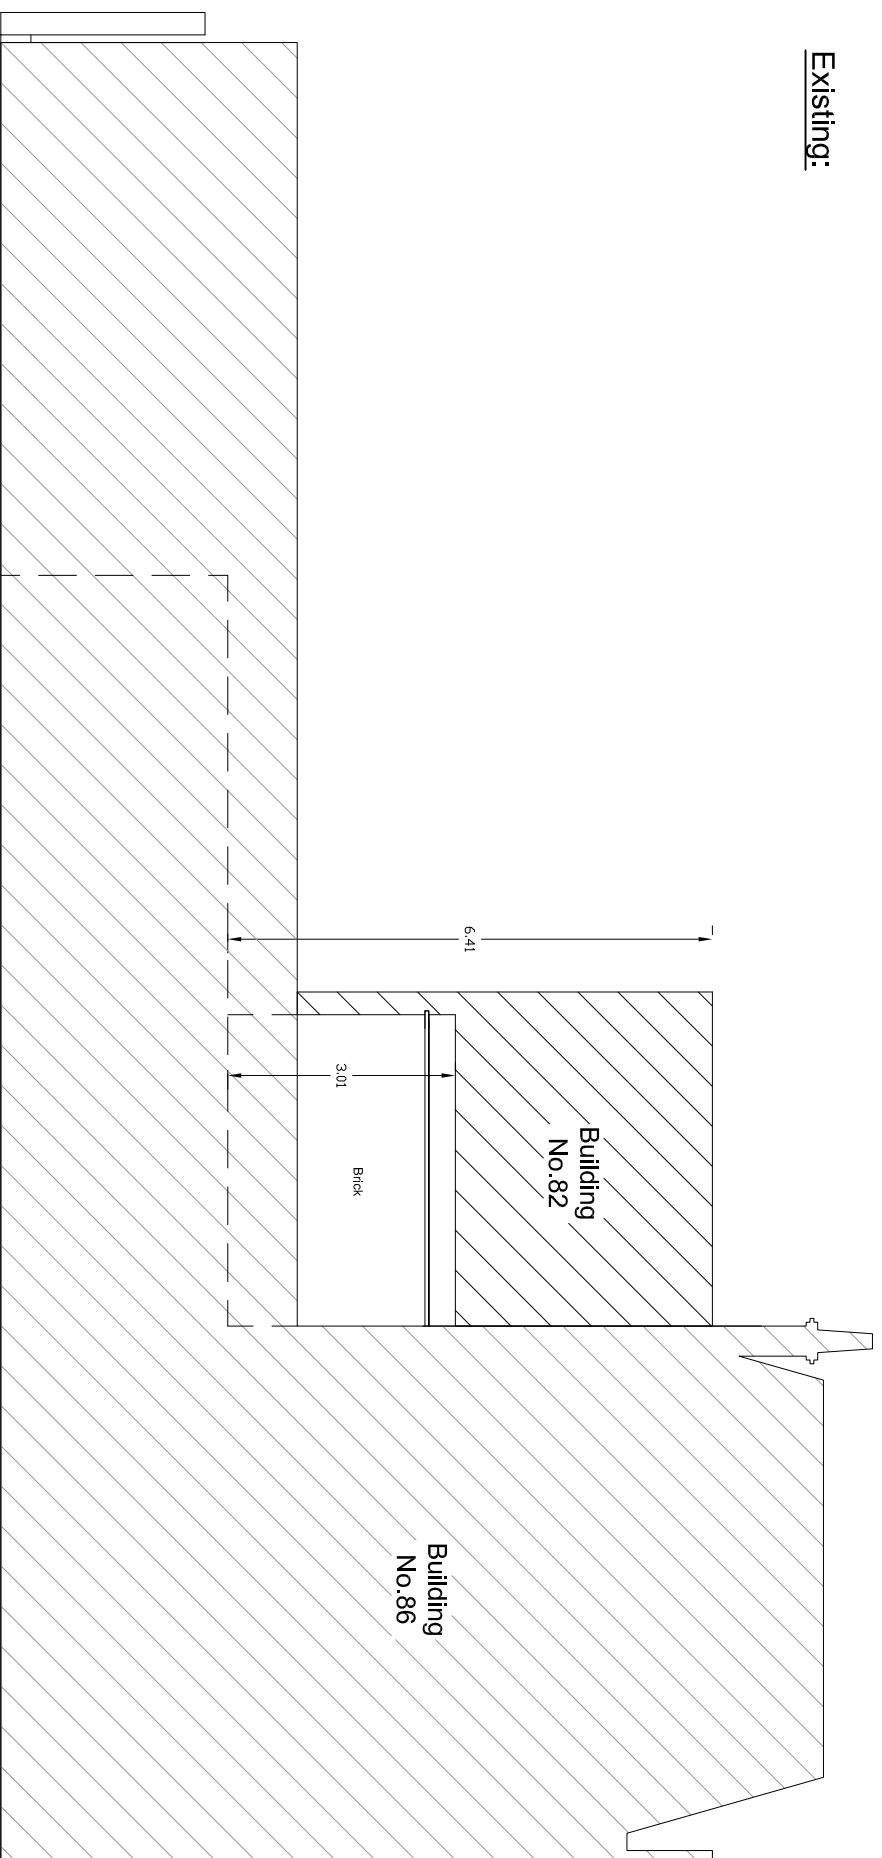

Proposed:

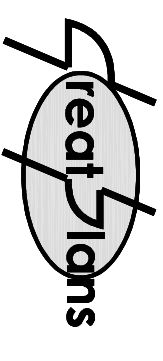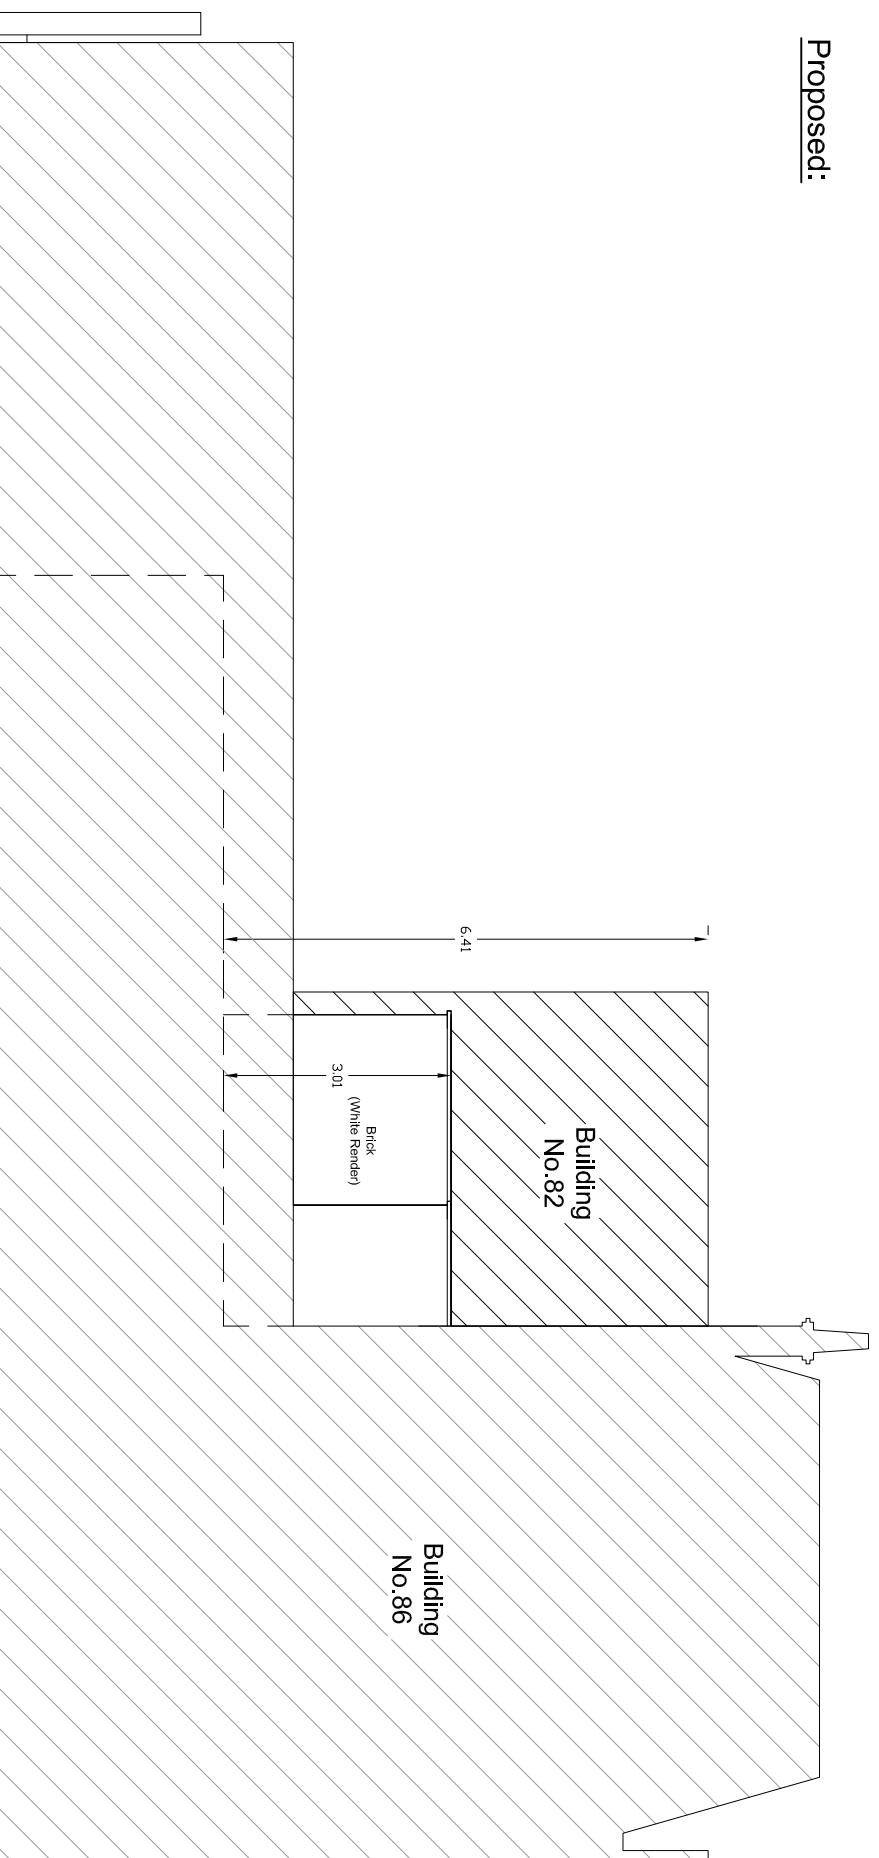


Contacts:
Tel: 07976 9228 789
E-Mail: joelgray@greatplans.co.uk

Client:
Leo Kaufman
100
Princes Park Avenue
London
NW11 0JX

Location:
84 Parkway
London
NW1

Scale: 1:100 @ A3

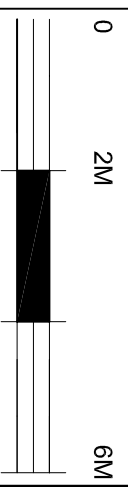

Date: Drawn By:

29-01-15 Joel Gray

Drg No: 06