


The scaling of this drawing cannot be assured Revision Date Drn Ckd

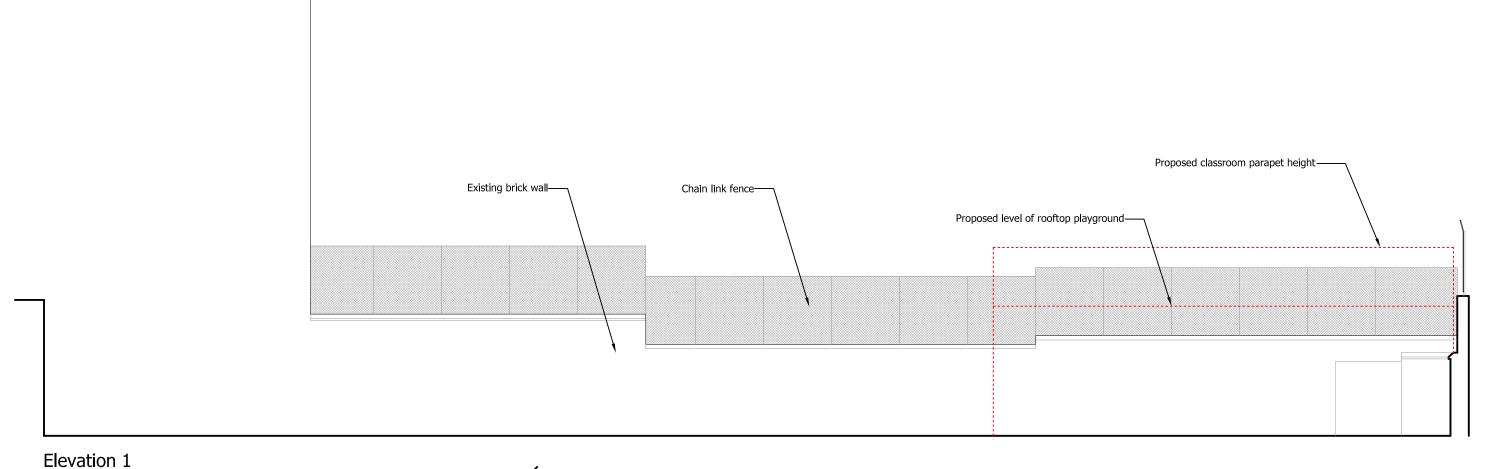

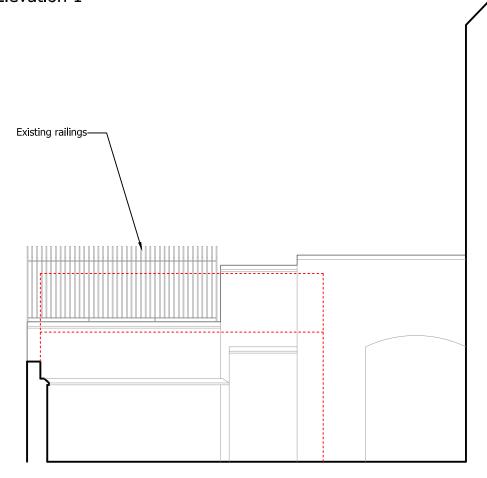

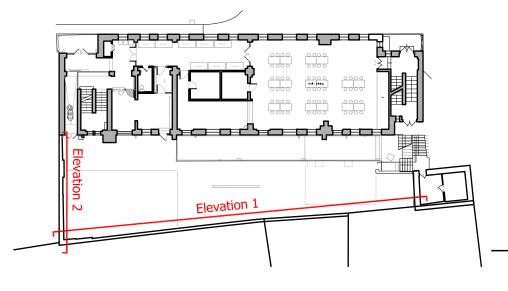

## St Joseph's Primary School Holborn

Drawing Title

## **Existing Playground Elevations**

Date <b>24.03.15</b>	Scale 1:100@A3	Drawn by <b>AB</b>	Check by TC
Project No	Drawing No		Revision
23171	EL-009		-
1	3	5r	n
0	2	4	



Planning • Master Planning & Urban Design Architecture • Landscape Planning & Design • Project Services Environmental & Sustainability Assessment • Graphic Design

bartonwillmore.co.uk

Offices at Reading London Bristol Cambridge Cardiff Ebbsfleet Edinburgh Leeds Manchester Solihull