
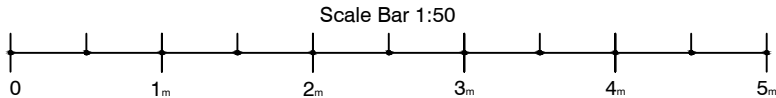


DO NOT SCALE
REPORT ERRORS AND OMISSIONS TO THE ARCHITECT
CHECK ALL DIMENSIONS BEFORE FABRICATION

REVISION	DRAWN	CHK'D	DATE
-	-	-	--/--/--

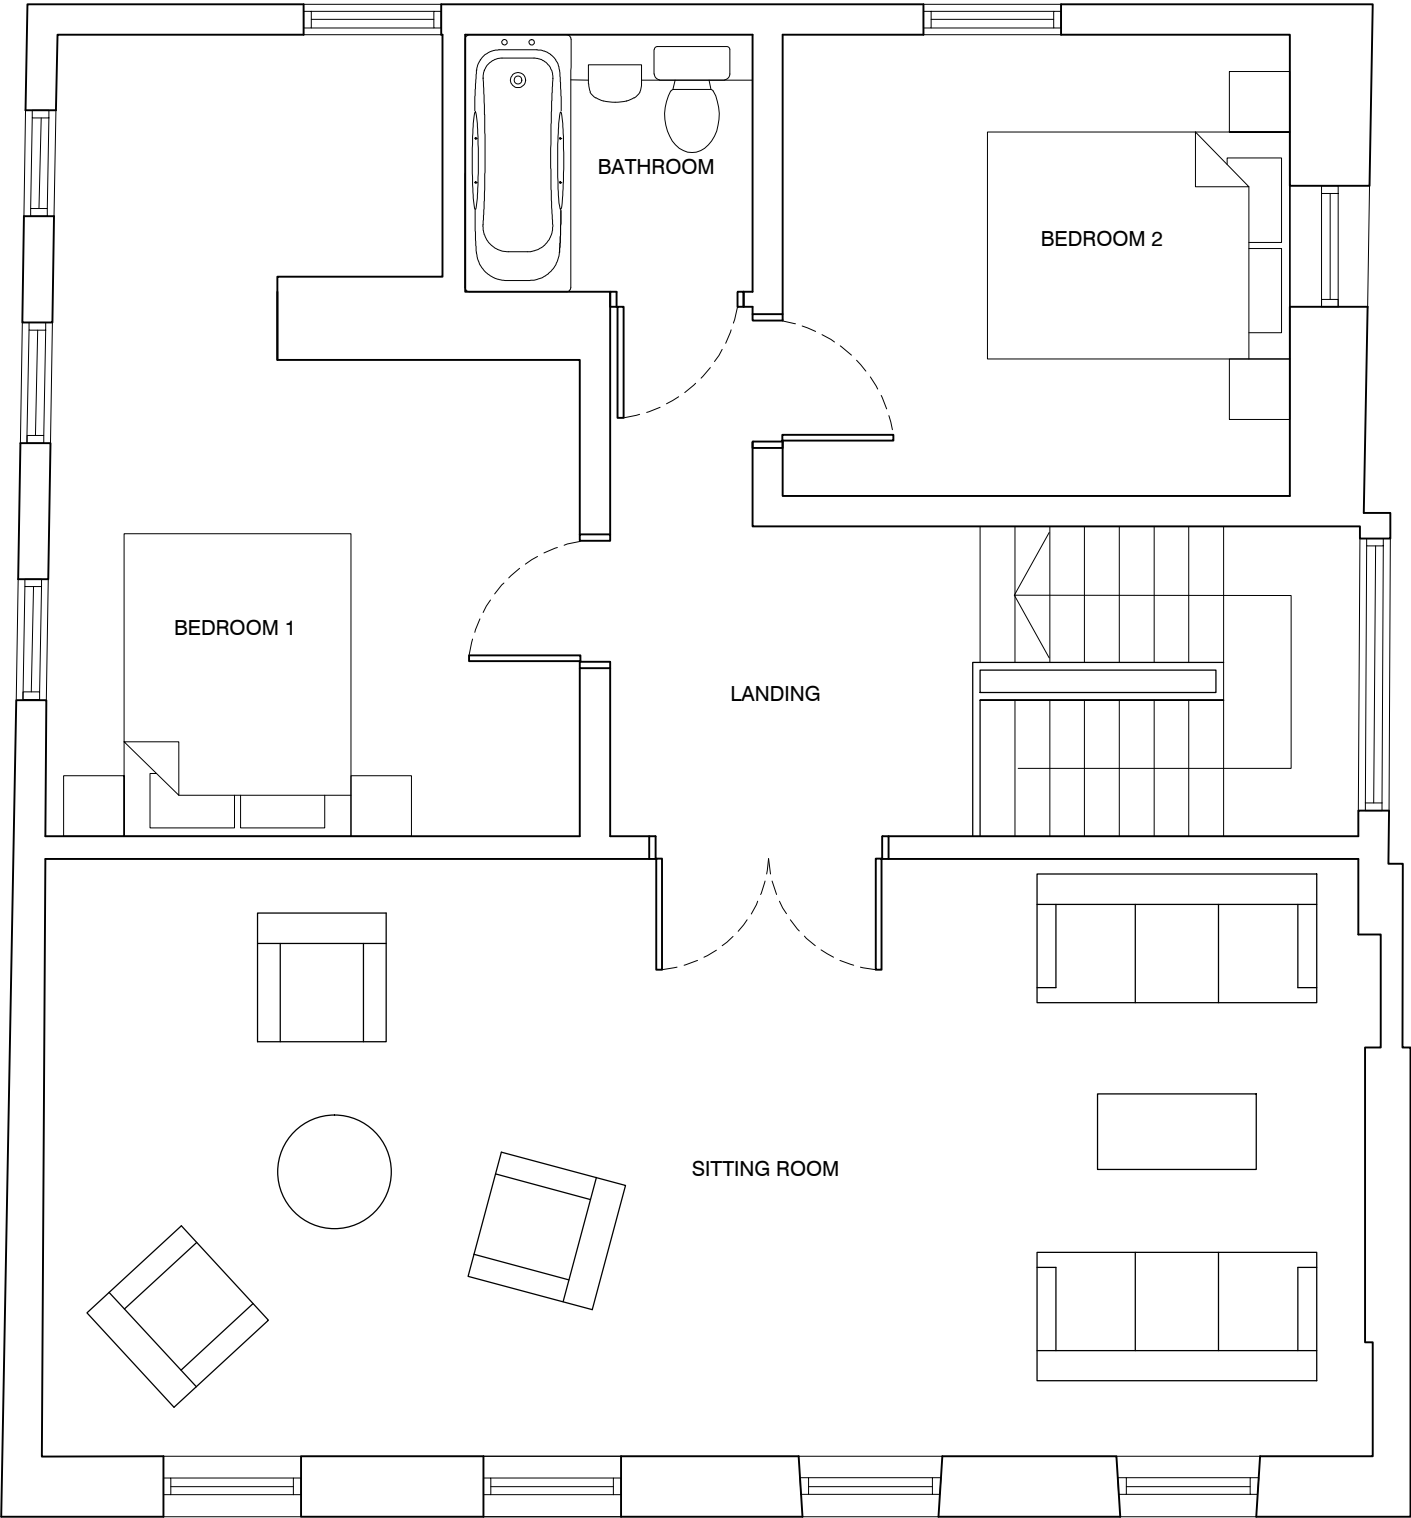

PLANNING

CONTRACT	Summit House 40 Highgate Westhill N6 6LS	SCALE	1:50 @A3
TITLE	Proposed First Floor	DATE	November 2014
		DRAWN	JH
		CHECKED	KW
		DRAWING No	14239/PL03
		REVISION	