


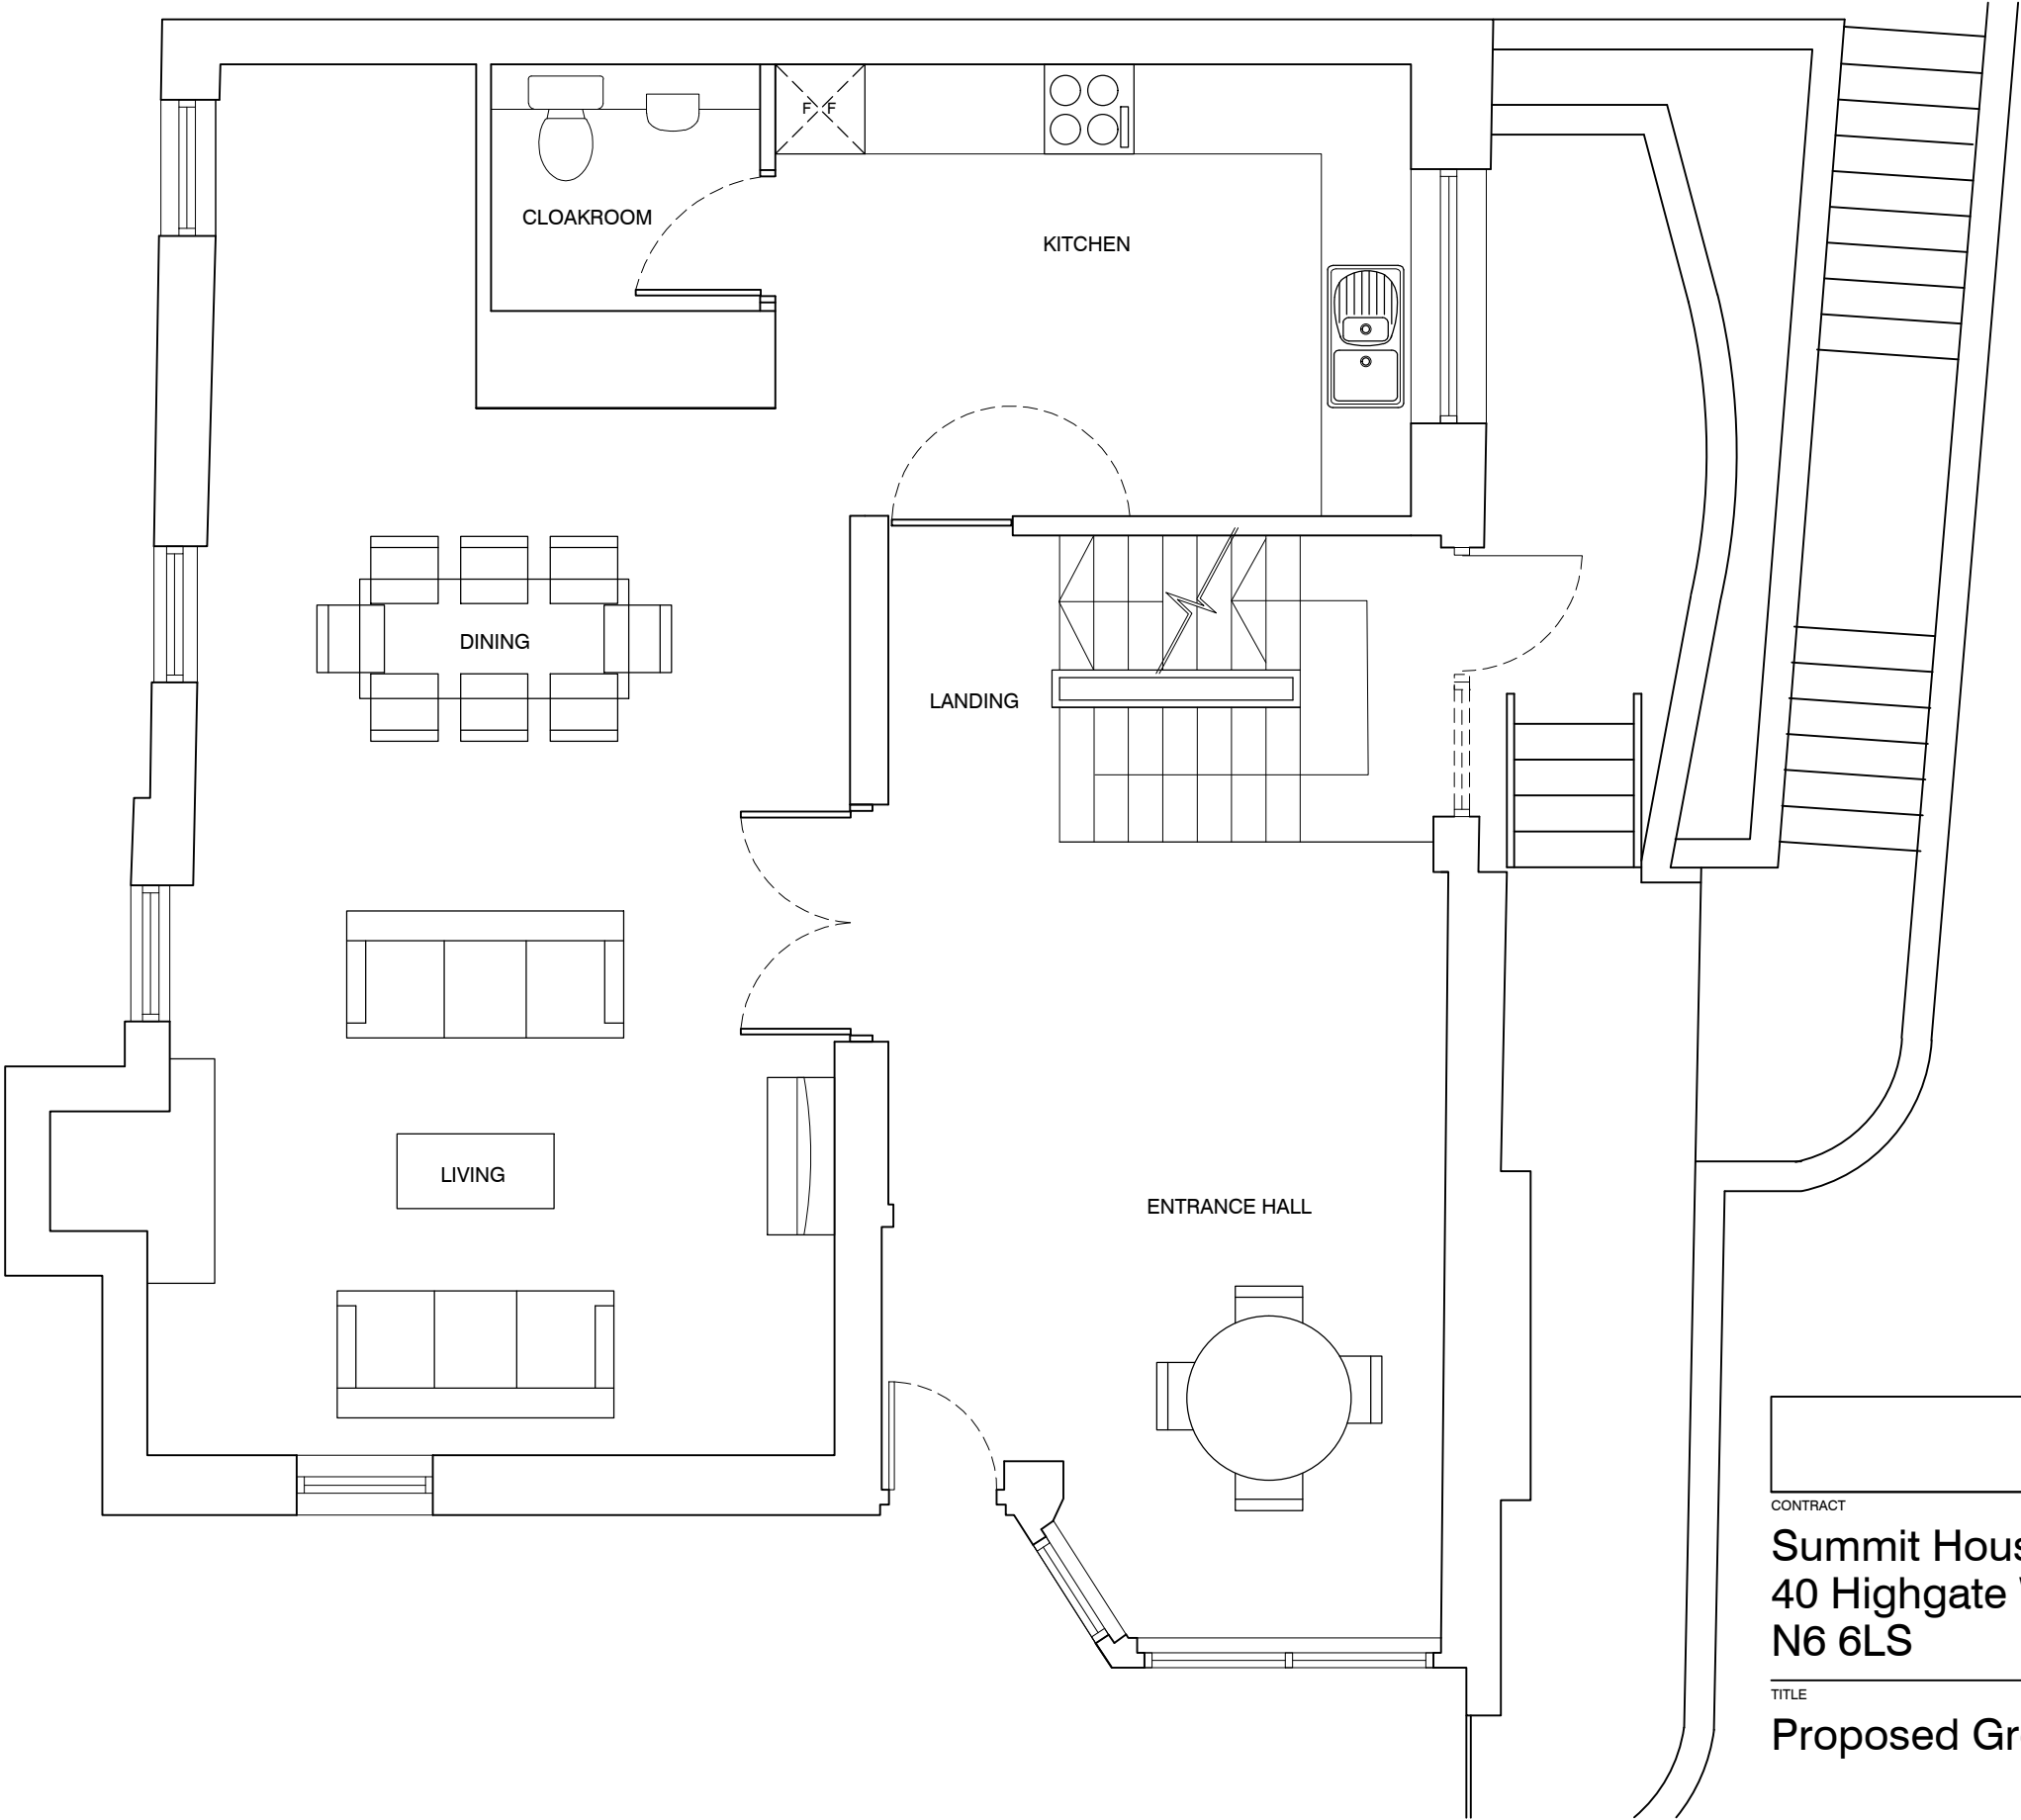

Scale Bar 1:50

01m2m3m4m5m

PLANNING

CONTRACT

Summit House
40 Highgate Westhill
N6 6LS

TITLE

Proposed Ground Floor

SCALE

1:50 @A3

DATE

November 2014

DRAWN

JH

CHECKED

KW

DRAWING No

14239/PL02

REVISION