



Glazing to 15 Swinton Street London WC1X 9NL
for Lora and George Nicolova

4

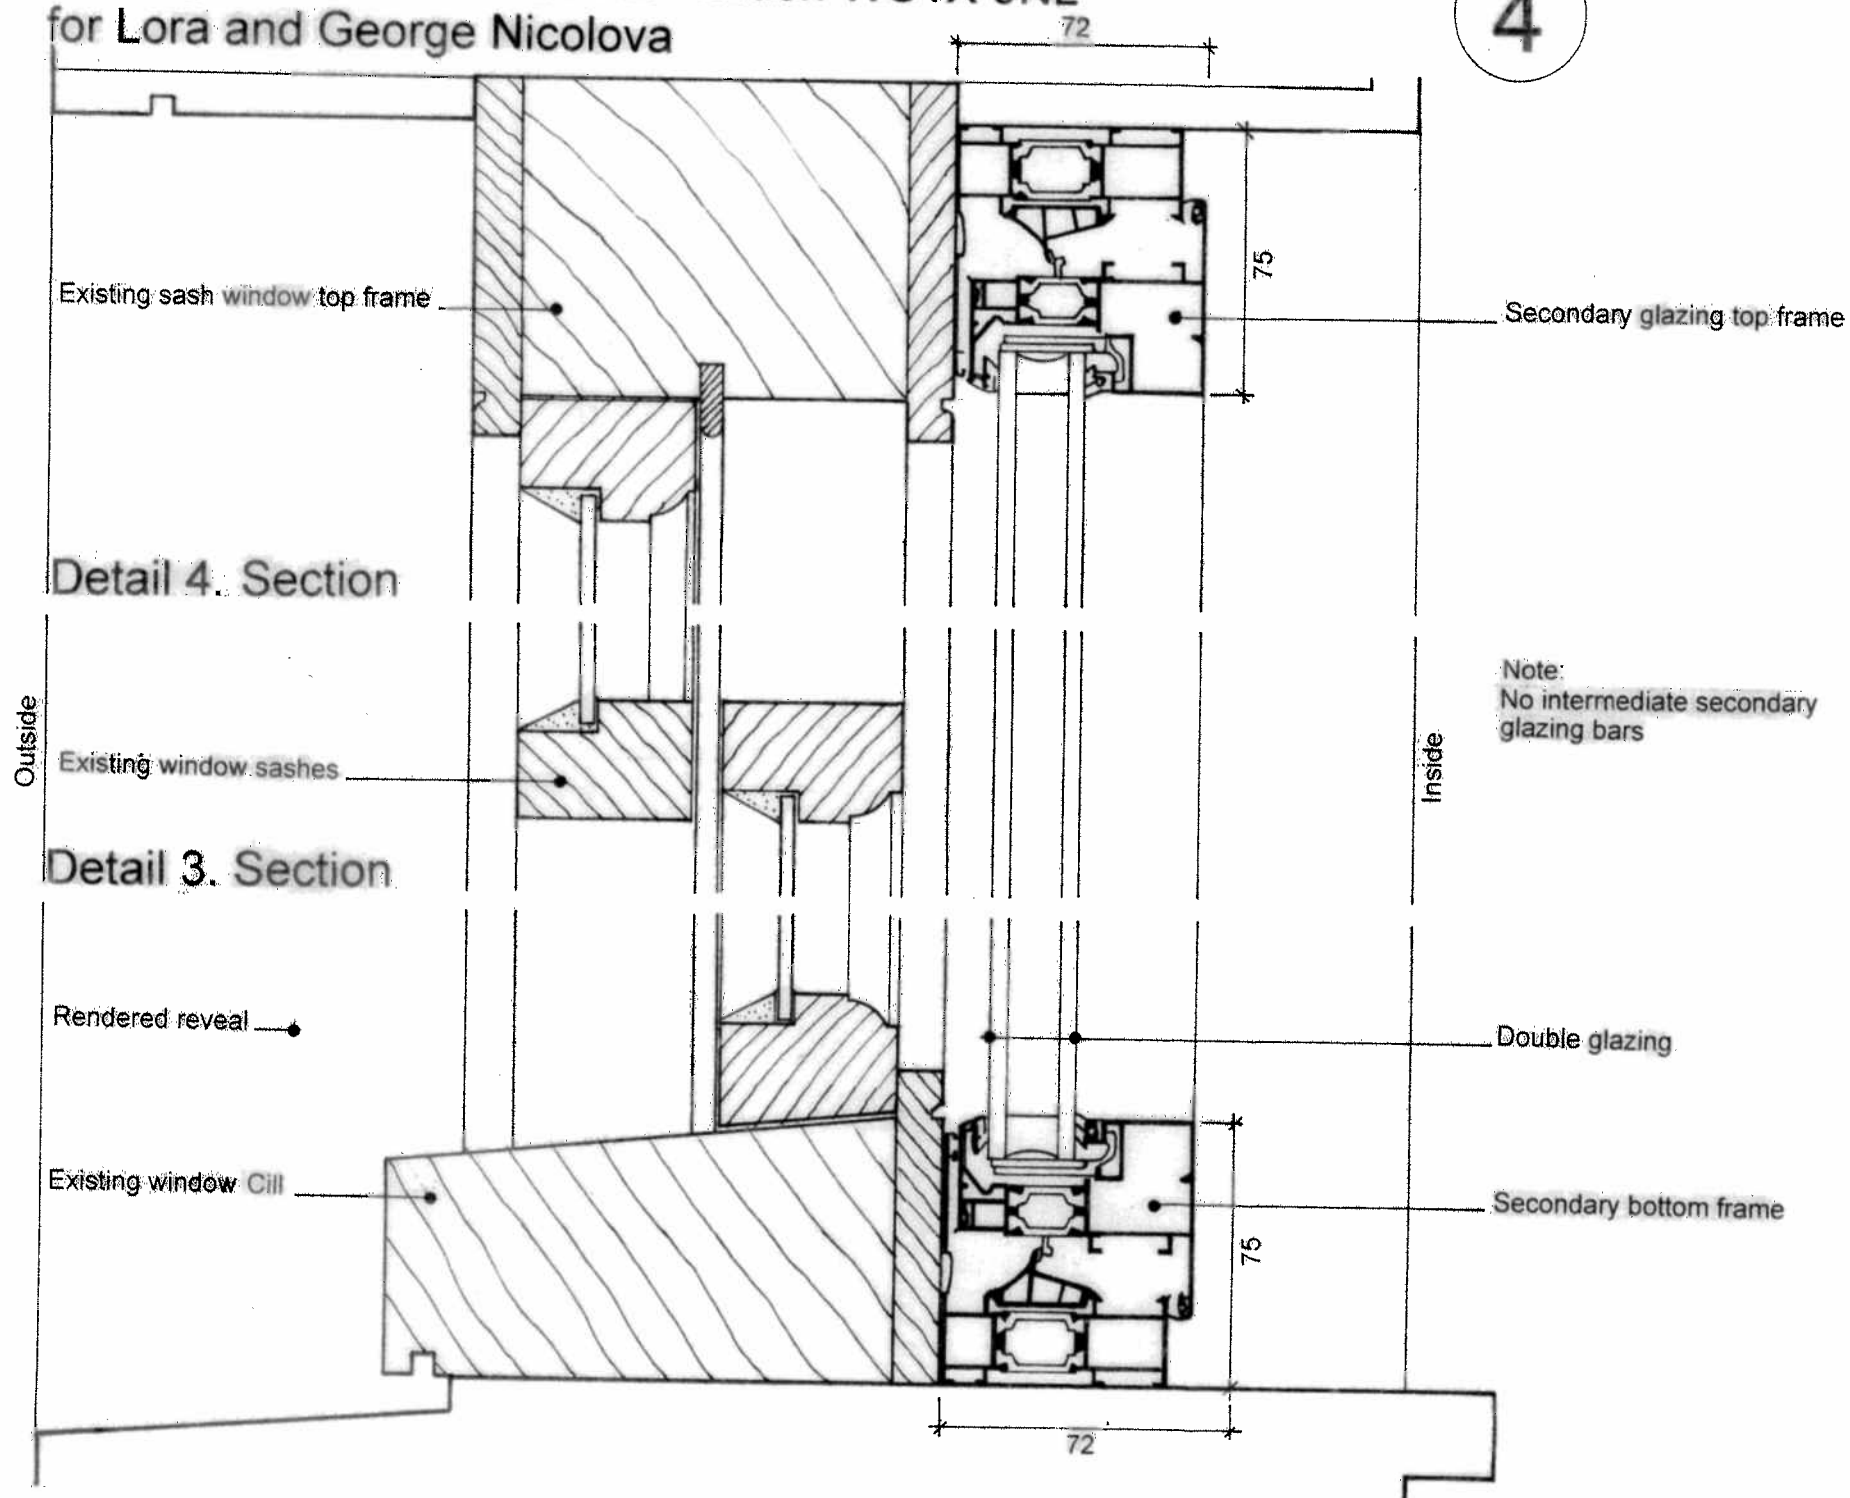

Detail 2. Section

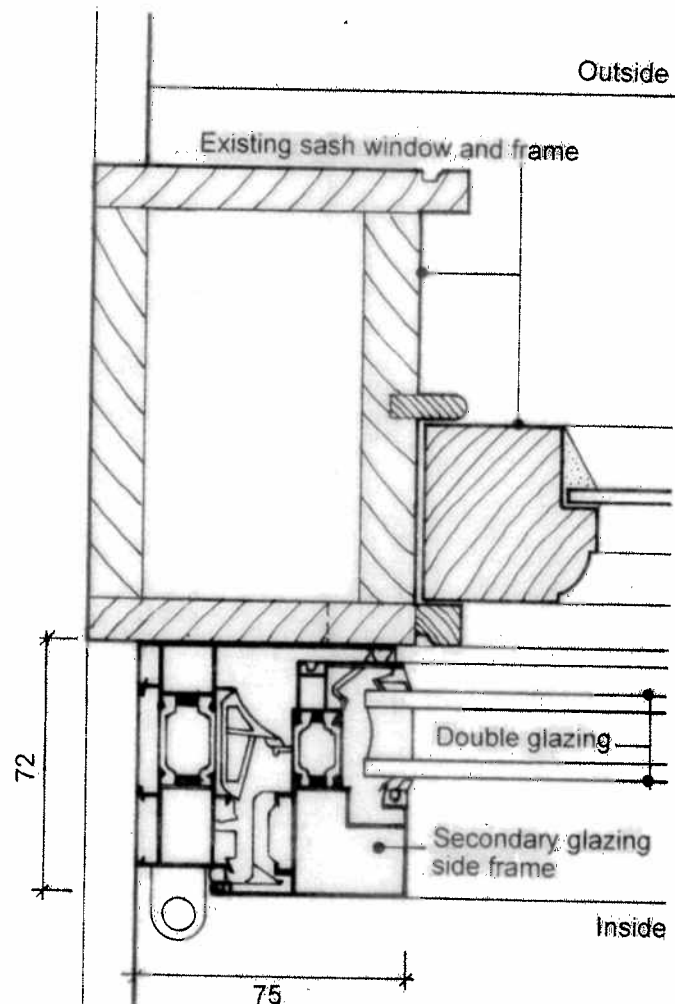


Detail 1. Plan

Secondary glazing with existing sash window


Notes:

1. See drawings 1 and 2 for location of windows and door
2. Secondary glazing frames in gloss white powder coated extruded aluminium
3. Side hung hinged opening sections for easy cleaning
4. Frames screwed into plastered window reveals
5. No intermediate glazing bars to frames
6. Window W.2 to have rectangular frame to fit into existing interior sash window recess
7. Door D.1 to have same secondary glazing
8. Windows and door to have 4mm clear double glazing
9. Hinges and opening handles in white powder coated alloy
10. ALUMIL secondary glazing system to be used

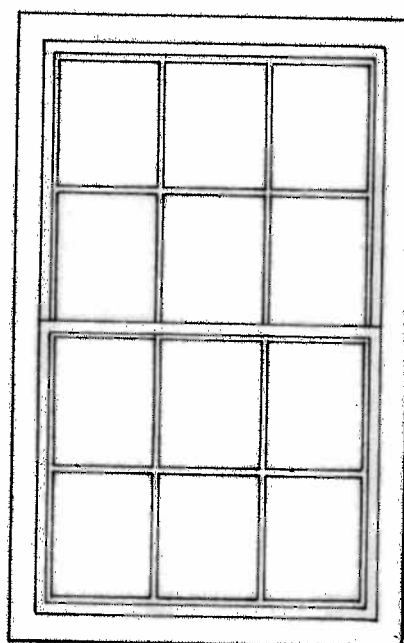


Elevation

Interior view of existing sash window (W.5 & W.6)

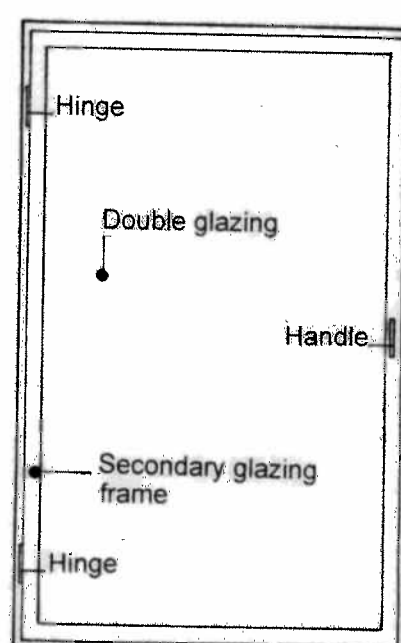

Elevation

Interior view of secondary glazing (W.5 & W.6)

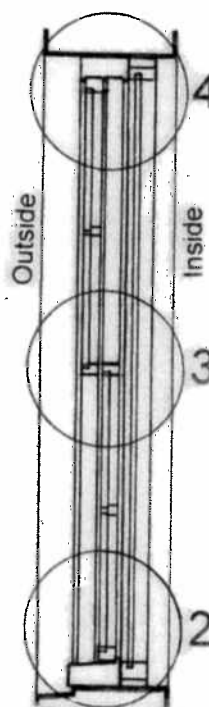

Section

Scale: 1.20