


**Existing Sidmouth Street Elevation**

Scale: 1:100 @ A1 & 1:200 @ A3

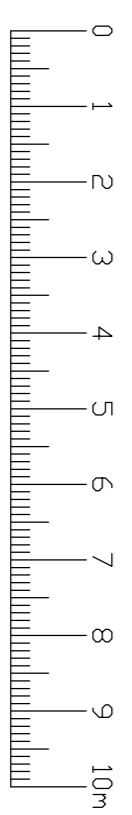

REV	DESCRIPTION	DATE	DRAWN	AUTH	REV	DESCRIPTION	DATE	DRAWN	AUTH
F2	Panel and railings amended	28.01.15	GR	IF					
F3	Proposed Non-Abated Amendments as Billed	09.03.15	ERC	IF					

<p>© Copyright of the information is vested in Fredericka Gibberd Partnership. For the avoidance of doubt, all dimensions are measured to wall structure and not finishes unless otherwise stated.</p>									
--	--	--	--	--	--	--	--	--	--

<p><b>Gibberd</b>          ARCHITECTURE          MASTER PLANNING          INTERIOR DESIGN          LANDSCAPE</p>									
<p>Client: Westminster Kingsway College          Project: Kings Cross Extension</p>					<p>Title: Proposed Sidmouth Street Elevation</p>				
<p>Project No: 2004</p>		<p>Date: 09.12.14</p>		<p>Scale: 1:100@A1 &amp; 1:200@A3</p>		<p>Rev: P3</p>			
<p>Drawing No: (PA) 028</p>			<p>Series: Planning</p>			<p>Disc: Planning</p>			
<p>Drawn: GR</p>		<p>Auth: IF</p>		<p>Sheet: Planning</p>					

**Frederick Gibberd Partnership**  
 117-121 Curtain Road  
 London EC2A 3AD  
 +44(0)20 7739 3400  
 +44(0)20 7739 3948  
 studio@gibberd.com  
 www.gibberd.com