


Proposed Sidmouth Street Section

Scale: 1:100 @ A1 & 1:200 @ A3

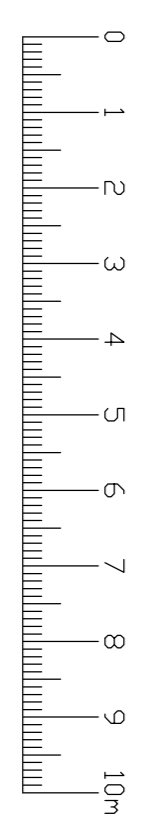

<p>Frederick Gibberd Partnership 117-121 Curtain Road London EC2A 3AD +44(0)20 7739 3400 +44(0)20 7739 3948 studio@gibberd.com www.gibberd.com</p>	<p>REV: P1 DESCRIPTION: Proposed Non-Material Amendments as Subbed DATE: 11.03.15 DRAWN: EFC AUTH: F</p>	<p>REV: P1 DESCRIPTION: Proposed Non-Material Amendments as Subbed DATE: 11.03.15 DRAWN: EFC AUTH: F</p>	<p>© Copyright of the information is vested in Frederick Gibberd Partnership. For the avoidance of doubt, all dimensions are measured to wall structure and not finishes unless otherwise stated.</p>	<p>Gibberd ARCHITECTURE MASTER PLANNING INTERIOR DESIGN LANDSCAPE</p>	<p>Client: Westminster Kingsway College Project: Kings Cross Extension Title: Proposed Store Room Elevation Project No: 2004 Date: 11.03.15 Scale: 1:100@A1 & 1:200@A3 Drawing No: (PA) 031 Status: Planning Drawn: EFC Auth: JF</p>
---	--	--	---	--	---