



Notes

Where dimensions are not given, drawings must not be scaled and the miller referred to Keningtons LLP.
 In the event of any dimensional conflict between Drawings, the miller must be referred to Keningtons LLP for clarification.
 The Contractor must also refer to any separate Specification to be read in conjunction with this drawing.
 This Drawing is only for the use identified. Do not build from this drawing unless marked 'For Construction'.

EXISTING FIXED CASING

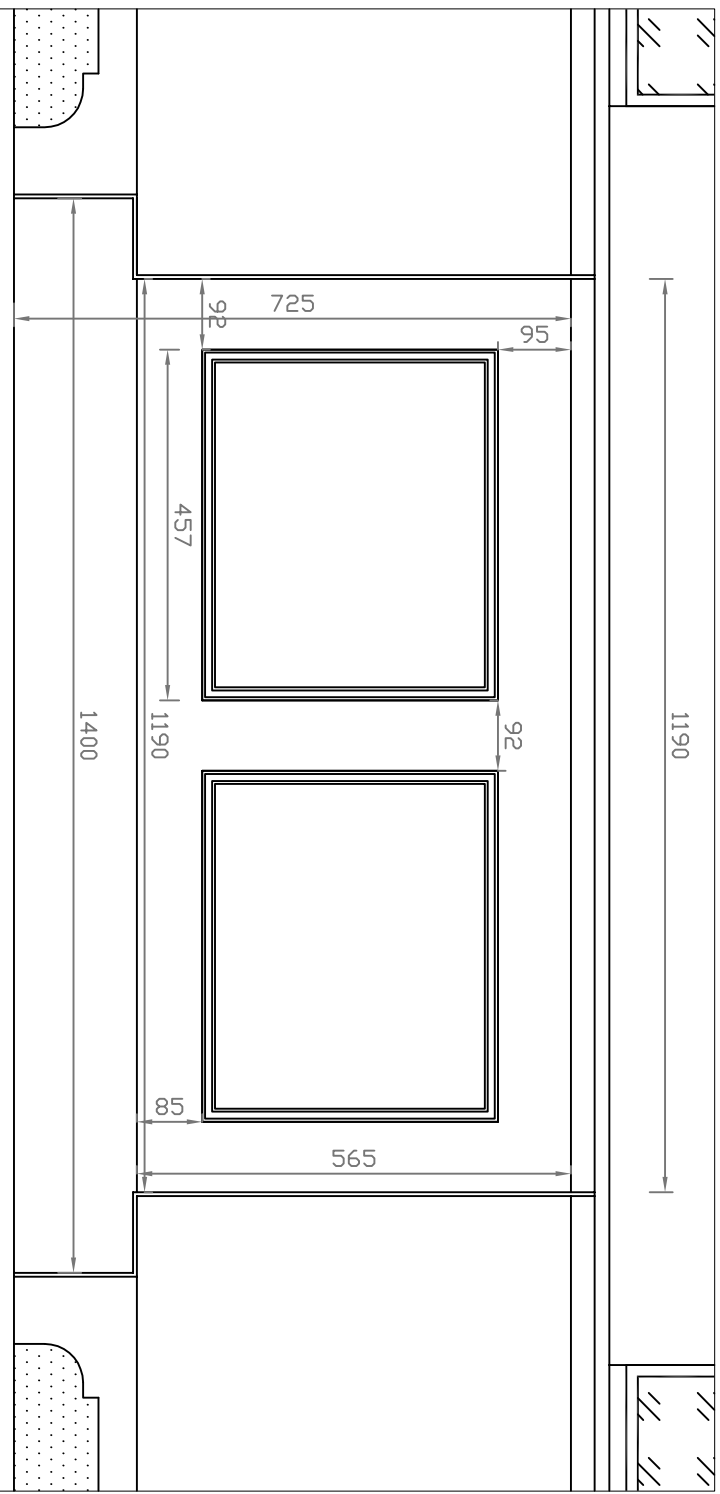

PROPOSED FIXED CASING

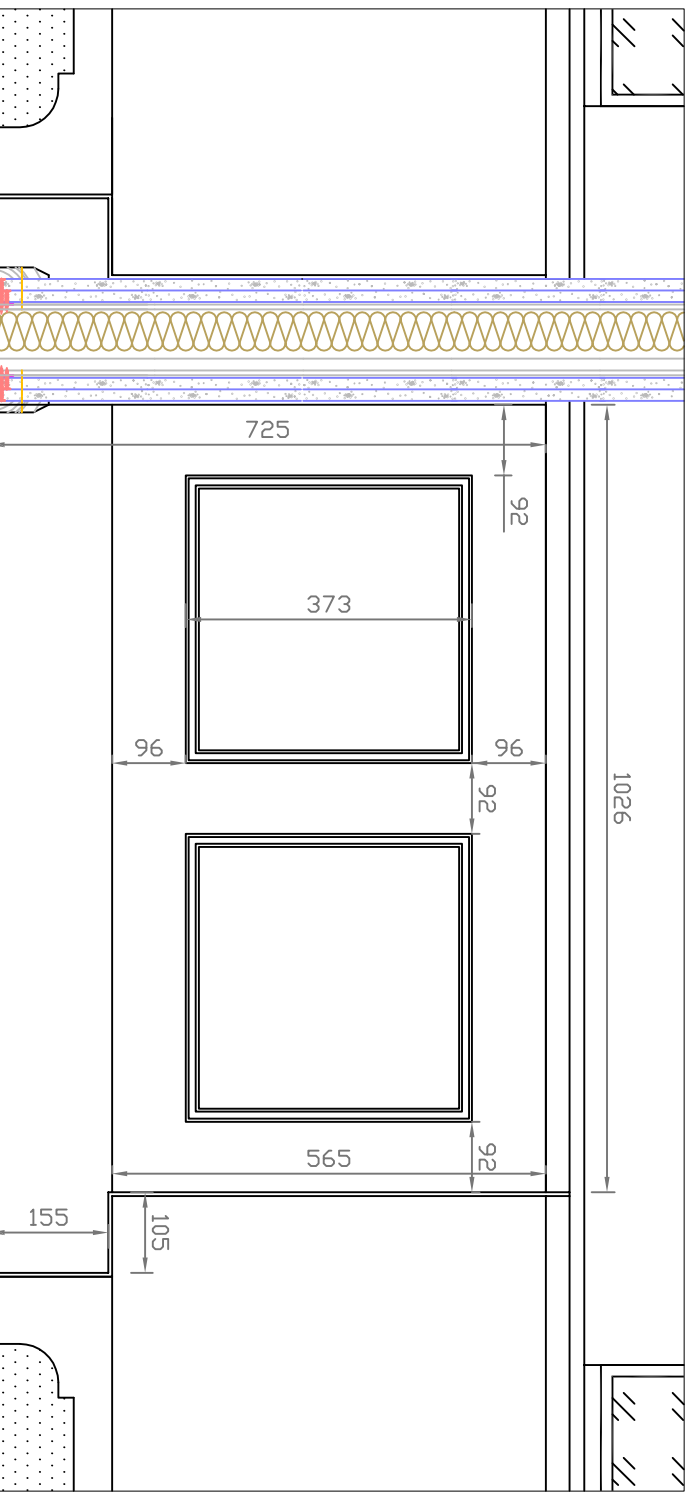

Keningtons LLP
 72-75 Marylebone High Street
 London
 W1U 5JW
 T: 020 7224 2222
 F: 020 7224 4644
 www.keningtons.com

Client	Unison
Project	Former Elizabeth Garrett Anderson Hospital - Unison Centre 130 Euston Road London

Drawing
 Existing and proposed fixed unit casings.

PLANNING

Job No.	10474	Draw No.	002A
	1507		
Scale	A3@1:100	Date	24/03/15
		Drawn	RTB
		Checked	GDC