


F O R D W Y C H
R O A D

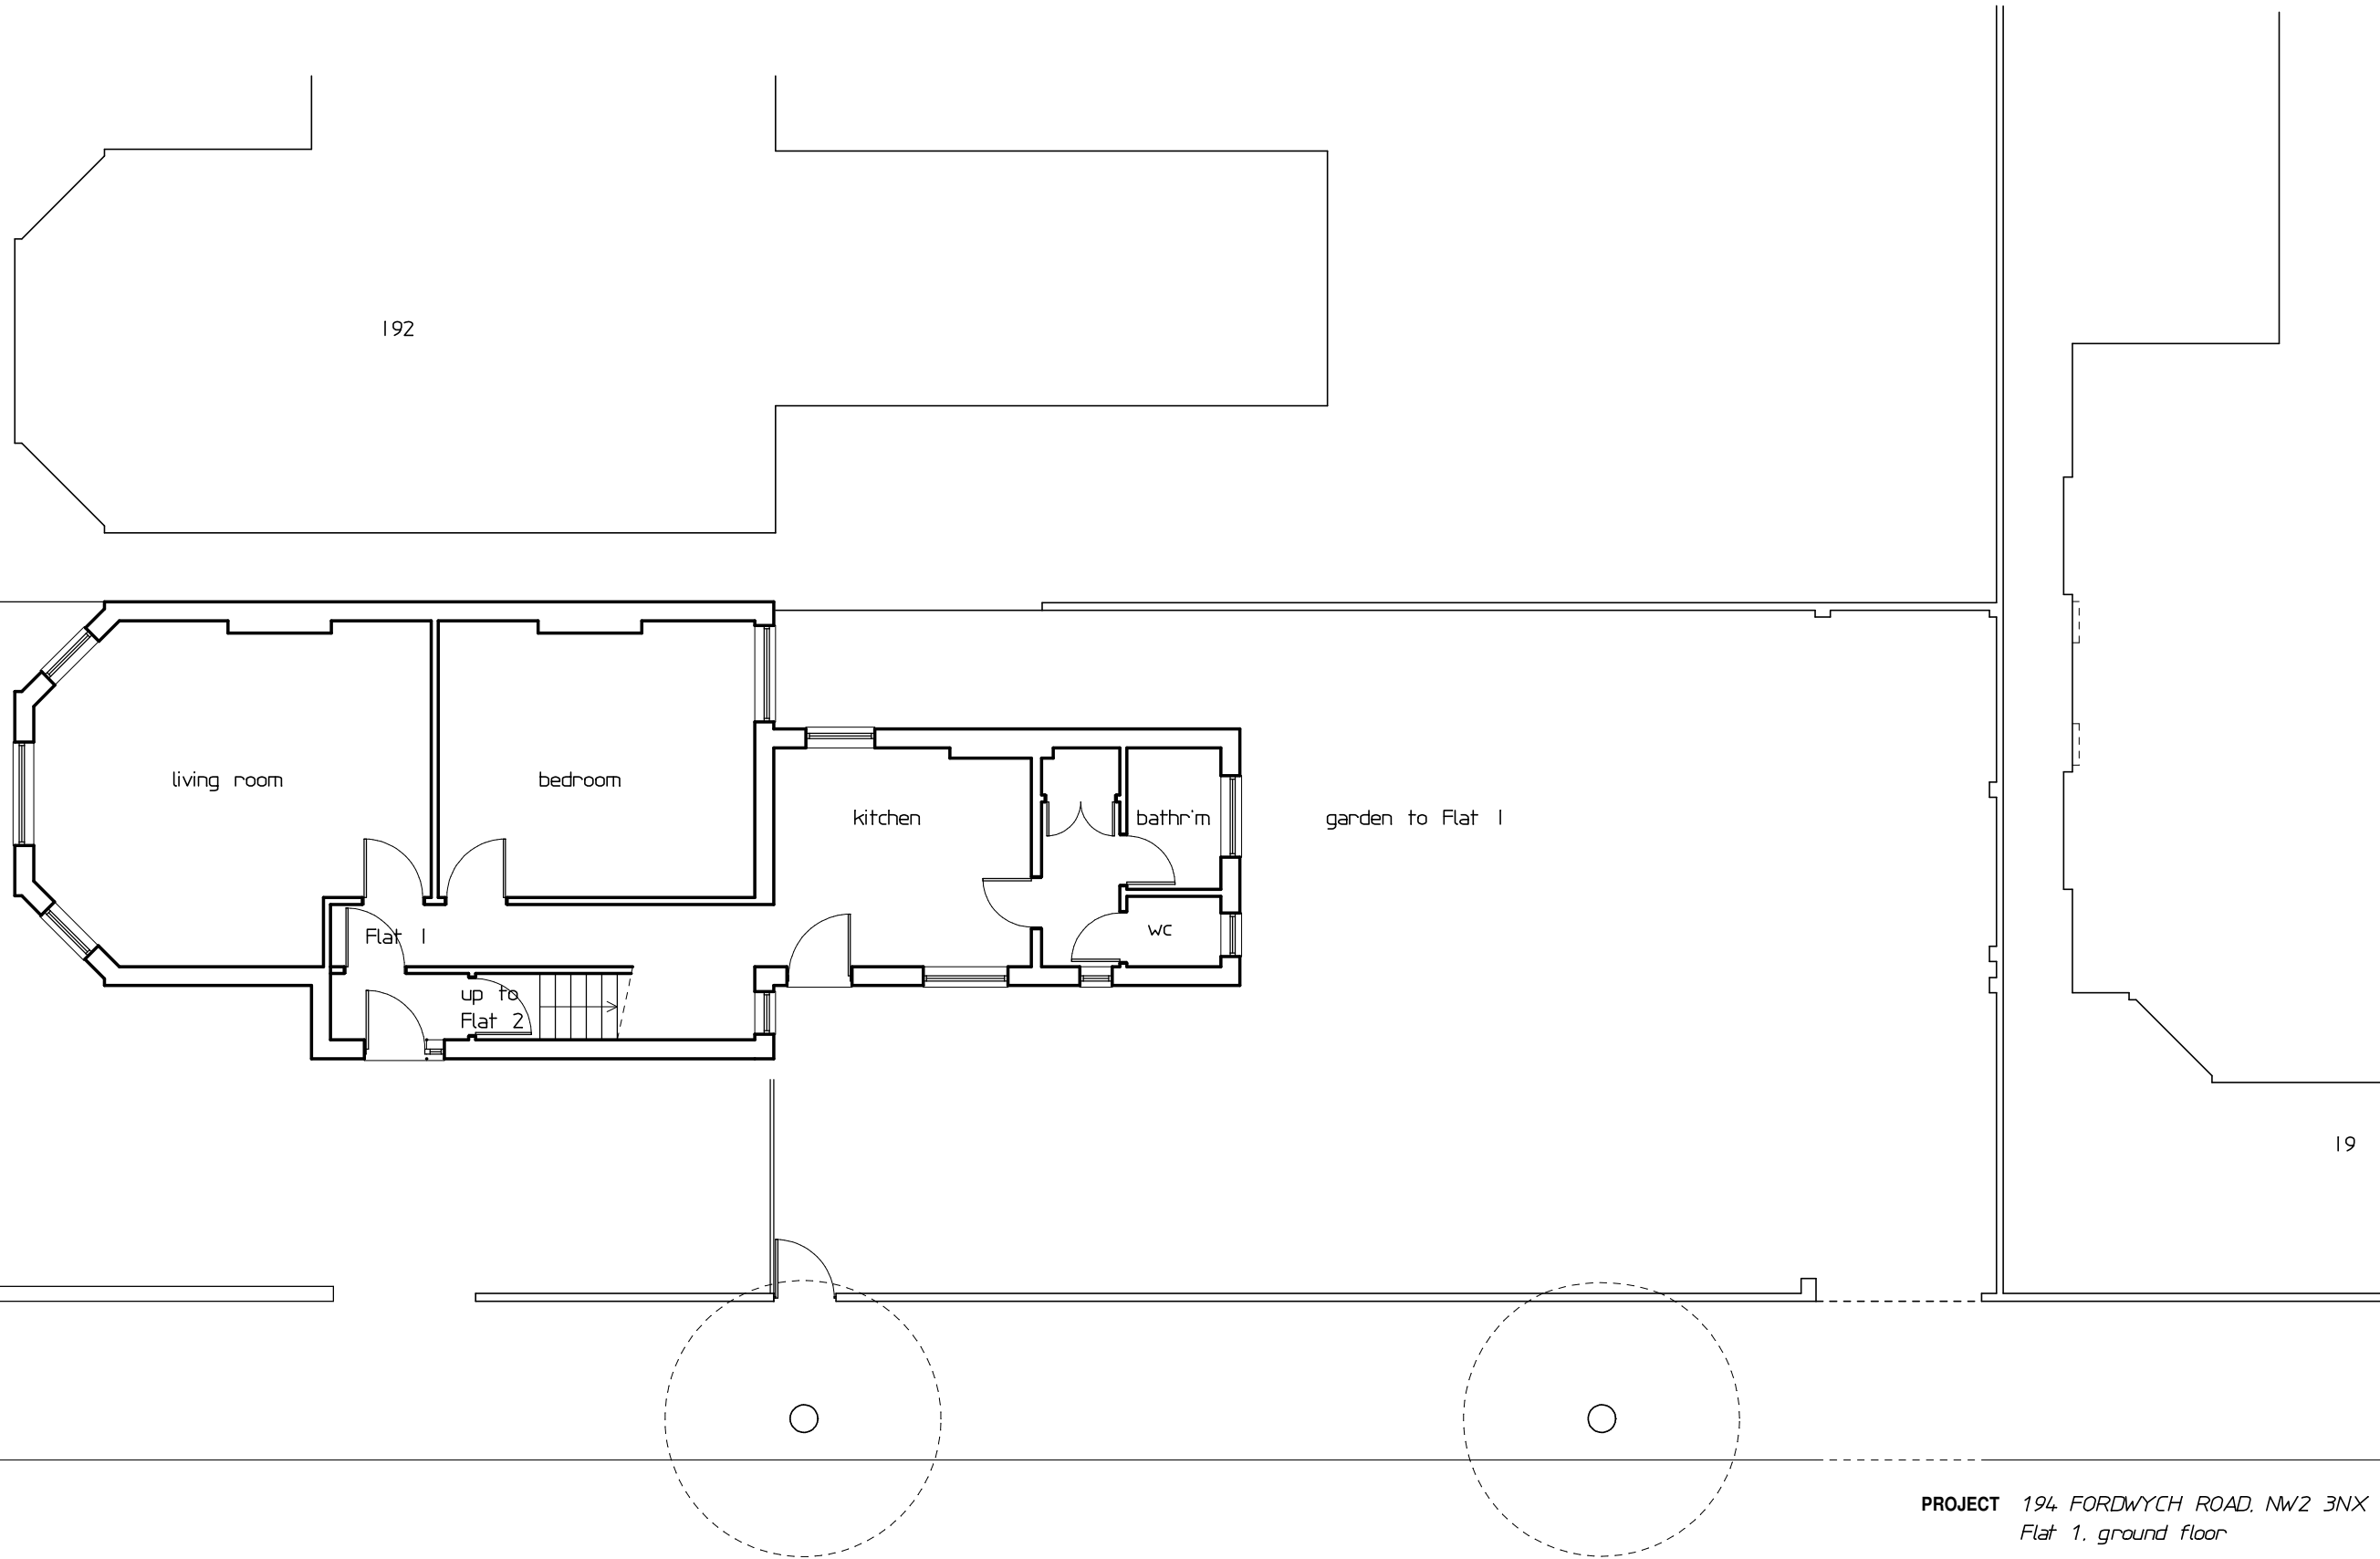



E B B S F L E E T
R O A D

PROJECT 194 FORDWYCH ROAD, NW2 3NX
Flat 1, ground floor

DRAWING GROUND FLOOR AS EXISTS

NUMBER 1682/03 Rev

Scale	1/100	42 Colebrooke Row
		London N1 8AF
Date	09.13	tel 020-7226 3884
copyright protected		fax 020-7226 9220

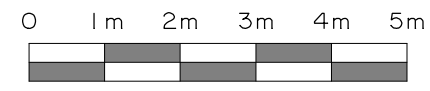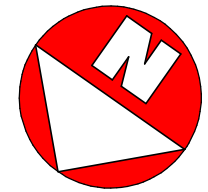

PETER BRADES ARCHITECTS **PBA**
www.peterbradesarchitects.co.uk