


Fordwych Road



NORTH ELEVATION, facing Ebbsfleet Road
with main entrance to 194 Fordwych Road;
boundary wall to footpath shown dotted;
2 x trees in footpath not shown

front elevation of
19 Ebbsfleet road

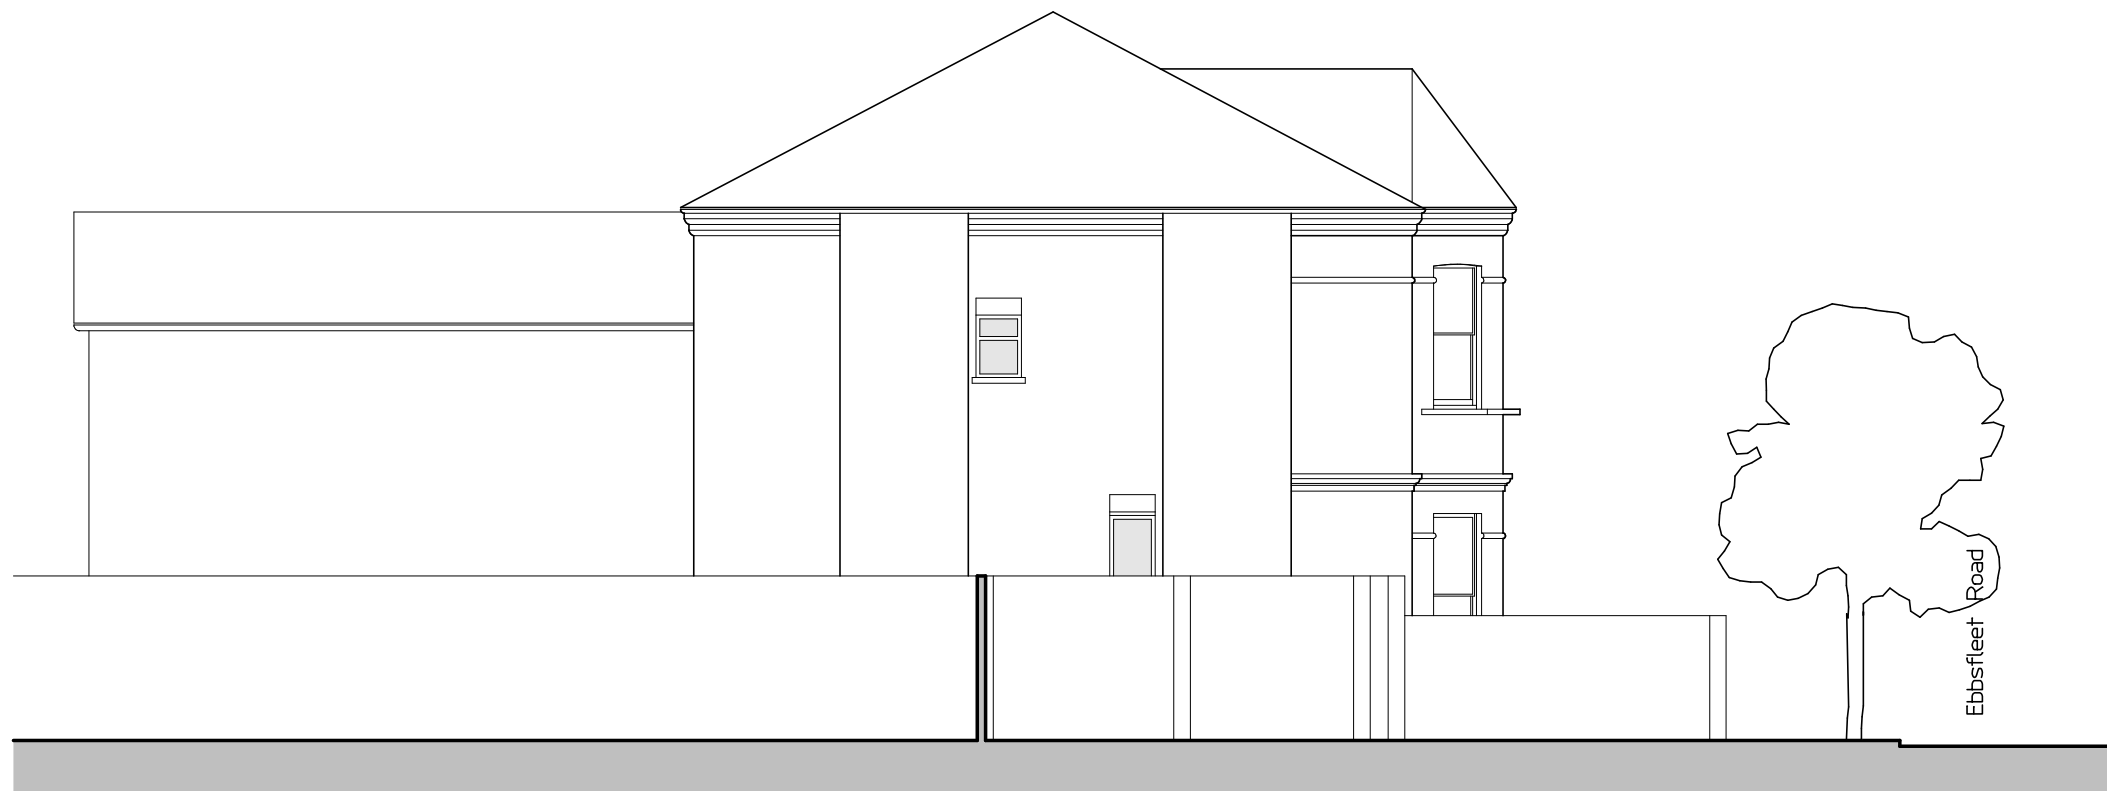

SIDE/EAST ELEVATION TO 19 EBBSFLEET ROAD

PROJECT 194 FORDWYCH ROAD, NW2 3NX

DRAWING ELEVATIONS AS EXIST - 1

NUMBER 1682/04 Rev

Scale 1/100 42 Colebrooke Row

London N1 8AF

Date 01.15 tel 020-7226 3884

copyright protected fax 020-7226 9220

PETER BRADES ARCHITECTS
www.peterbradesarchitects.co.uk

PBA