


PLAN AS EXISTING  
1:50 @ A1



PLAN AS PROPOSED  
1:50 @ A1  
Rev B - co-ordination issue

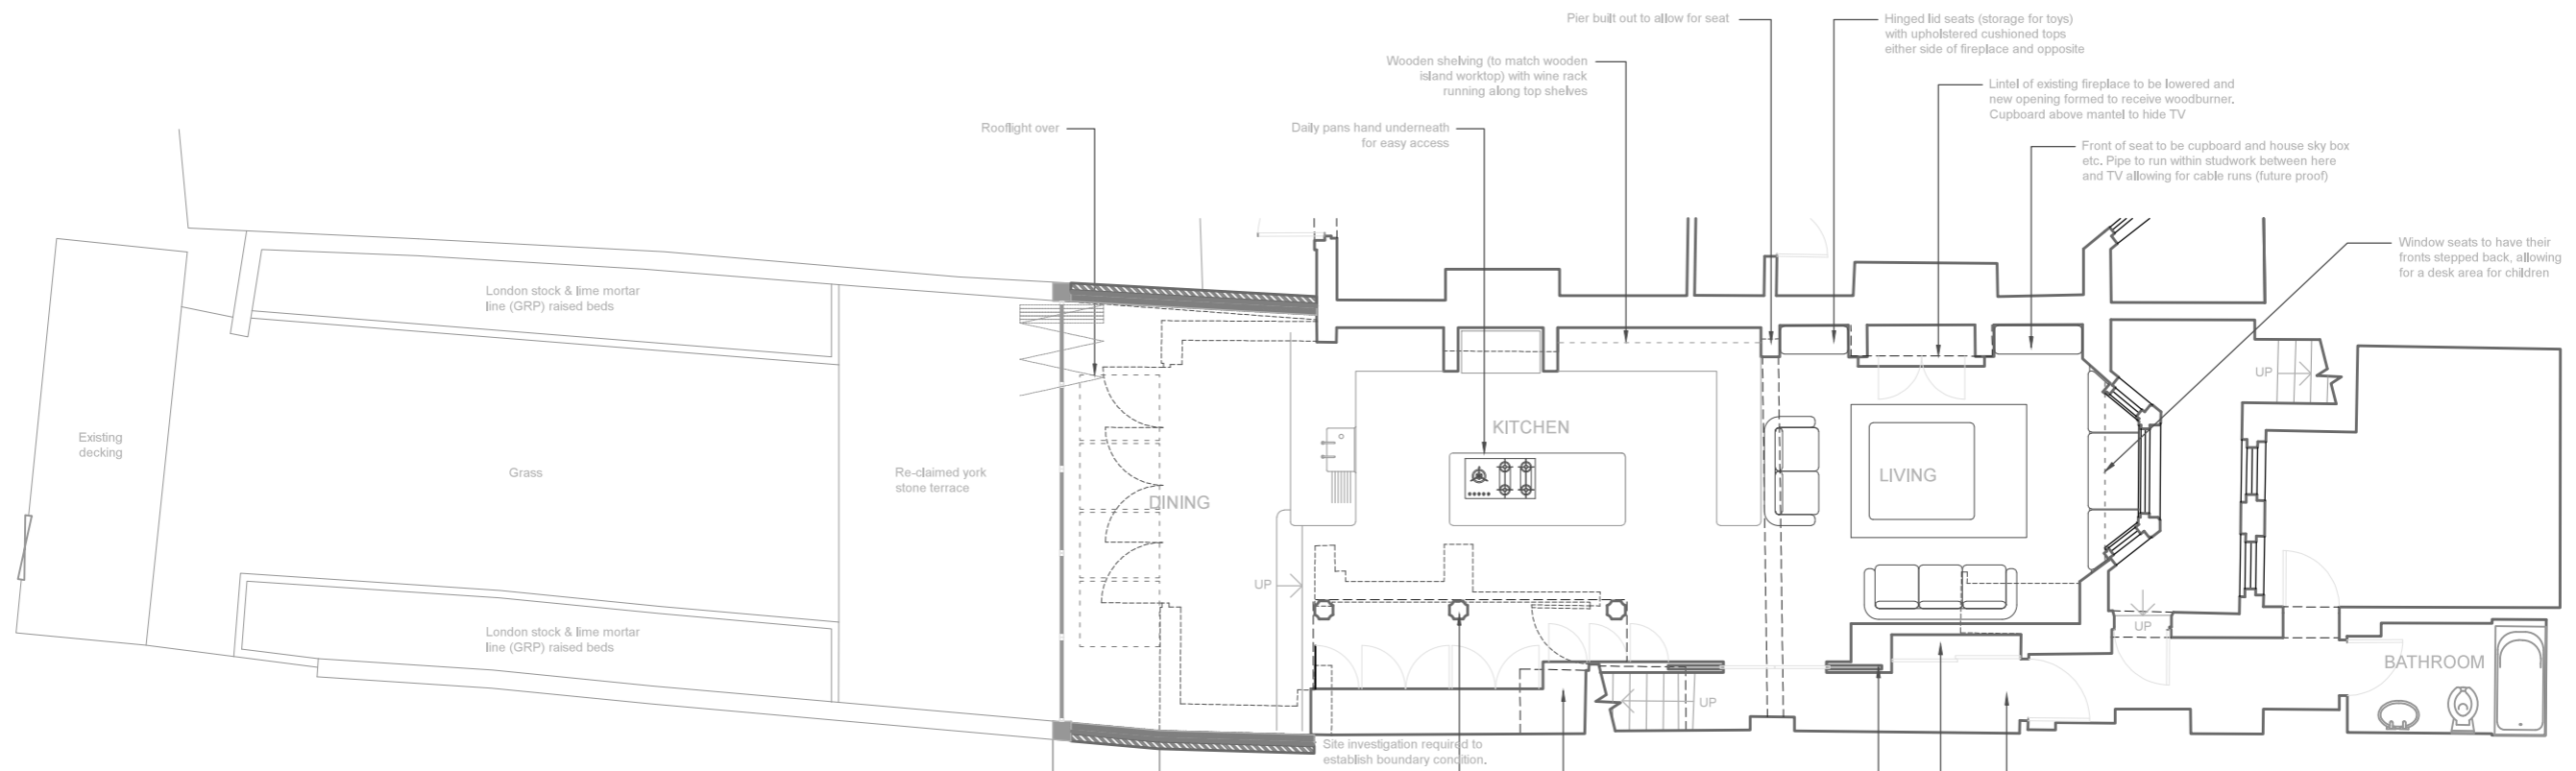