


Side elevation viewed from neighboring property

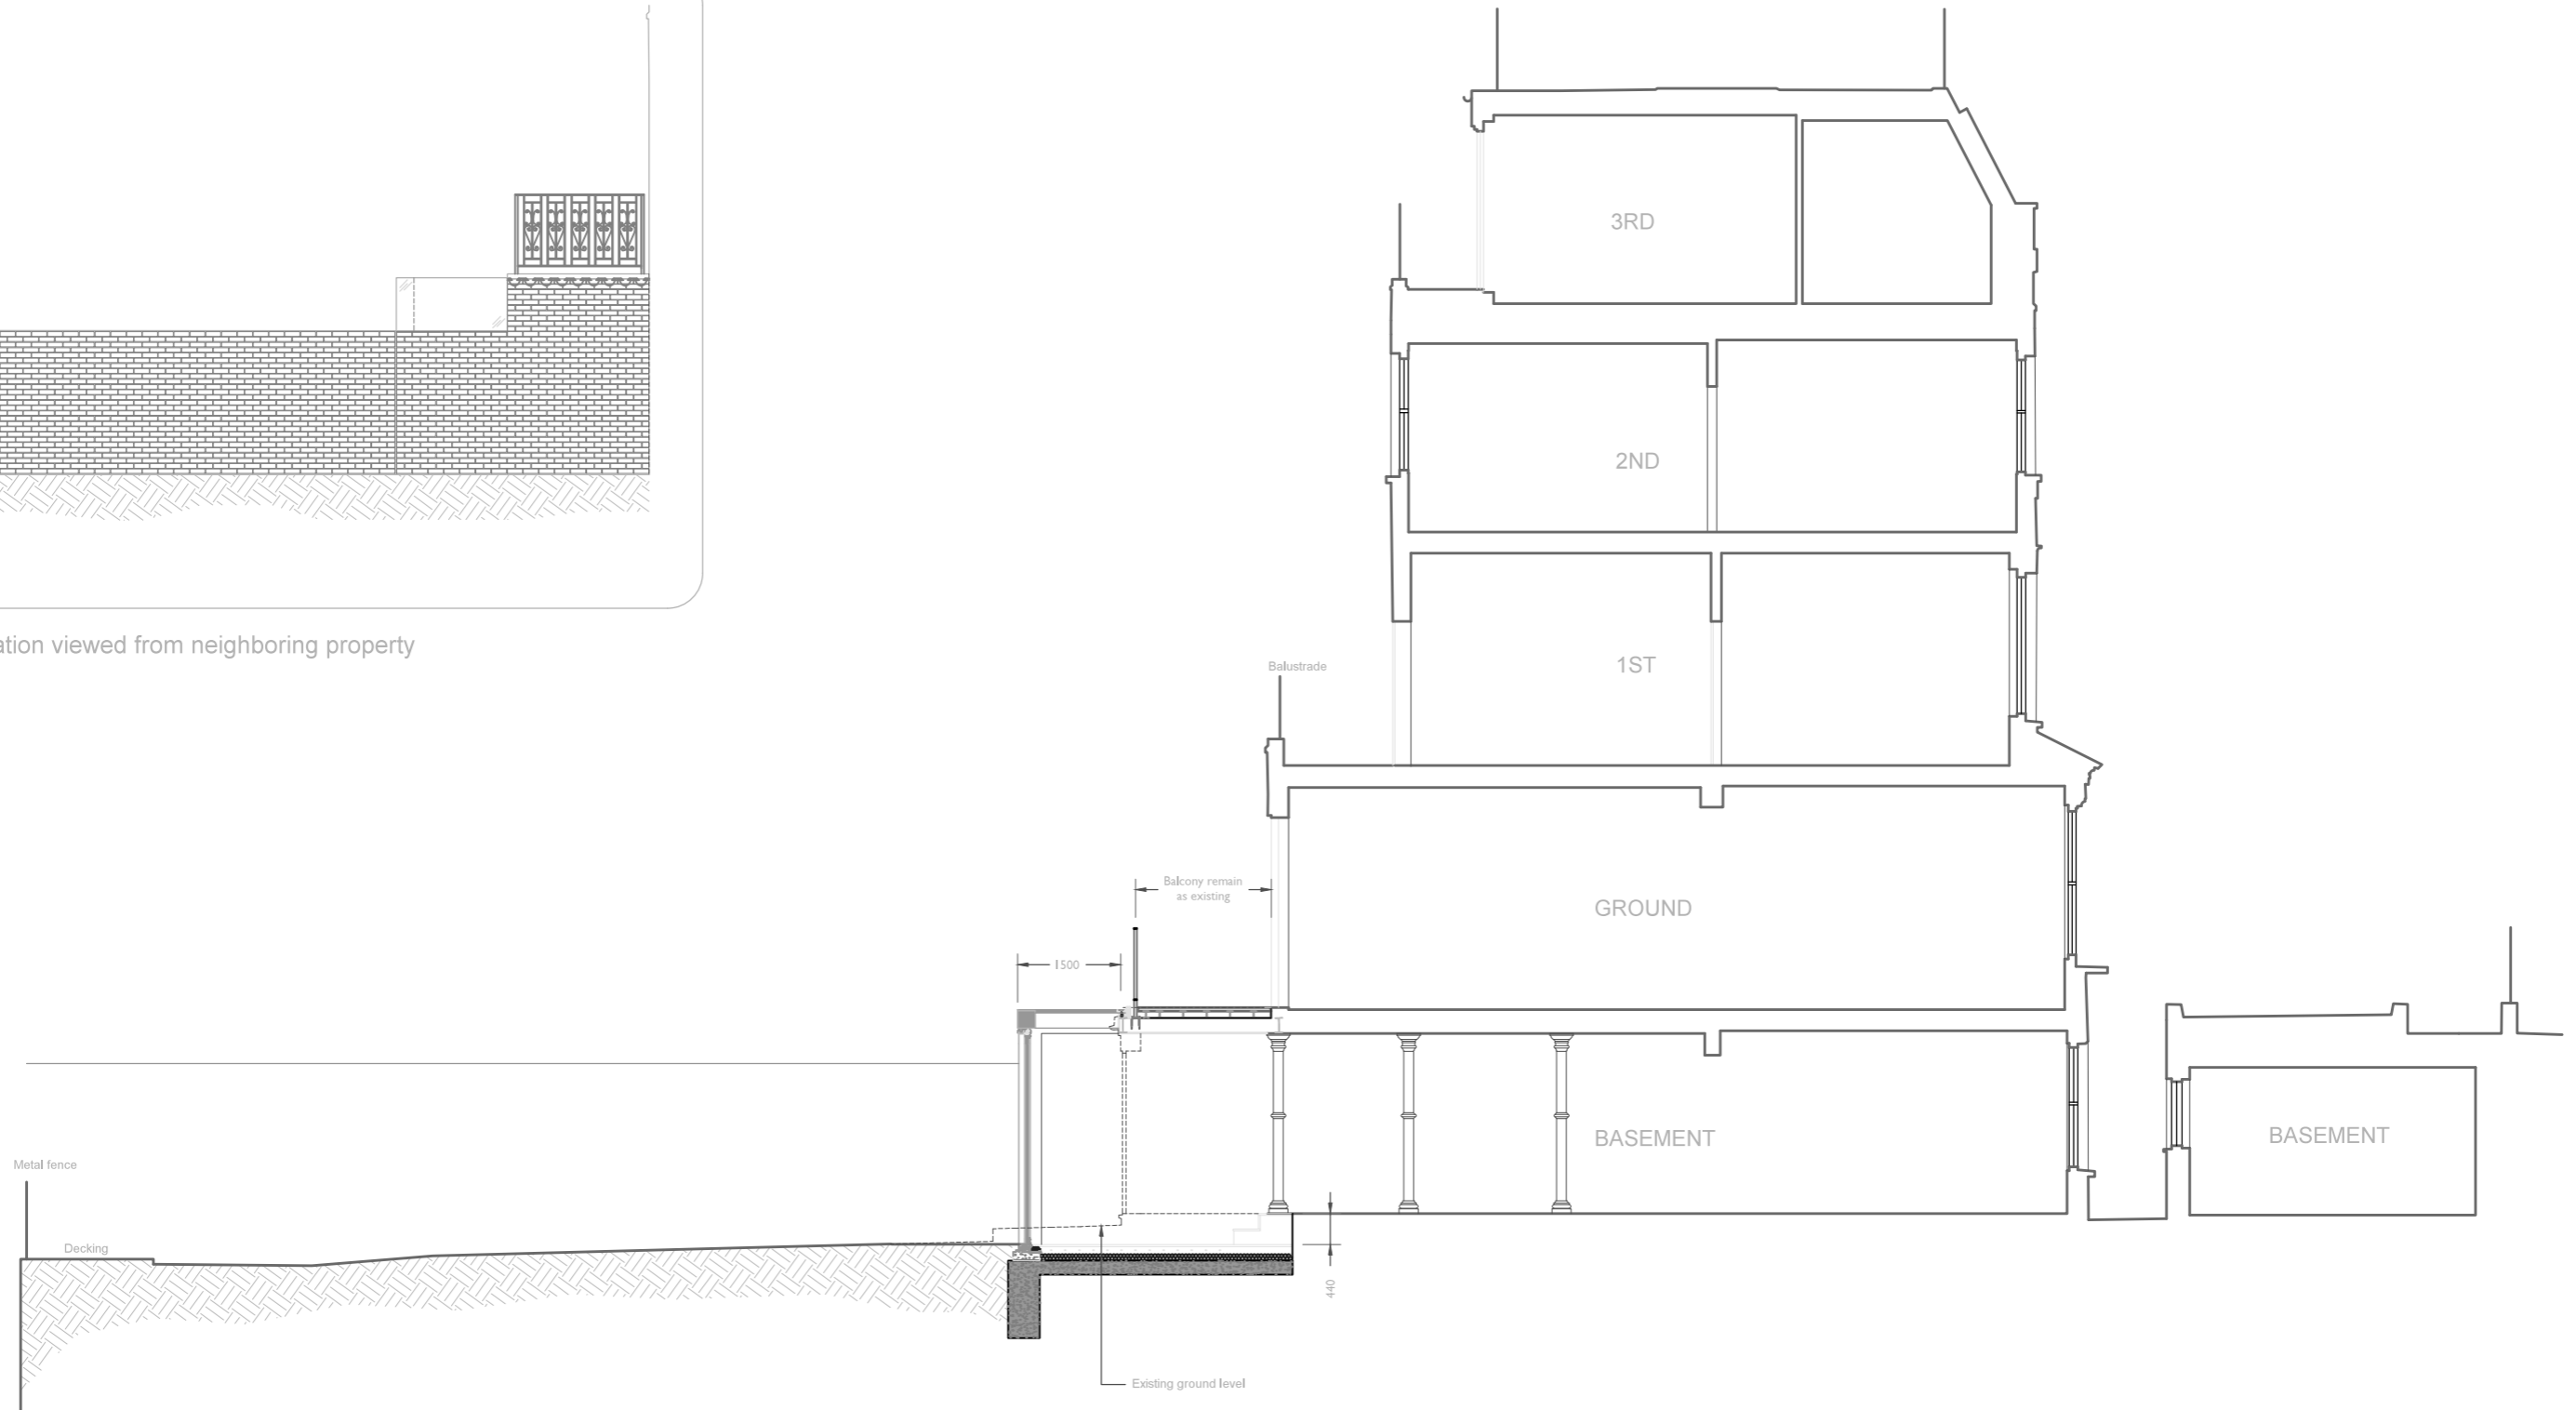

SECTION A-AAS PROPOSED
 1:50 @ A1
 Rev E - elevation revised

