



NOTES:
 - Vinyls applied to exterior of glazing to avoid them becoming damaged during construction period.
 - Printed vinyl to all windows to obscure construction - **non branded**.

A Elevation A
 1:100 @ A3

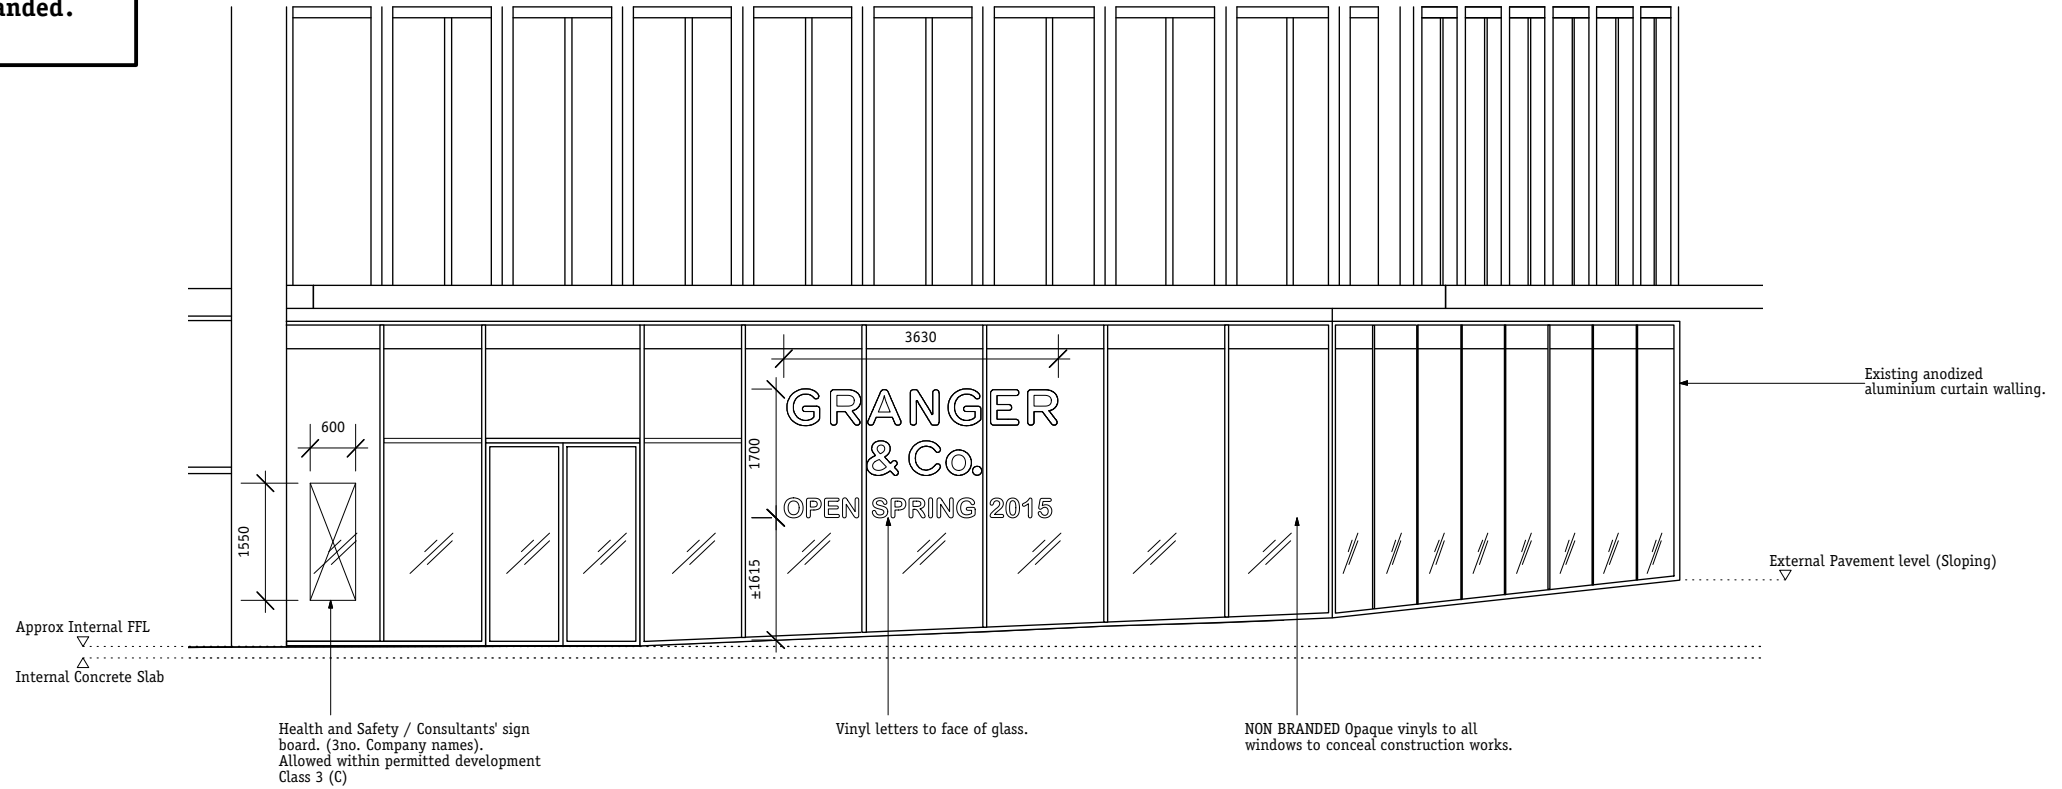

B Elevation B
 1:100 @ A3

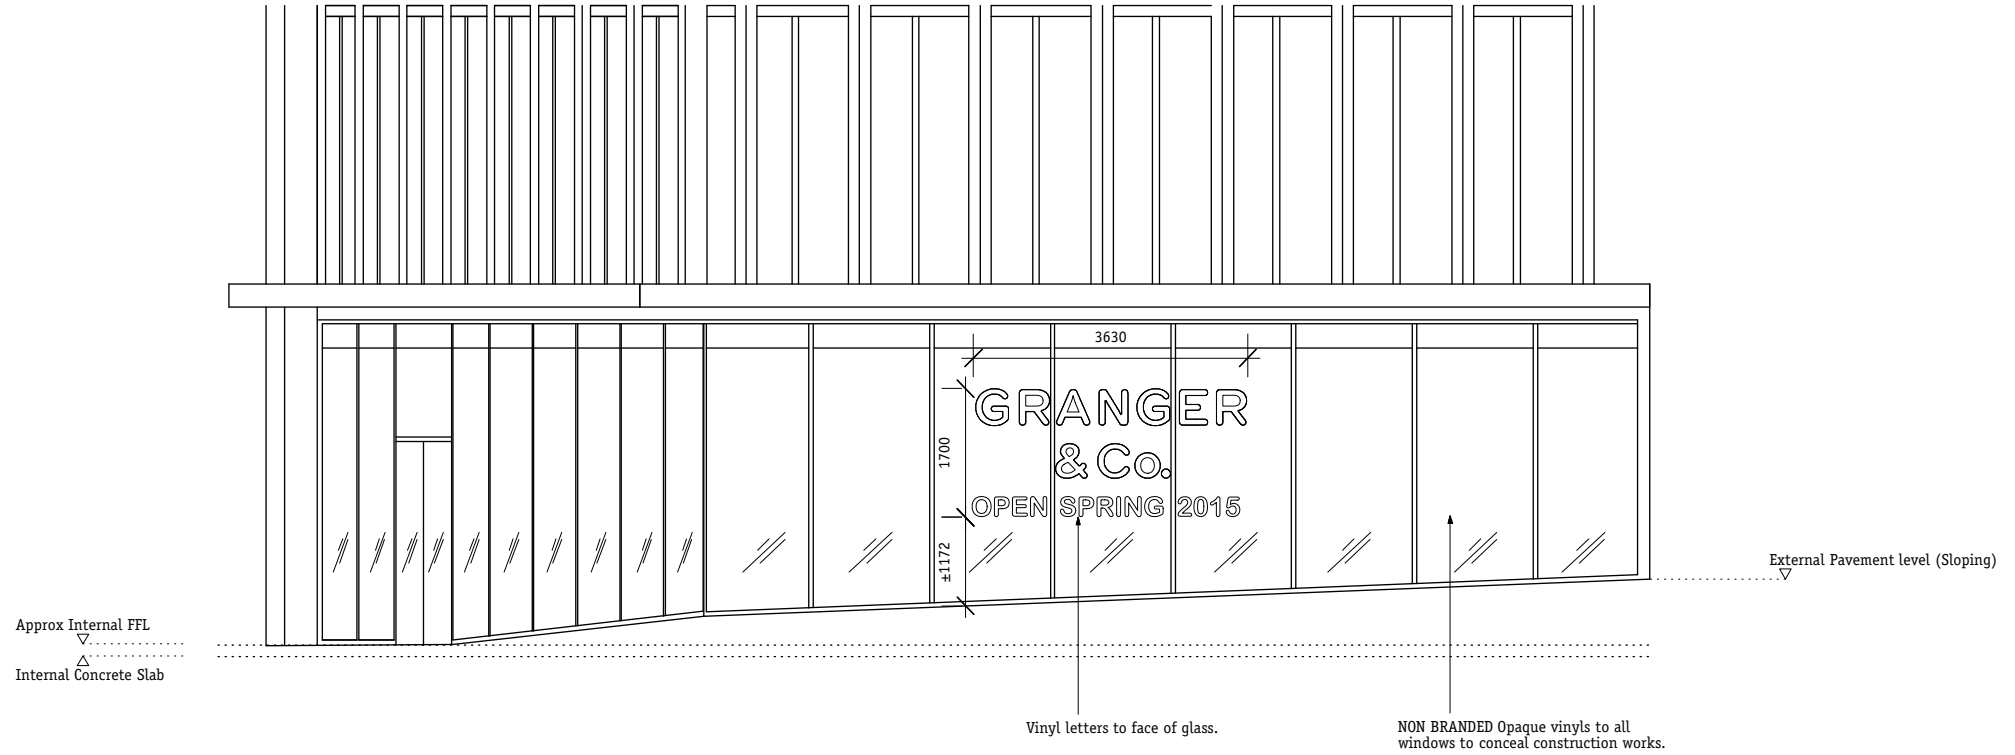

Notes

Revision	Date	Description
-	30.03.15	Issued for Approvals.

Gundry & Ducker
Gundry & Ducker Architecture Ltd
 3 Garrick Street
 London WC2E 9BF
 t +44(0)203 417 4895
 info@gundryducker.com

Project	GRANGER & CO. KING'S CROSS		
Drawing title	External Hoarding Elevations		
Scale	1:100 @ A3	Drwg. No.	Rev
Date	March 2015	220_PL_03	-
Status	PLANNING		

Do not scale. All dimensions to be confirmed on site. Information contained in this drawing is the sole copyright of the designer and is not to be reproduced without permission.