
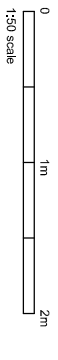


**NOTES**  
**DIMENSIONS TO BE CONFIRMED**  
**ON SITE**  
**NON MATERIAL CHANGE**

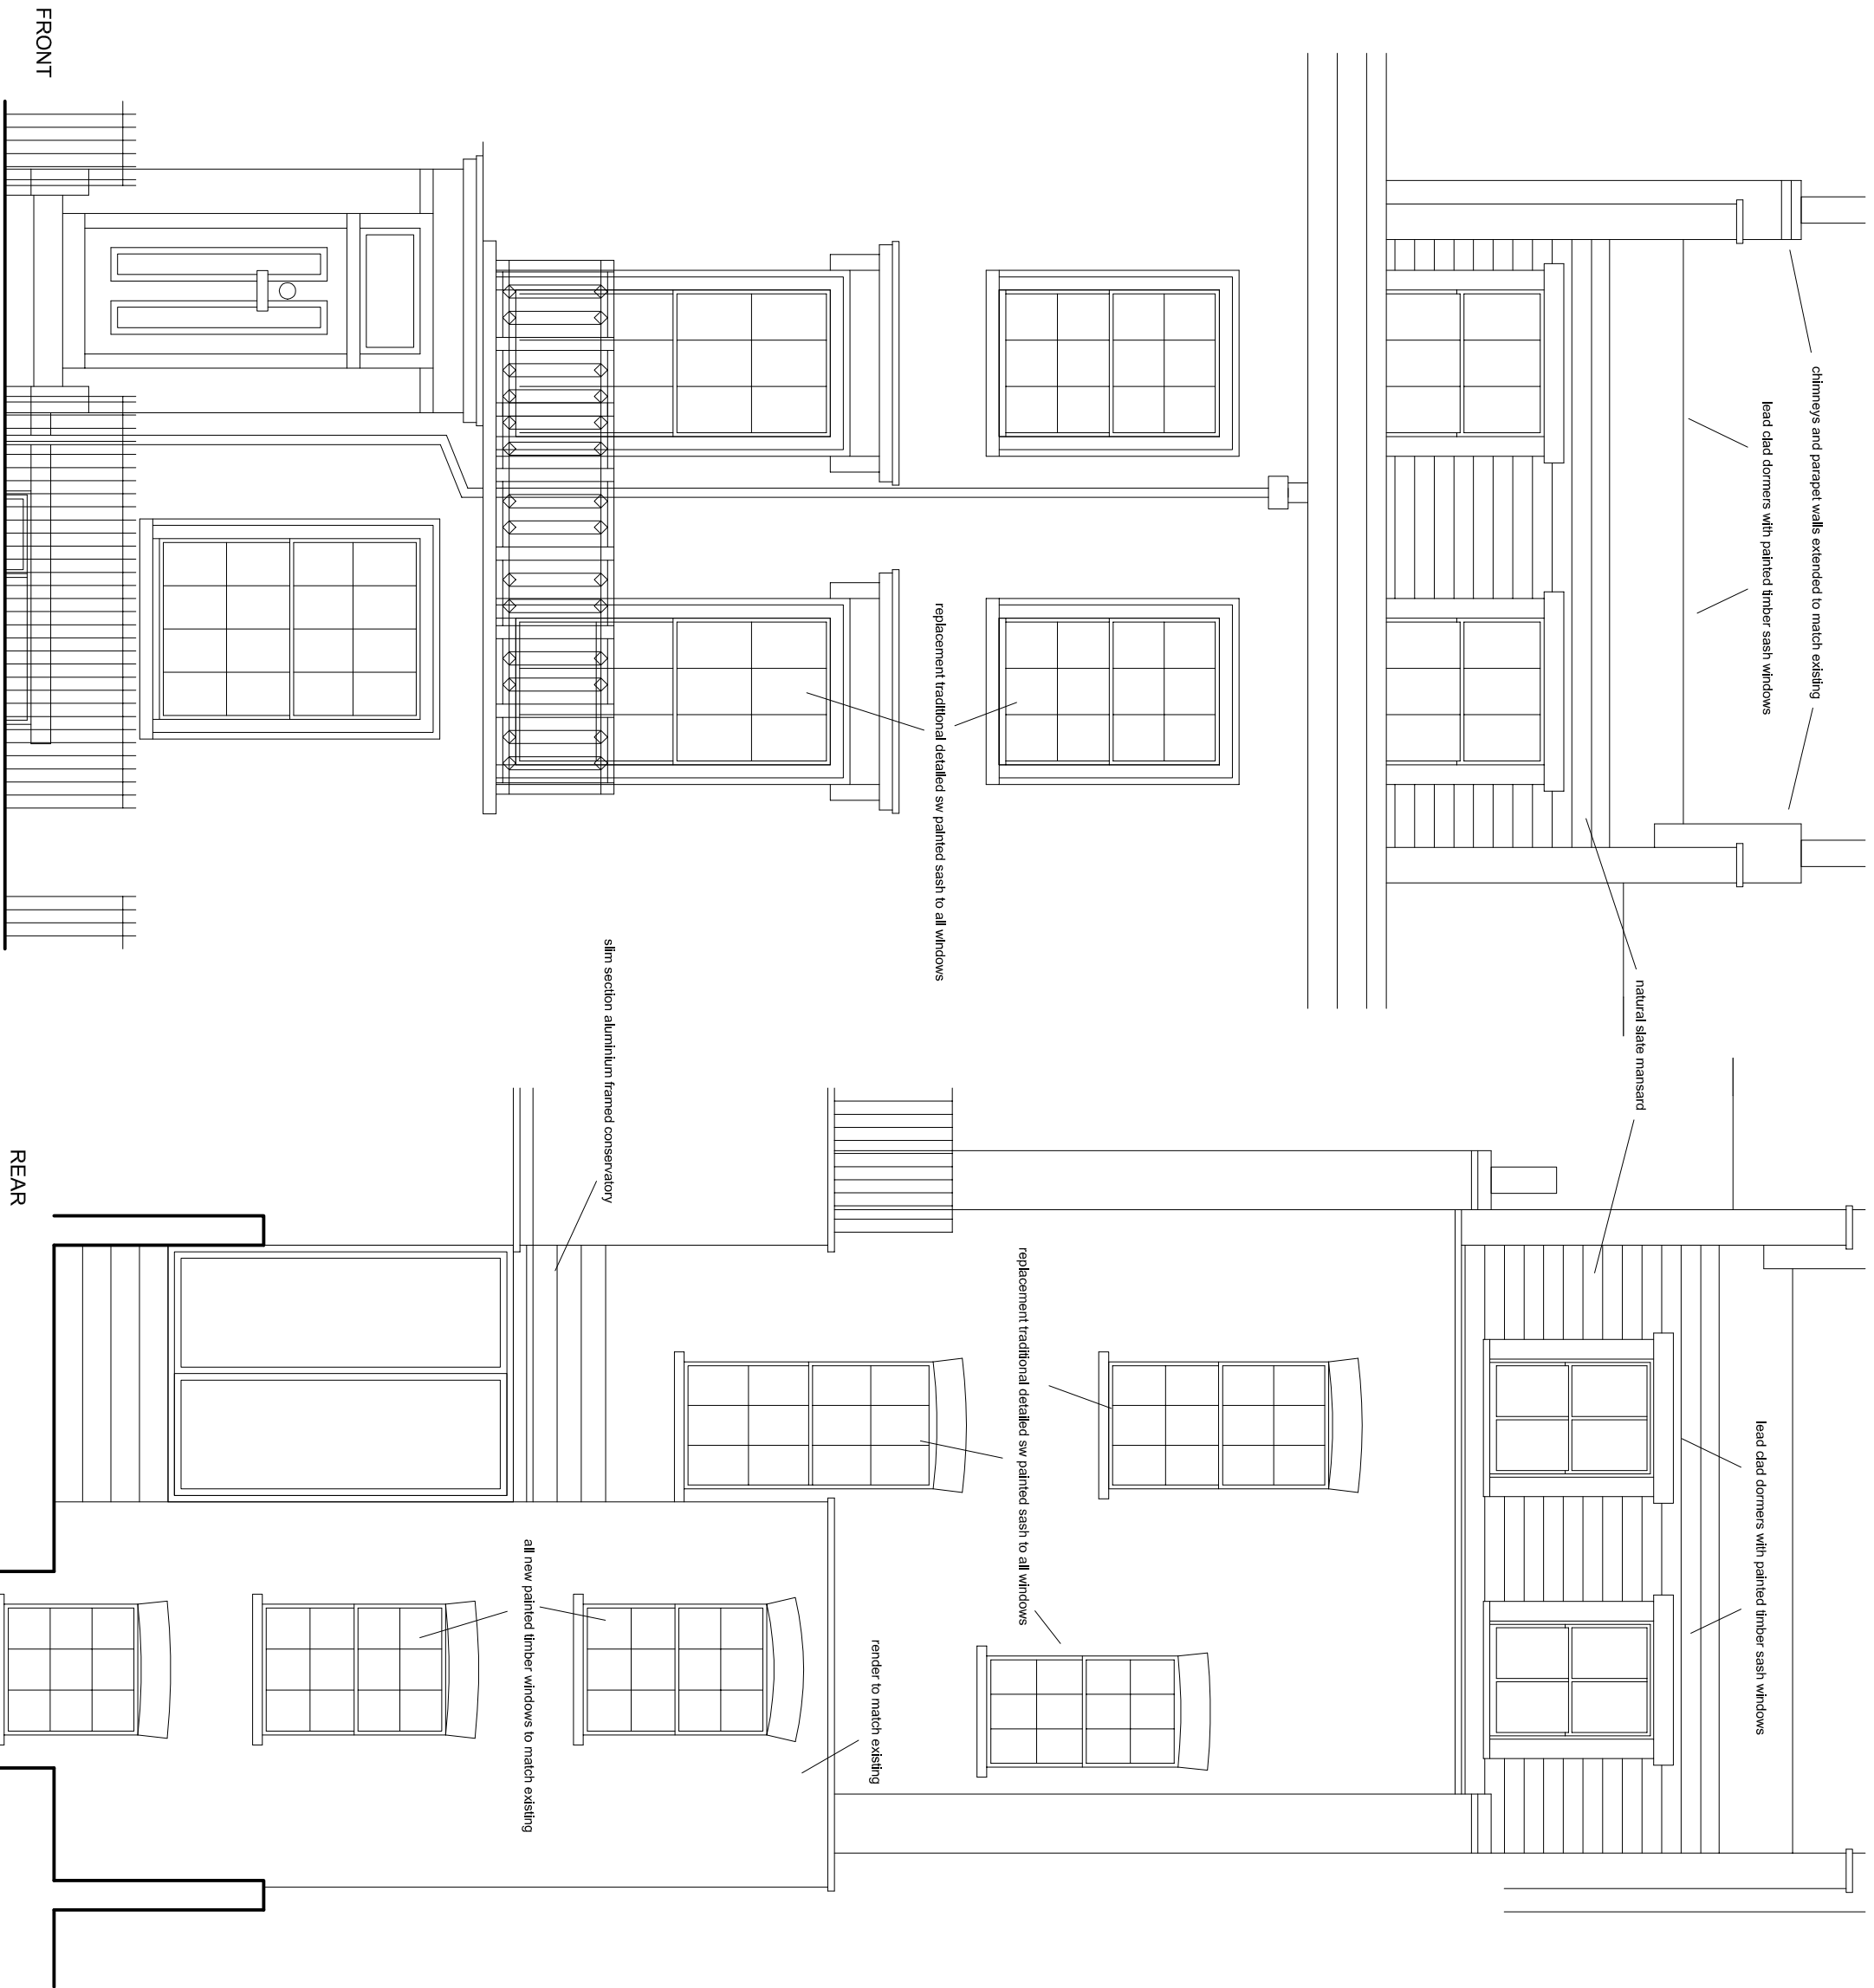

**DAVIES ARCHITECTURE LTD**

28 ELLIOTT SQ  
 LONDON NW3 3SU  
 TEL 020 7483 0669

**JOB**  
 ADAM WALKER  
 48 DELANDY ST  
 LONDON NW1

**TITLE**  
 PROPOSALS  
 ELEVATIONS  
 FRONT, REAR

**DATE** 16.2.15  
**SCALE** 1:50 @A3

**DRAWING NO** DEL-PL-GA-05A