
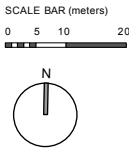



Scale 1: 500

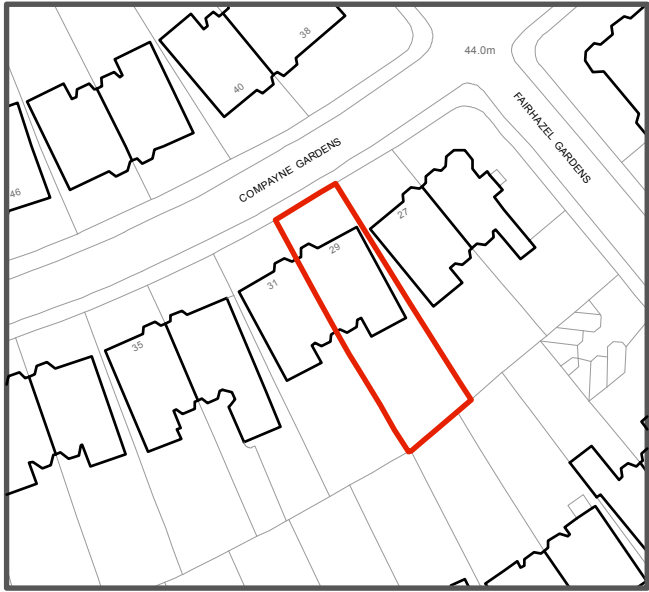

Scale 1:1250

DO NOT SCALE THIS DRAWING WRITTEN DIMENSIONS ONLY TO BE USED ALL DIMENSIONS ARE IN MILLIMETRES ALL DIMENSIONS TO BE VERIFIED ON SITE ANY INCONSISTENCIES TO BE REPORTED TO THE ARCHITECT IMMEDIATELY	Job No 5336		PAD Consultancy Ltd 4 Abbot's Place London NW6 4NP		t: 020376242243 e: ines@pad.eu.com w: www.pad.eu.com		
	FOR PLANNING PURPOSES ONLY		title		LOCATION PLAN		
	29 Compayne Gardens, London, NW6 3DD		drawn by IR	scale 1: 500 & 1: 1250	number 5336/L1	rev -LP	