
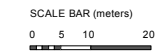


Scale 1: 500

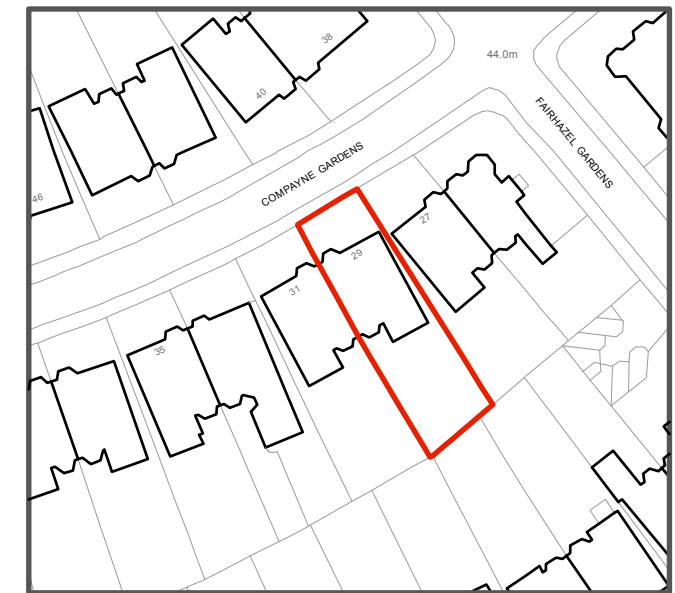

Scale 1:1250

<small>DO NOT SCALE THIS DRAWING WRITTEN DIMENSIONS ONLY TO BE USED ALL DIMENSIONS ARE IN MILLIMETRES ALL DIMENSIONS TO BE VERIFIED ON SITE ANY INCONSISTENCIES TO BE REPORTED TO THE ARCHITECT IMMEDIATELY</small>	Job No <b>5336</b>	PAD Consultancy Ltd 4 Abbot's Place London NW6 4NP	t: 020376242243 e: ines@pad.eu.com w: www.pad.eu.com	
	FOR PLANNING PURPOSES ONLY	title <b>29 Compayne Gardens, London, NW6 3DD</b>	number <b>5336/L3</b>	
		drawn by <b>IR</b>	scale <b>1: 500 &amp; 1: 1250</b>	title <b>LOCATION PLAN</b>