
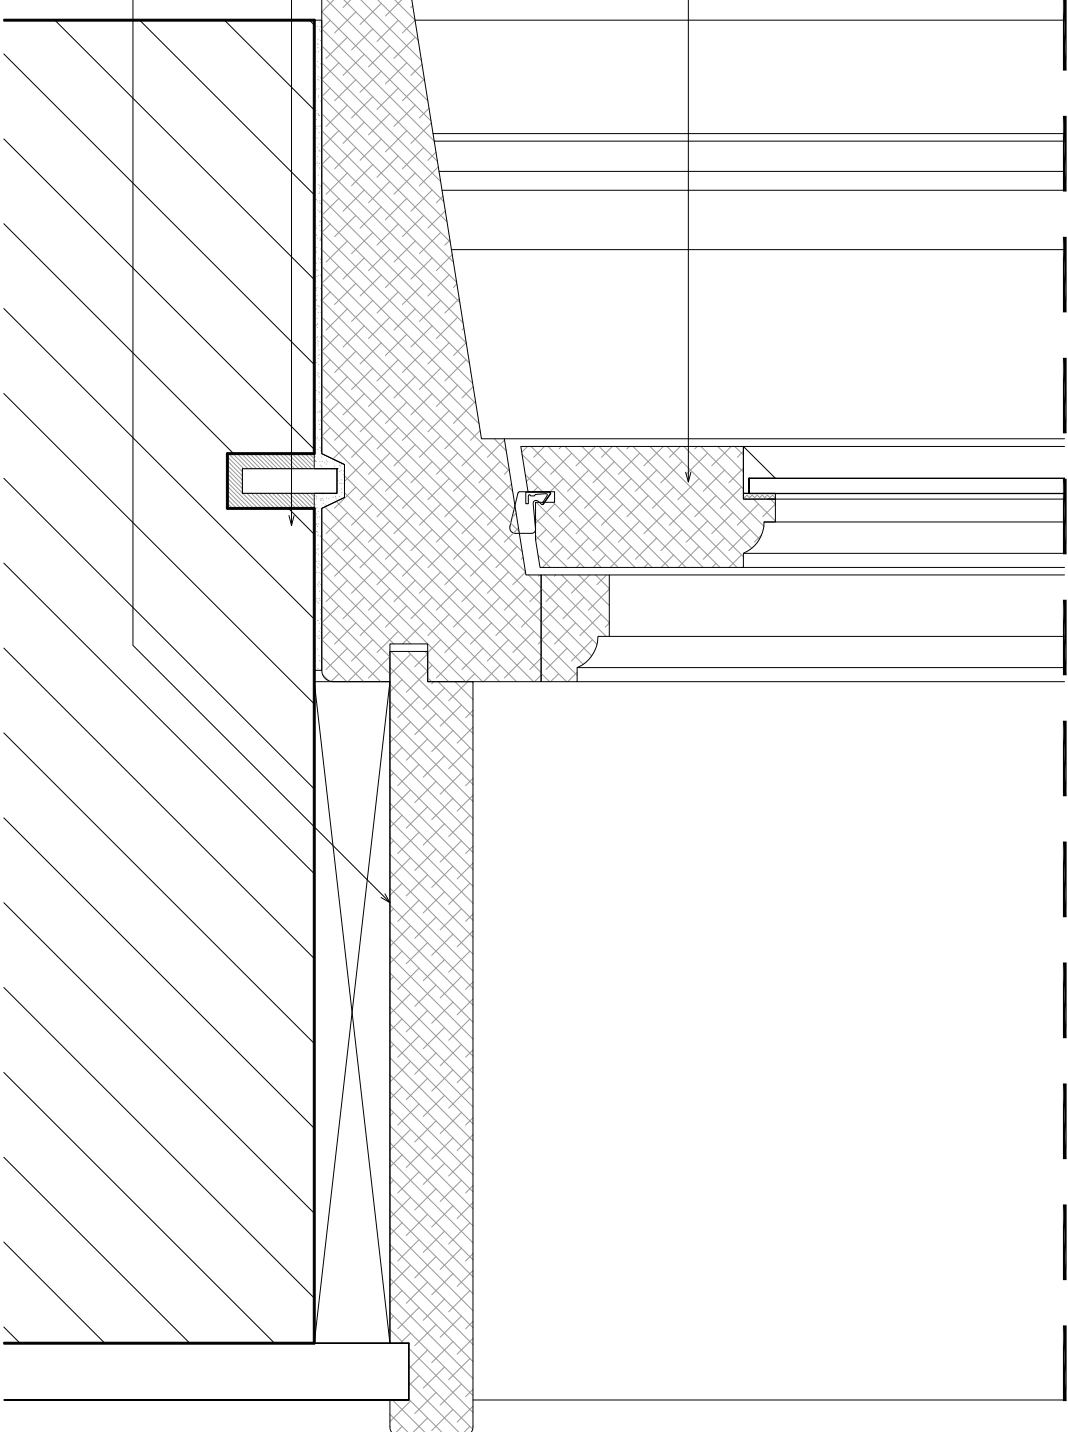
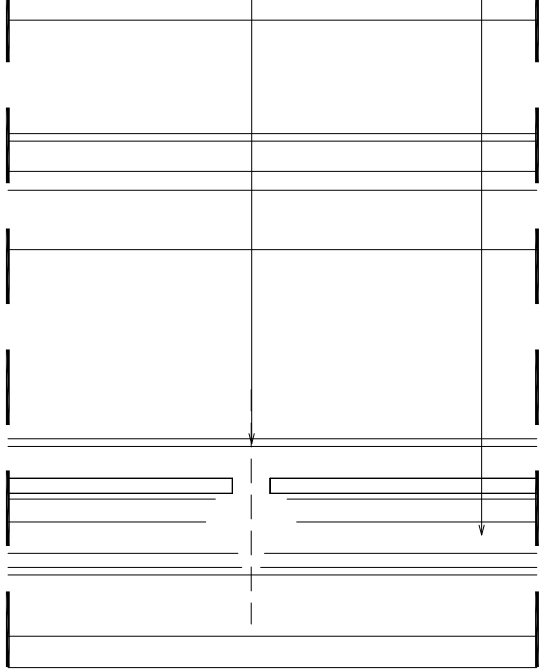
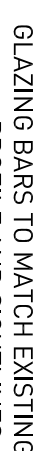
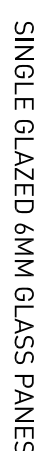
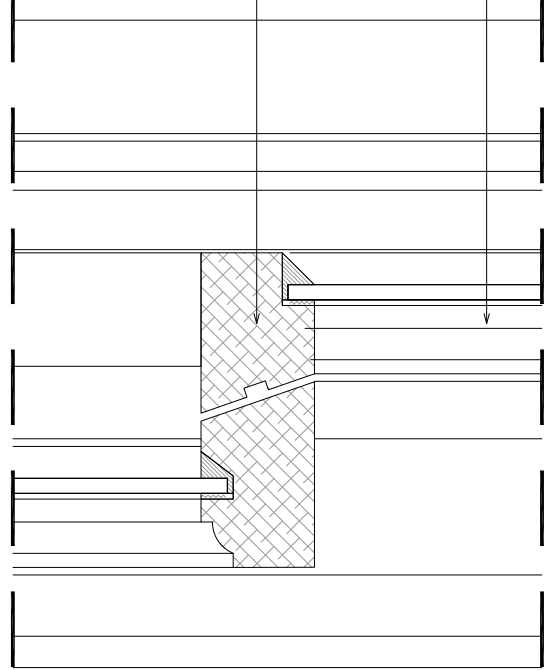
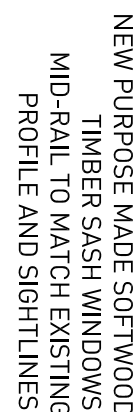
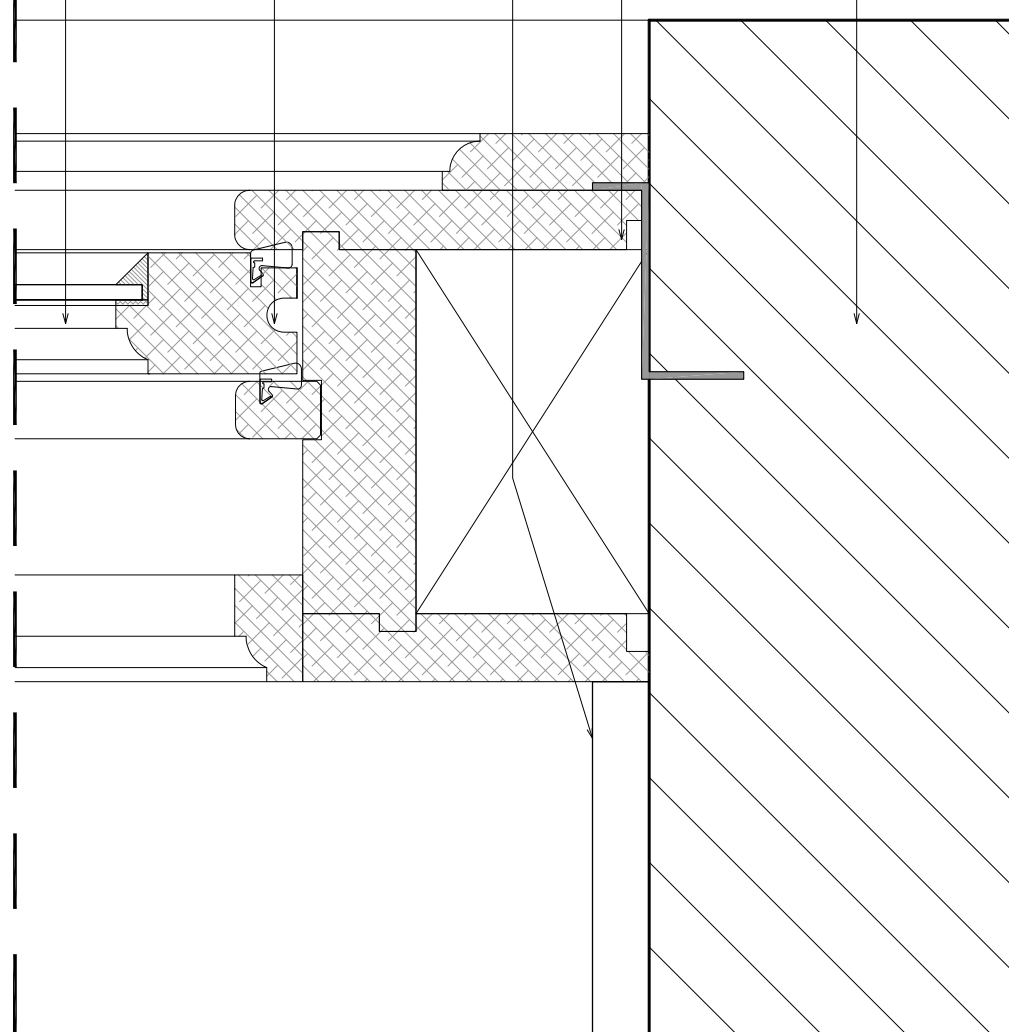
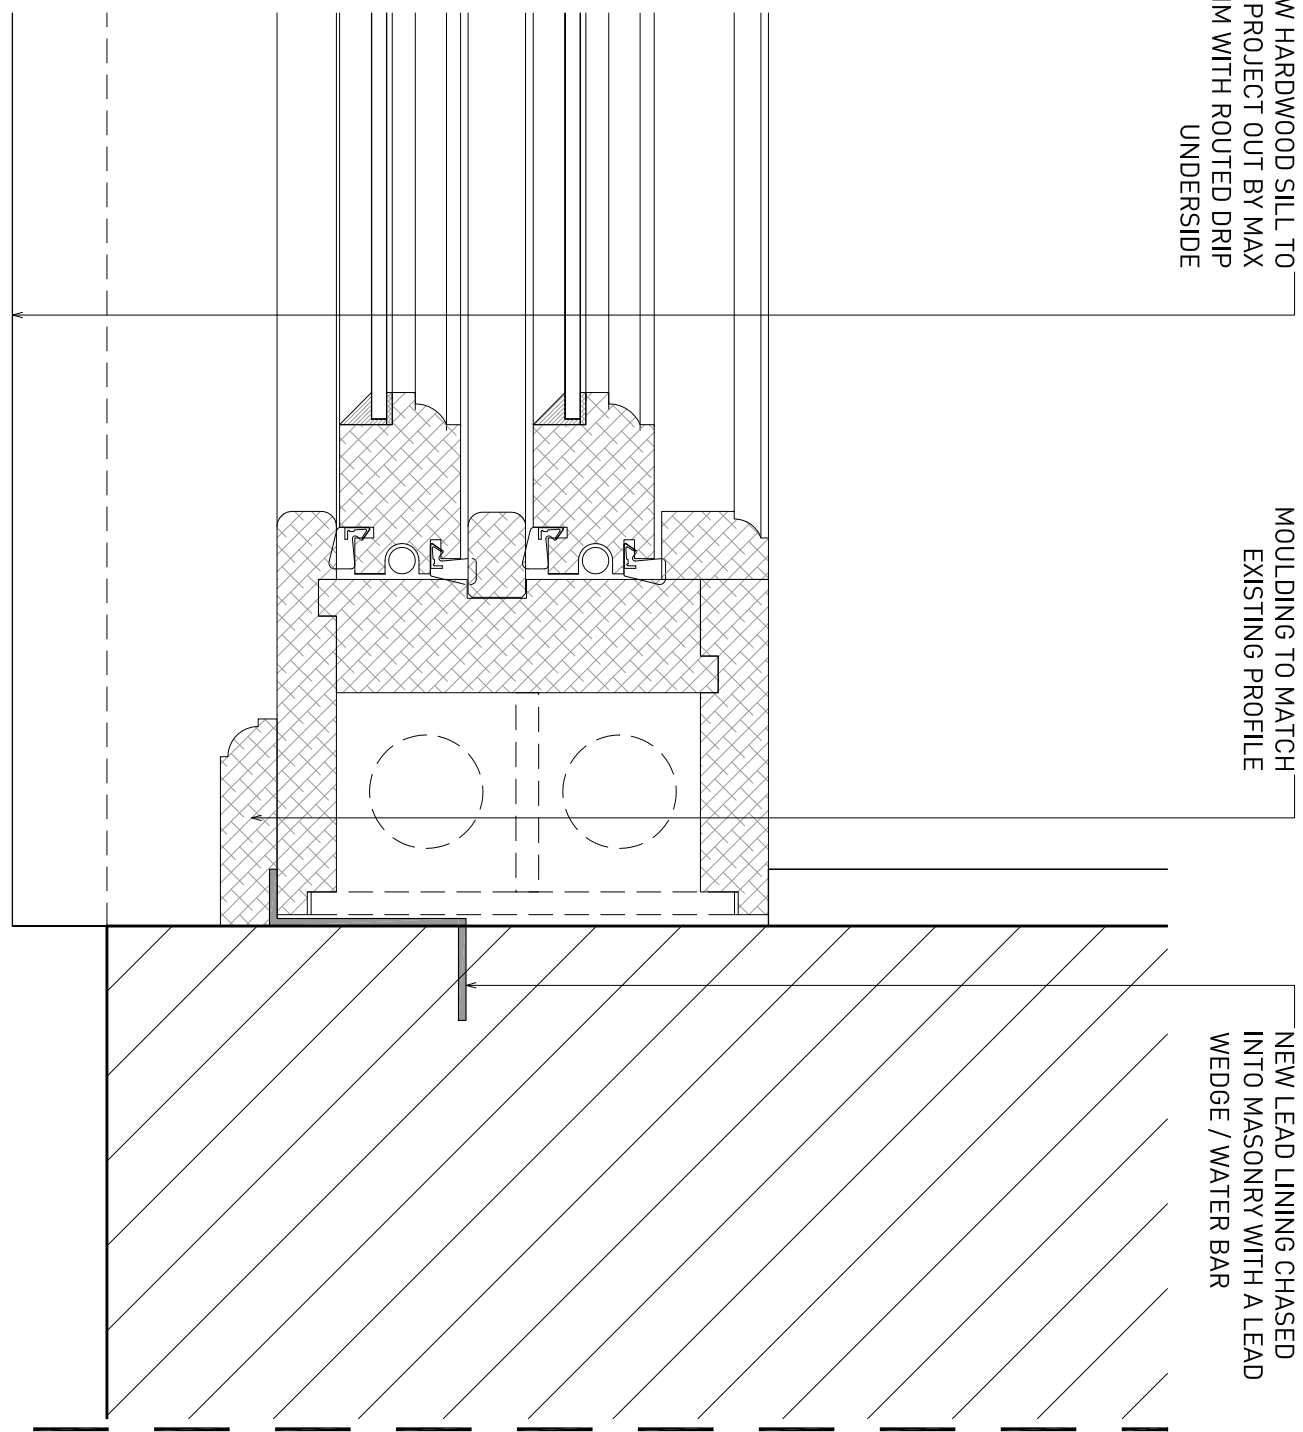
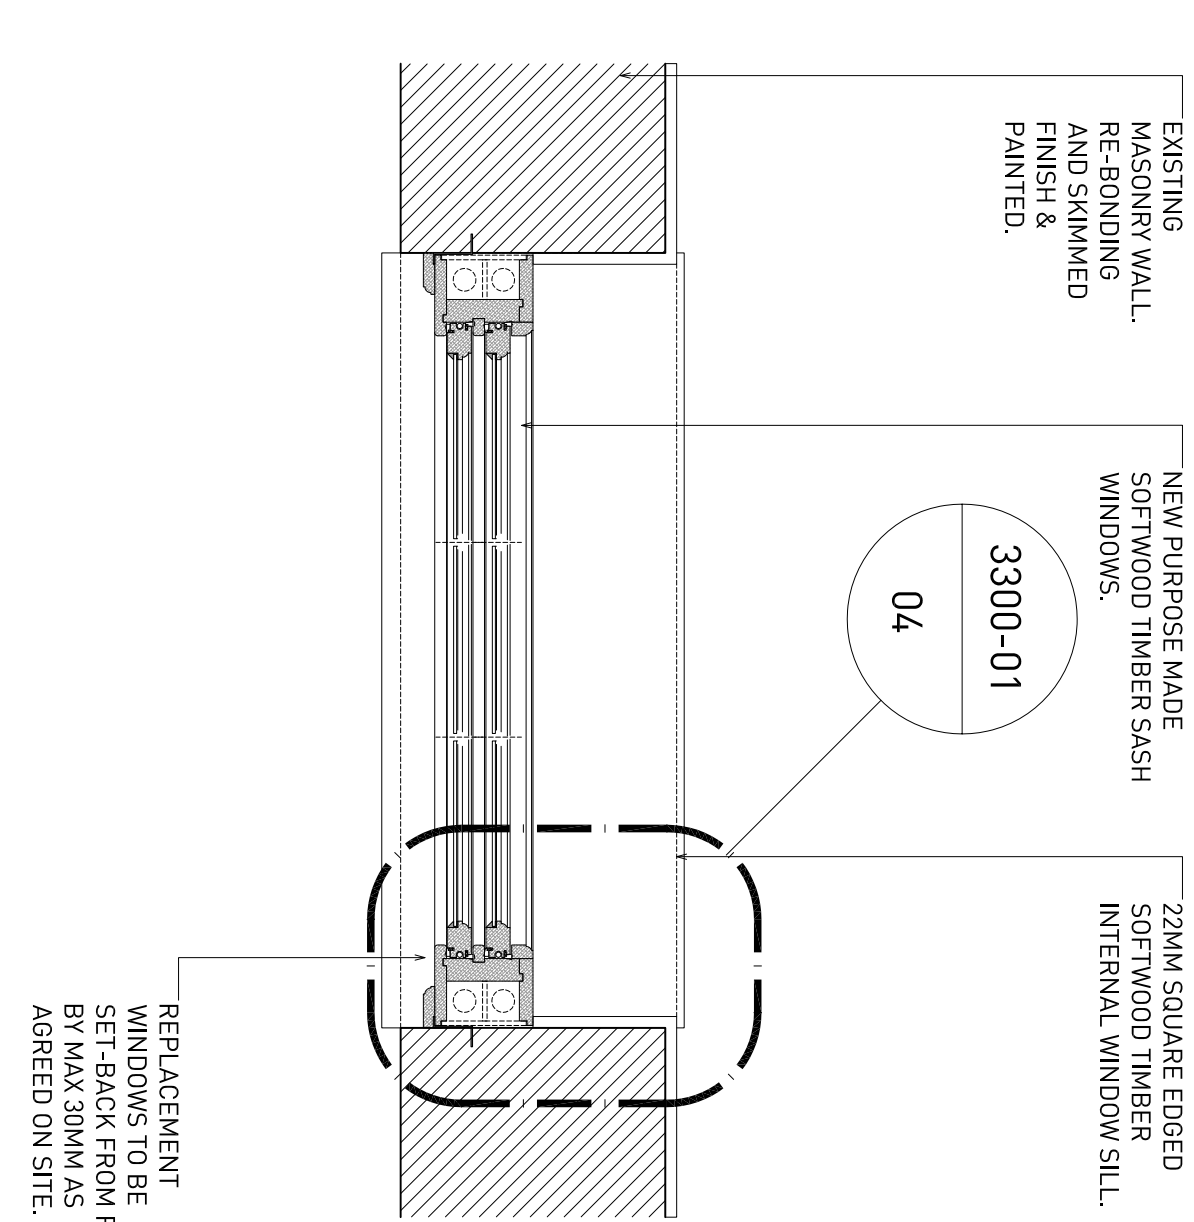
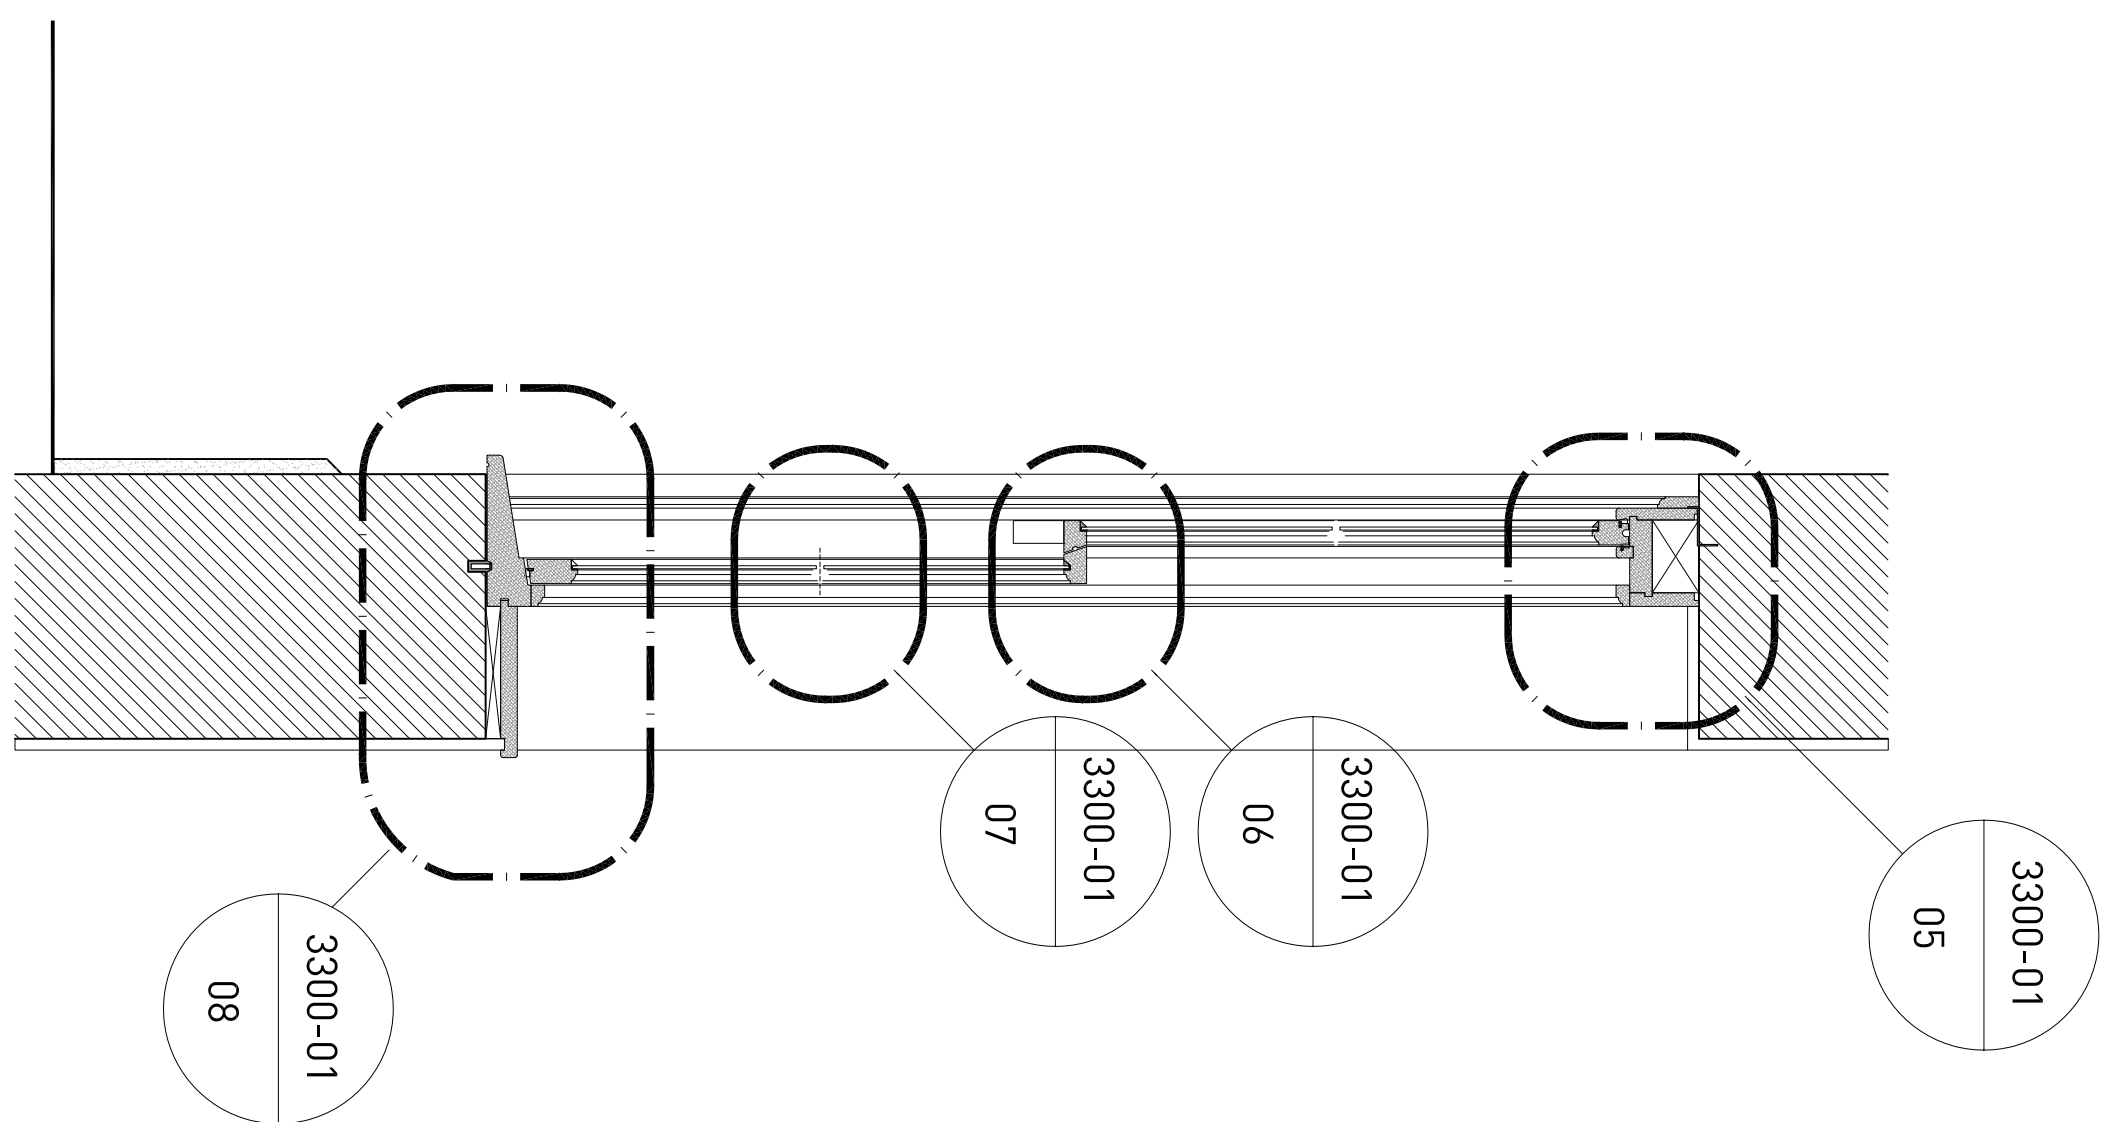


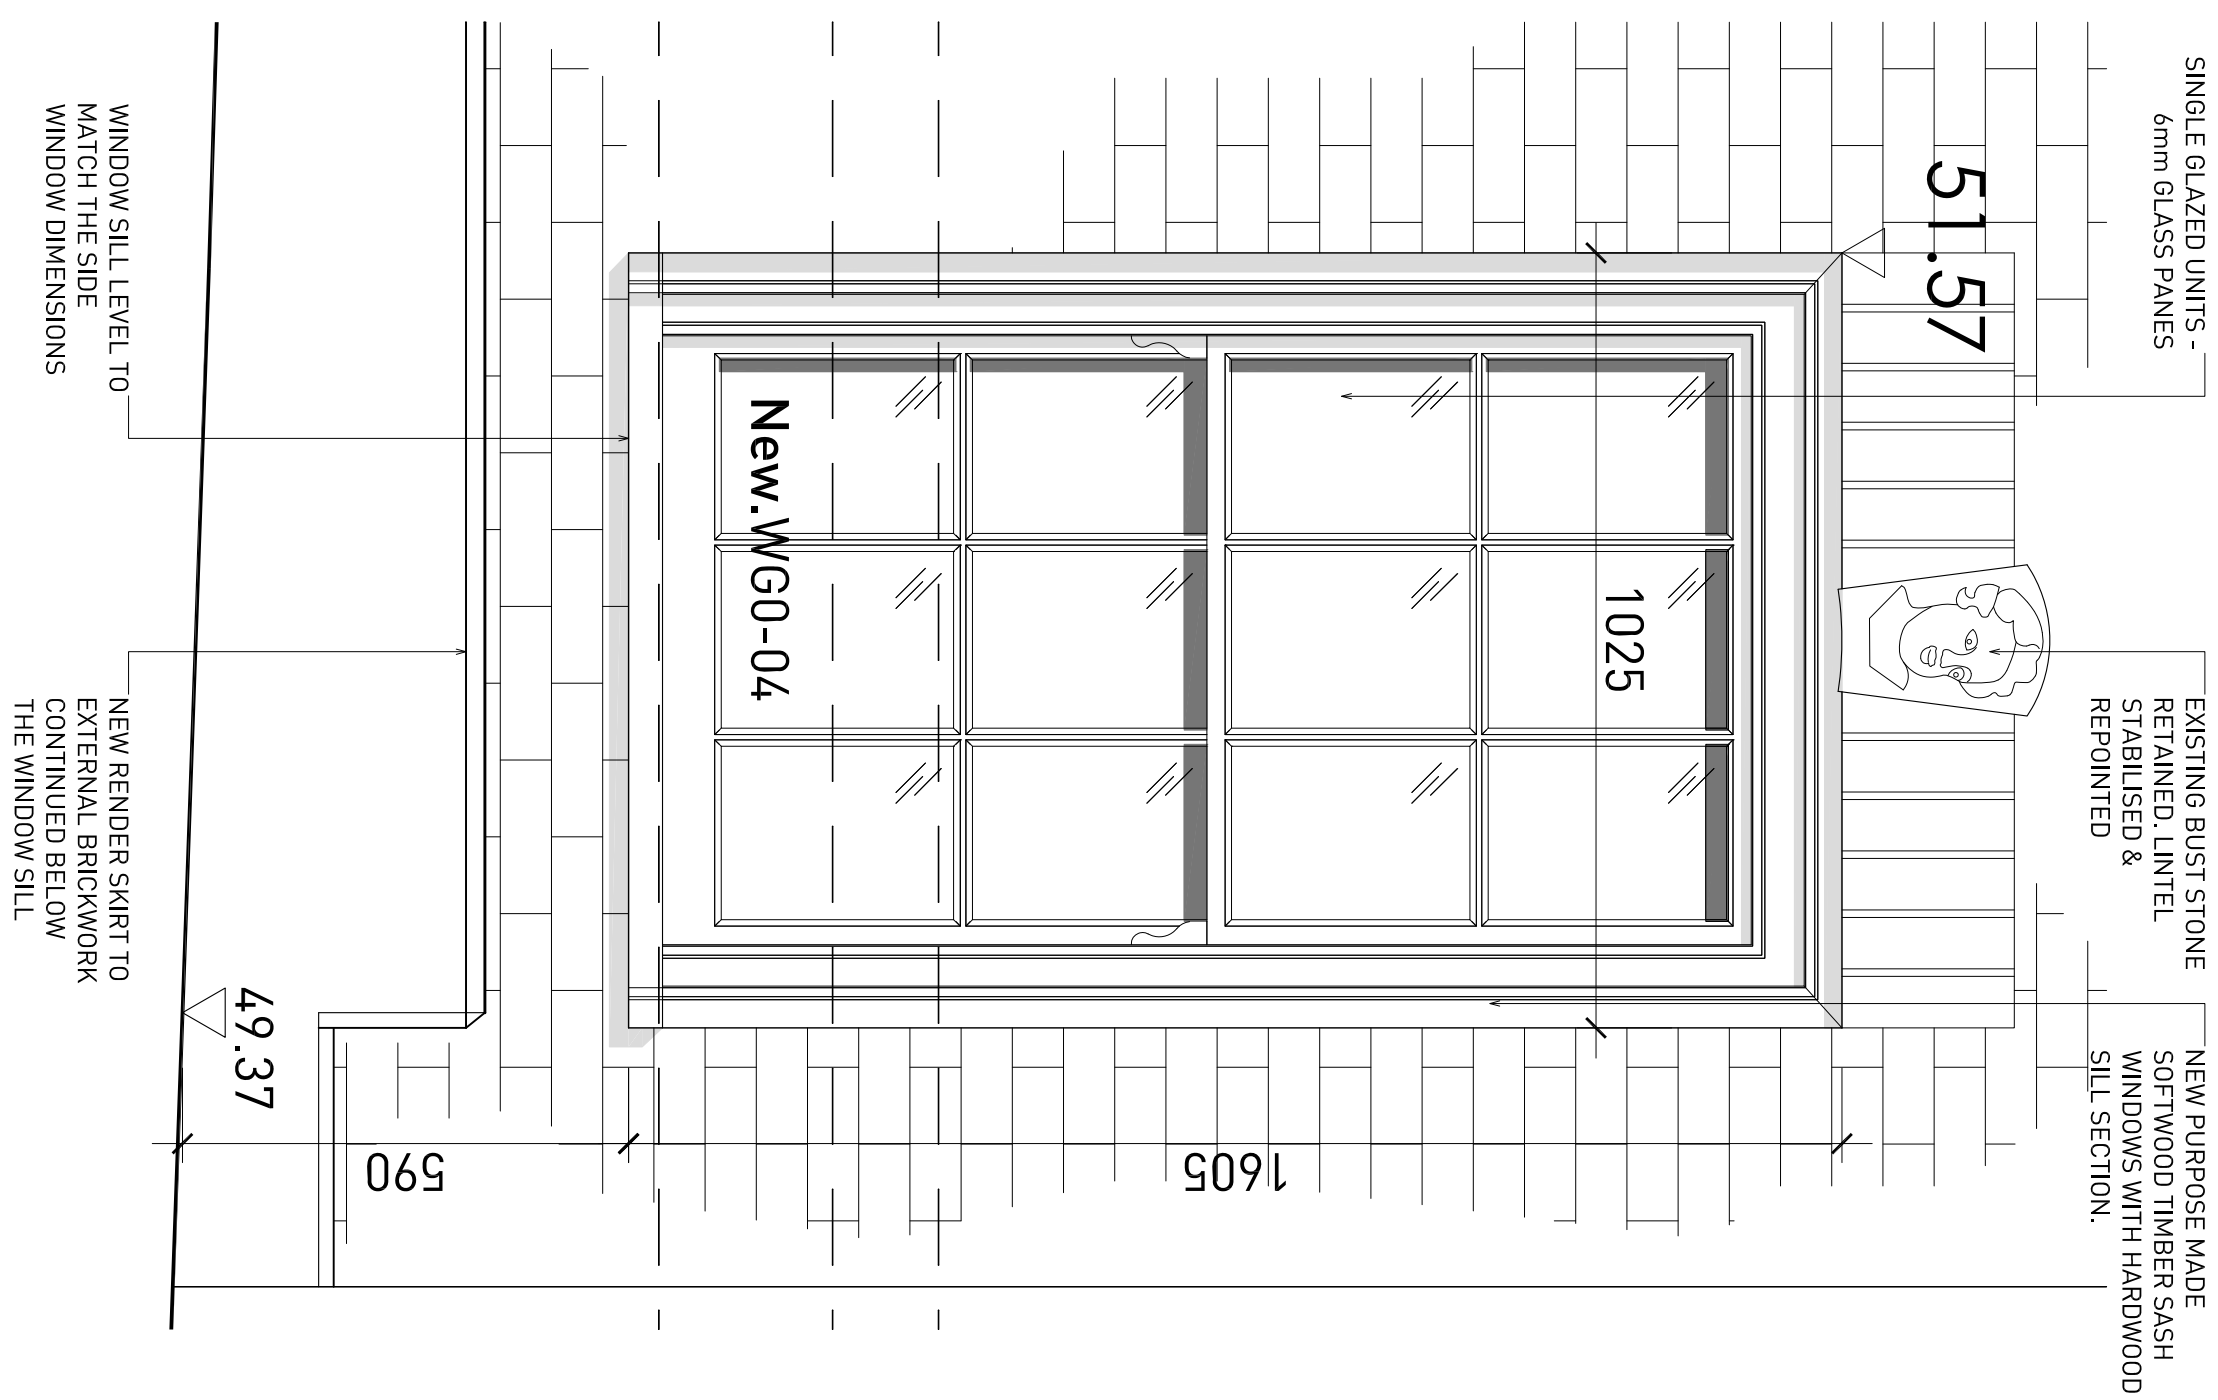

© Copyright Frober Architects Do not scale from this drawing All dimensions to be checked on site Any discrepancies shall be immediately notified to the Architect in writing.	
---	---

[illegible][illegible]

Project		1433 Renovation			
Client		Buddy Sultan			
Location		6 Perrin's Court Hampstead London NW3 1QS			
Framer Architects		Telephone +44(0)20 891 6947			
The Studio		Email mailto:info@fram.co.uk			
146 Grafton Street London SE23 1DT		www.framer.co.uk			
United Kingdom					
Title		NEW WINDOW TO FRONT TYPICAL DETAILS			
Status		Scale			
Construction		1:2/10 @ A1			
Drawn	SD	Checked	JF	Authorised	JF
Revision	P01	Date		18.02.2015	
1		4		3	
3		3		0	
0		0		A	
0		0		C	
0		0		0	
0		1			