



# HAMPSTEAD VILLAGE

25 Hampstead High Street, London, NW3 1QJ

## REFRESH PROPOSAL


APPROVED  APPROVED with comments  NOT APPROVED

COMMENTS

NAME

DATE

**VERSION 1** B. Lockley

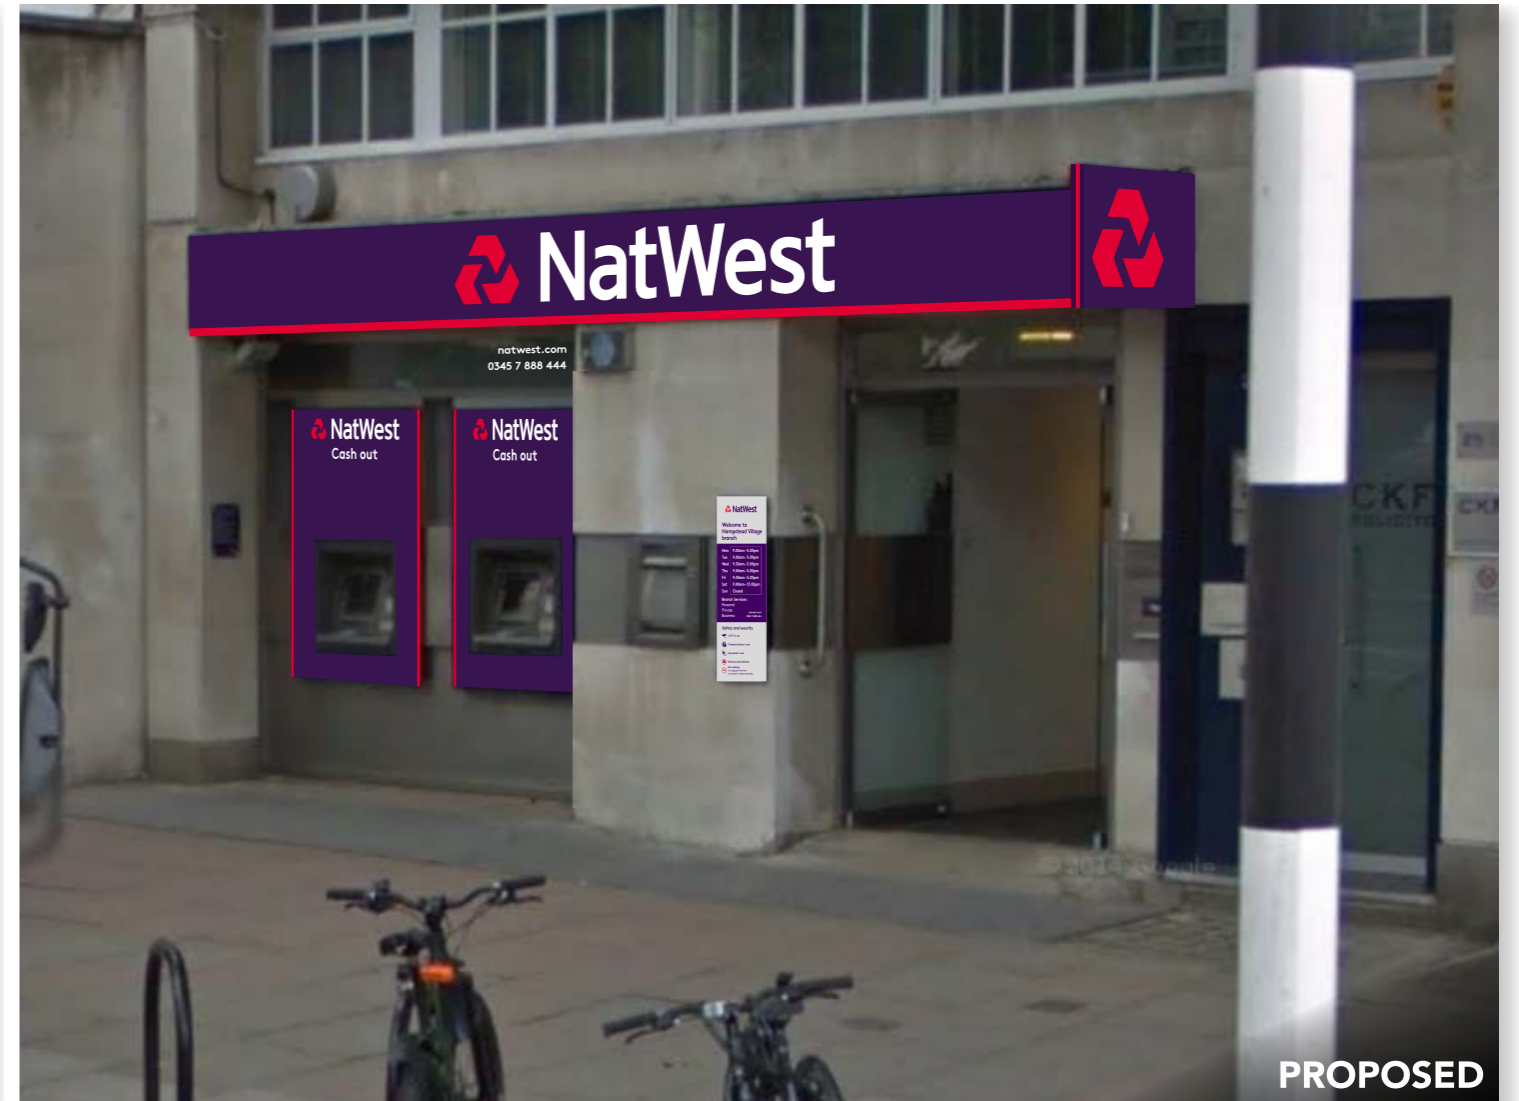

**DESIGN NOTES**



- › FASCIA 1no. 515mm (h) with 1no. 360mm (h) illuminated LETTERS.
- › PROJECTOR 1no. 500mm (h) illuminated.

**VERSION 1** B. Lockley



**DESIGN NOTES**

- › ATM 2no. std surround.
- › WEB/TEL 1no. face applied vinyl.

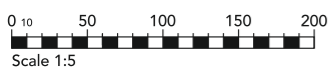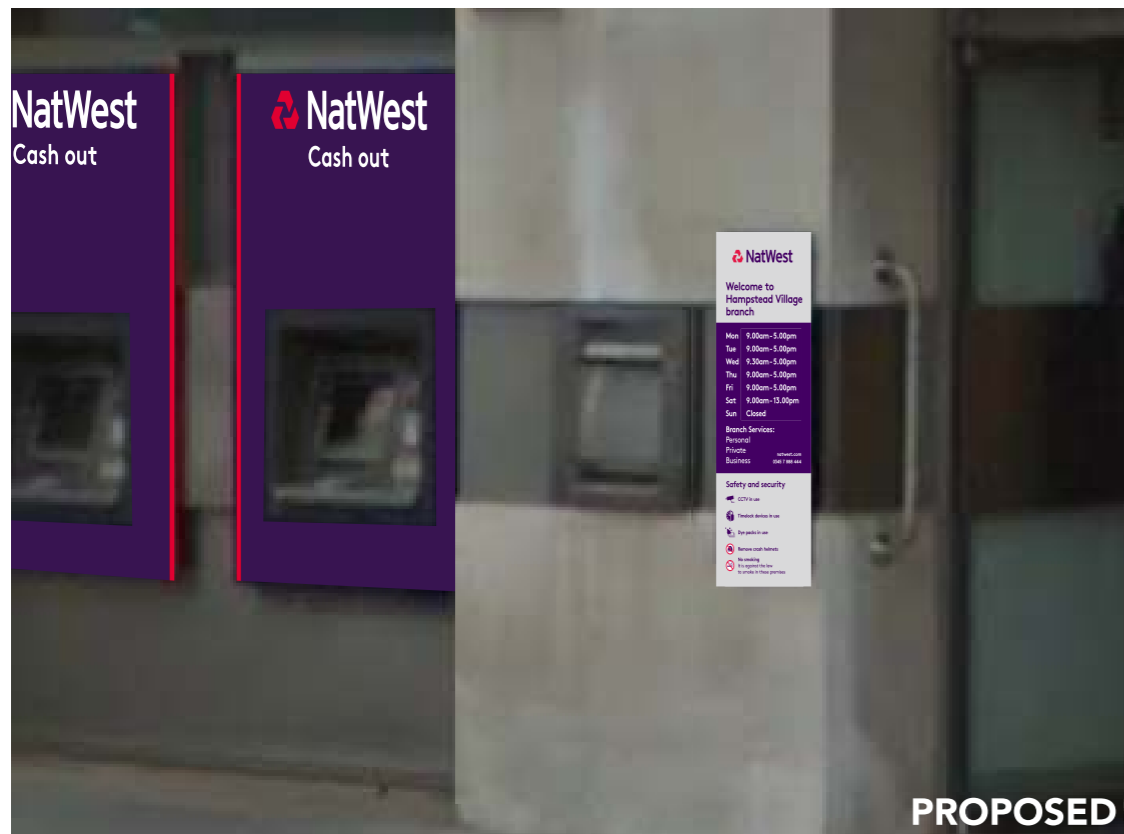

**Artwork Layout 1:5**

**VERSION 1** B. Lockley

-  **Purple**  
PMS 2627c / CMYK 75/100/0/50
-  **Red**  
PMS 199c / CMYK 0/100/60/0
-  **White**  
CMYK 0/0/0/0
- Fonts** Brown Std (Sample Text 1234)  
Brown Bold (Sample Text 1234)

**DESIGN NOTES**

- NAMEPLATE 1no. wall mounted.

