


© This drawing is copyright
Do not scale from this drawing.
AKDP to be informed of any discrepancies.
Contractor to check all dimensions on site.



ELEVATION-A
Scale 1:50

NO ACCESS TO REAR OF SHOP

ELEVATION-C
Scale 1:50

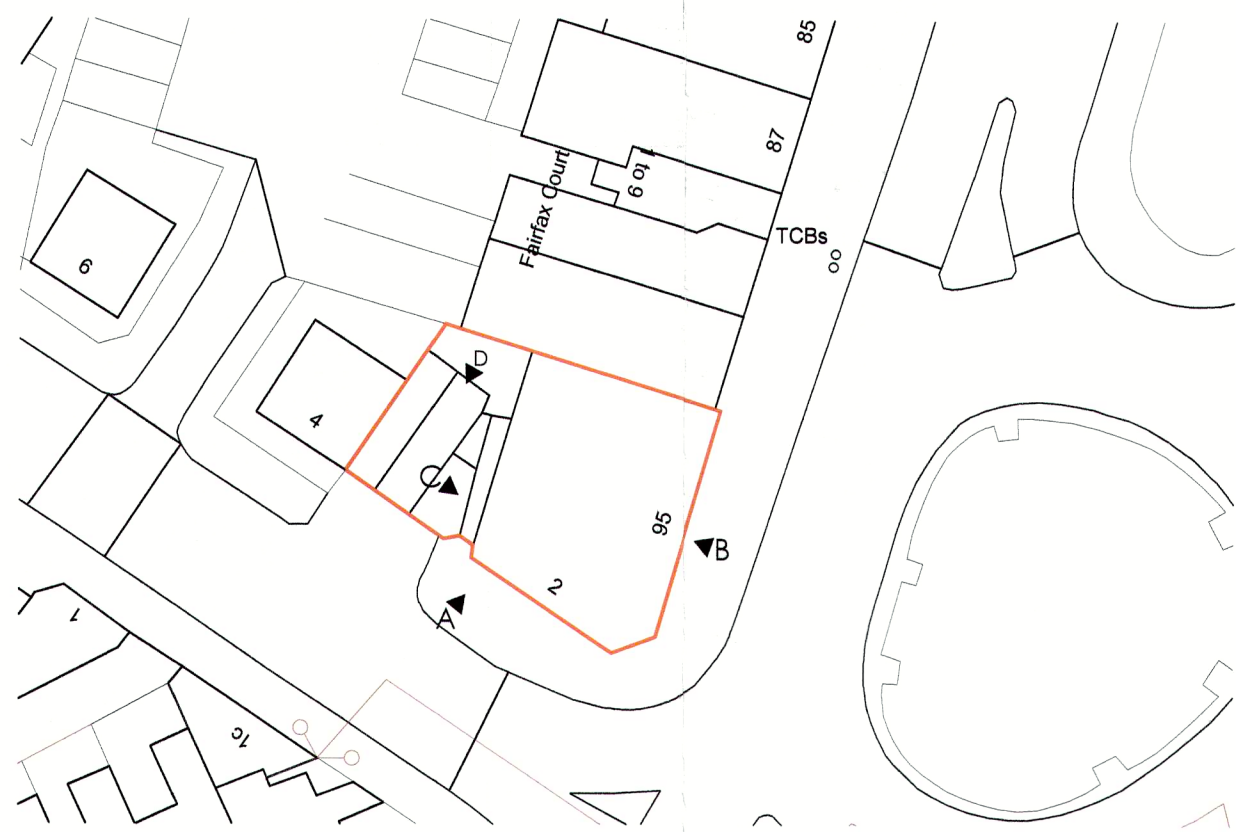

LOCATION PLAN
Scale 1:500

PLANNING

PL1	30.01.15	Planning Issue	MK	KAS
REV	DATE	DESCRIPTION	BY	APP'D



PROJECT
Window Replacement for
1 to 10 Britannia Court
Fairhazel Gardens NW6 3SG

DRAWING TITLE
Existing Elevations A & C

DATE	11.01.15	DWG. No.	3746.201	REV.	PL1
SCALE	1:50 (A1)				
DRAWN BY:	MK	DATED	23.01.15		
CHECKED BY:	KAS	DATED	23.01.15		
APPROVAL BY:	-	DATED	-		

AK DESIGN PARTNERSHIP LLP
CHARTERED BUILDING CONSULTANCY
BUILDING SURVEYORS
BUILDING DESIGNERS
PROJECT MANAGERS

