



SAPA Crown 55 Profile White  
 Powder Coated Finish  
 Aluminium Windows.  
 Top Hung Casement Windows.  
 All openings to match existing.

SAPA Crown 55 Profile White  
 Powder Coated Finish  
 Aluminium Door to match  
 windows.  
 All openings to match existing.

SAPA Crown 55 Profile White  
 Powder Coated Finish  
 Aluminium Windows.  
 Top Hung Casement Windows.  
 All openings to match existing.

SAPA Crown 55 Profile White  
 Powder Coated Finish  
 Aluminium Windows.  
 Top Hung Casement Windows.  
 All openings to match existing.


SAPA Crown 55 Profile White  
 Powder Coated Finish  
 Aluminium Windows. Top Hung  
 Casement Windows.  
 SAPA Crown 55 Profile White  
 Powder Coated Finish  
 Aluminium Door to match  
 windows.  
 All openings to match existing.

SHOP FRONTS NOT IN THE APPLICATION

ELEVATION-A  
 Scale 1:50

NO ACCESS TO REAR OF SHOP

ELEVATION-C  
 Scale 1:50

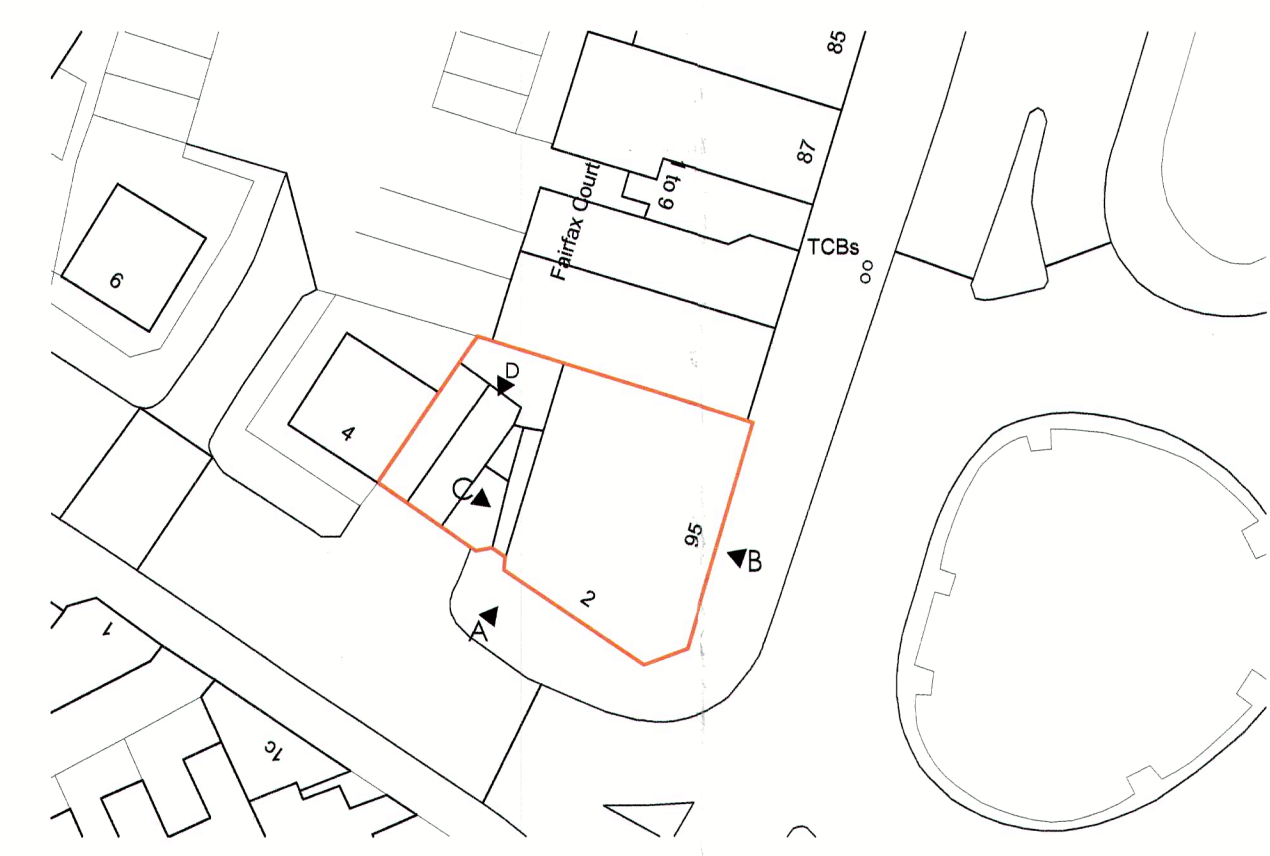

LOCATION PLAN  
 Scale 1:500

**PLANNING**

PL1	30.01.15	Planning Application Issue.	DBL	KAS
REV	DATE	DESCRIPTION	BY	APP'D



PROJECT  
 Window Replacement for  
 1 to 10 Britannia Court  
 Fairhazel Gardens NW6 3SG

DRAWING TITLE  
 Proposed Elevations A & C

DATE	11.01.15	DWG. No.	37460.211	REV.	PL1
SCALE	1:50 (A1)				
DRAWN BY:	MK	DATED	23.01.15		
CHECKED BY:	KAS	DATED	23.01.15		
APPROVAL BY:	-	DATED	-		

**AK DESIGN PARTNERSHIP LLP**  
 CHARTERED BUILDING CONSULTANCY  
 BUILDING SURVEYORS  
 BUILDING DESIGNERS  
 PROJECT MANAGERS

111-113 VICTORIA ROAD  
 ROMFORD  
 ESSEX  
 RM1 2LX

TEL: 01708 751772  
 FAX: 01708 764066  
 E-MAIL: office@akdesign.co.uk  
 WEB SITE: www.akdesign.co.uk